


DESIGN		
INT.	DATE	REASON


PLOTS & CHECKS			
INT.	DATE	NO.	REASON

CHECKS		
INT.	DATE	REASON

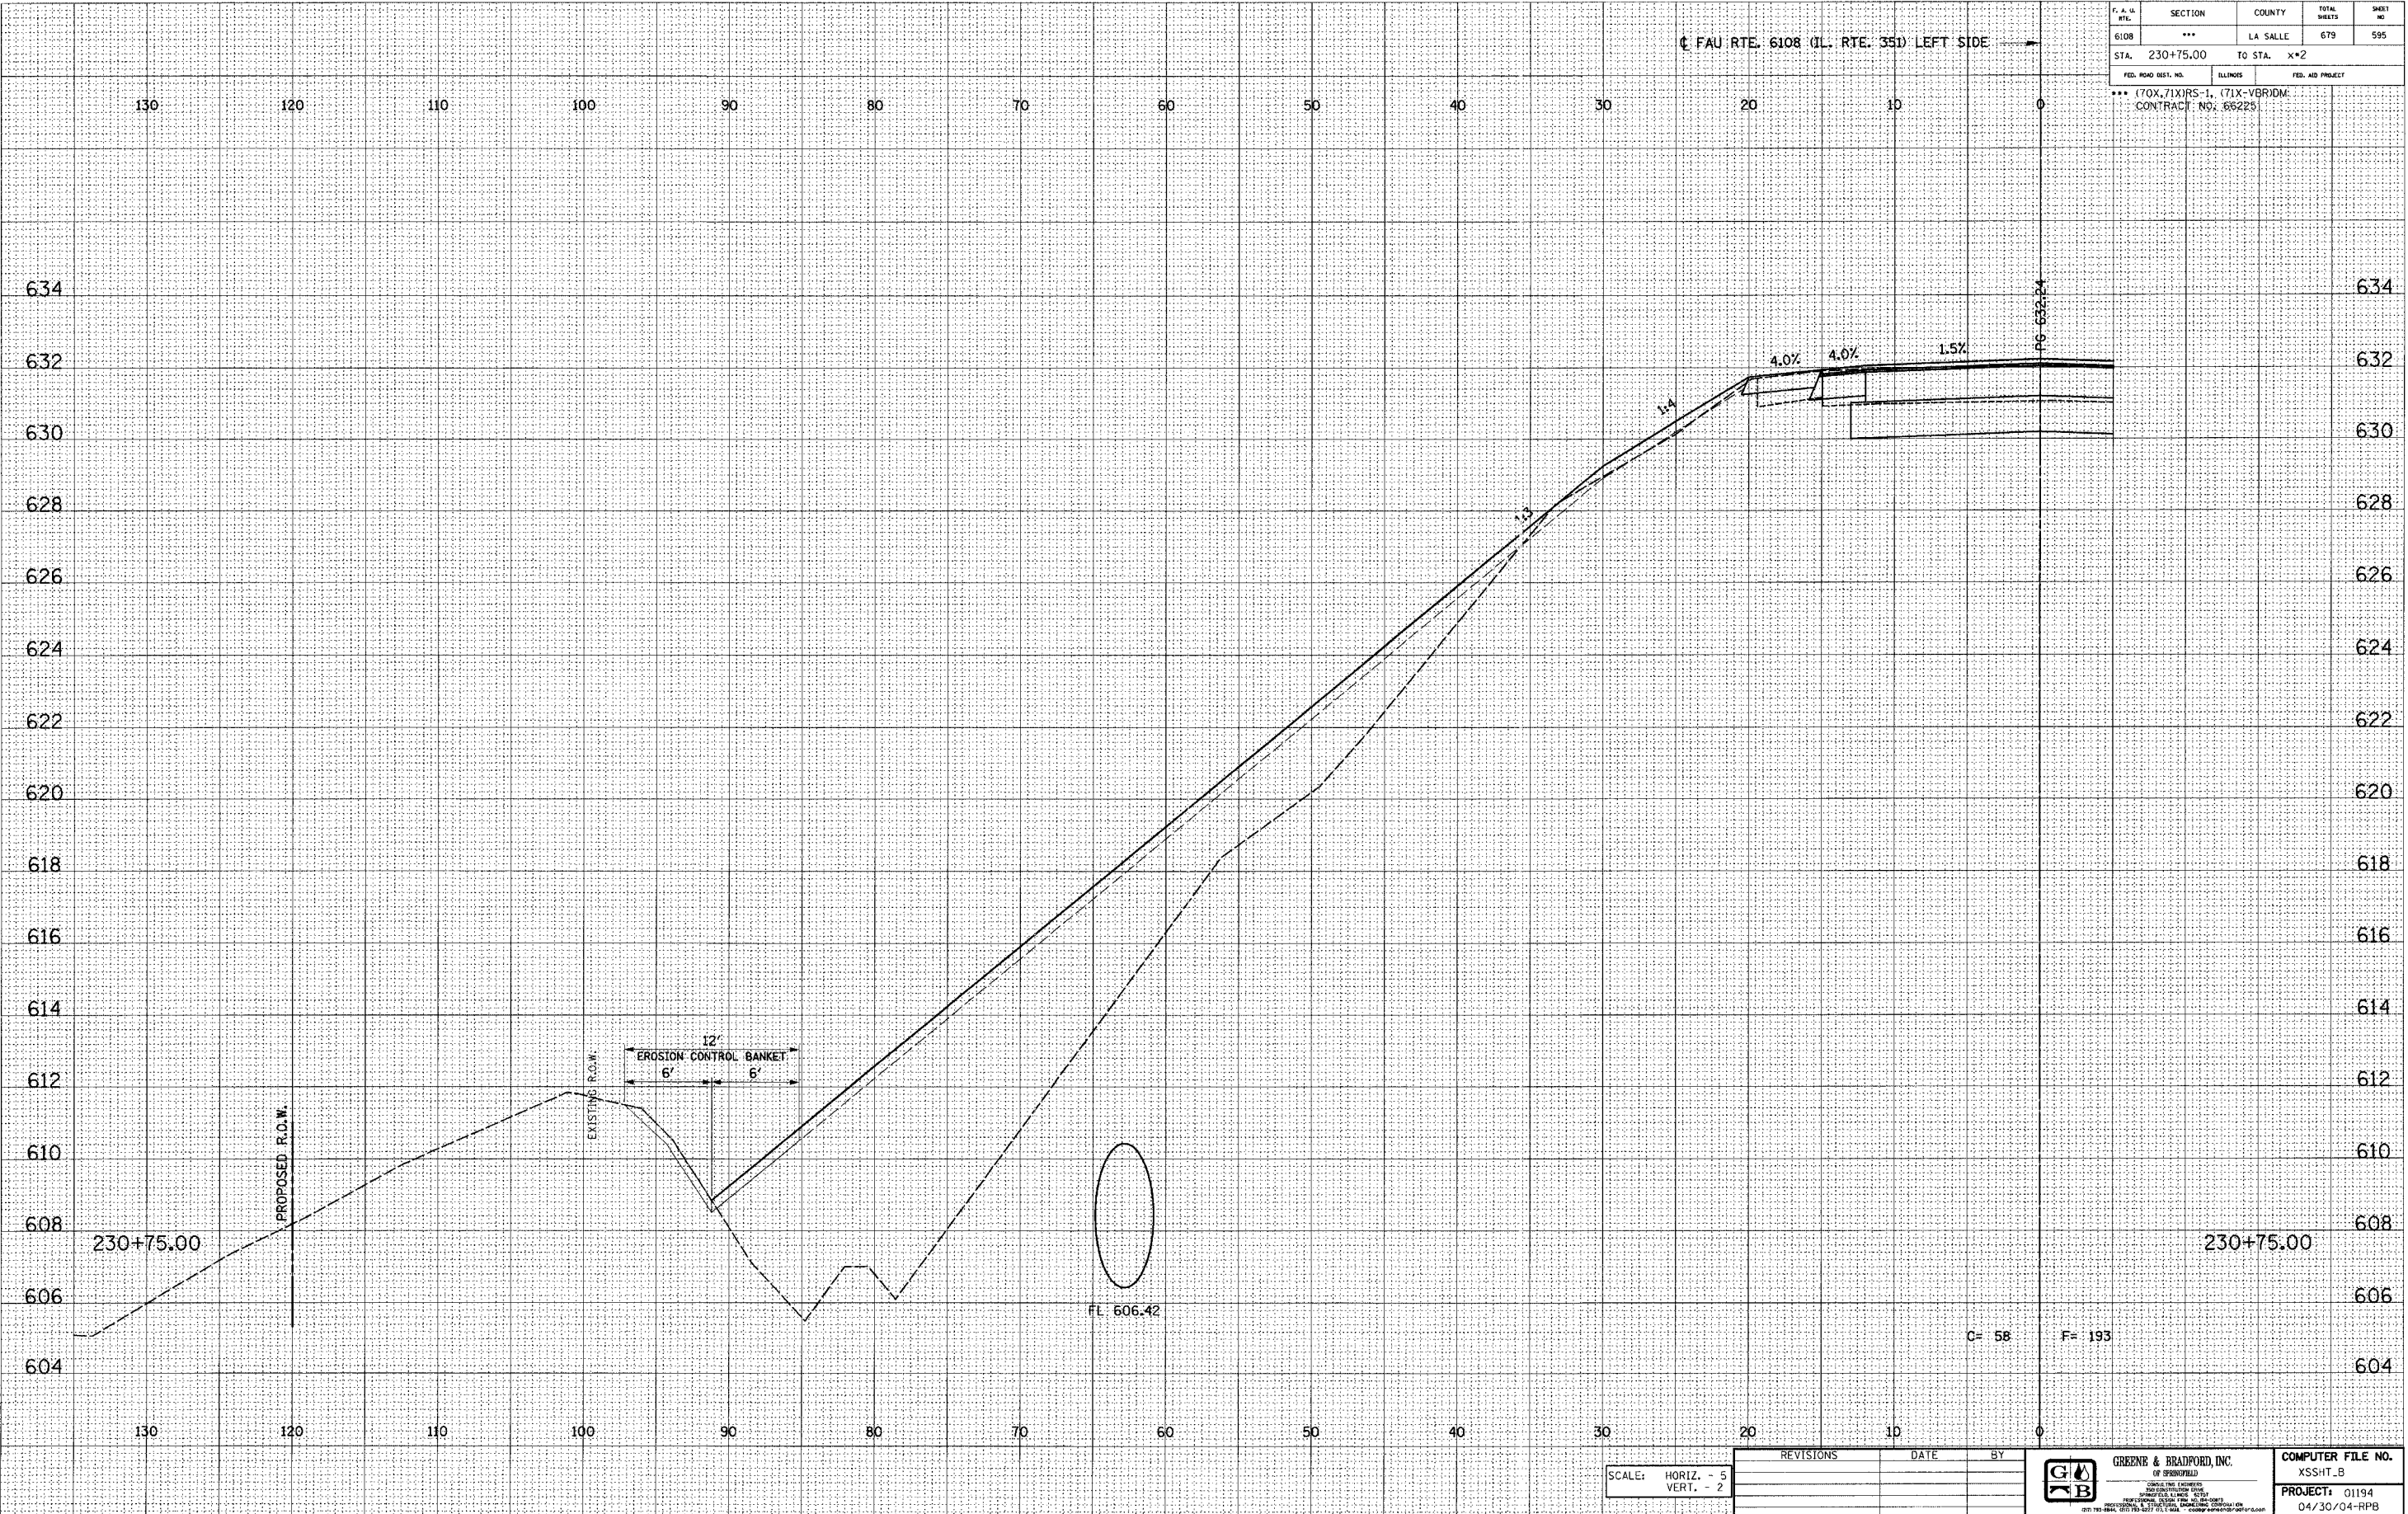

F. A. U. RTE.	SECTION	COUNTY	TOTAL SHEETS	SHEET NO.
6108	***	LA SALLE	679	595
STA. 230+75.00		TO STA. X*2		
FED. ROAD DIST. NO.		ILLINOIS	FED. AID PROJECT	
*** (70X,71X)RS-1, (71X-VBR)DM CONTRACT NO. 66225				

E-XSEC 1:1 8/25/98

SCALE: HORIZ. - 5 VERT. - 2	<table border="1"> <tr><td>REVISIONS</td><td>DATE</td><td>BY</td></tr> <tr><td> </td><td> </td><td> </td></tr> <tr><td> </td><td> </td><td> </td></tr> <tr><td> </td><td> </td><td> </td></tr> </table>	REVISIONS	DATE	BY										 GREEN & BRADFORD, INC. <small>OF SPRINGFIELD</small> <small>CIVIL ENGINEERS</small> <small>REGISTERED PROFESSIONAL ENGINEERS</small> <small>STATE OF ILLINOIS LICENSE NO. 001-0174</small> <small>1001 W. 86th St., Suite 101, Chicago, IL 60619</small> <small>(773) 364-5925 FAX (773) 364-5926</small>	COMPUTER FILE NO. XSSH_B PROJECT: 01194 04/30/04-RPB
REVISIONS	DATE	BY													

FAU RTE. 6108 (IL. RTE. 351) LA SALLE CO.

\\south-pc\l\csh\351b.dwg 12/2/2004 8:02:54 PM [ssht - 0] 11