

DESIGN		
INT.	DATE	REASON

DATE	BY


PLOTS & CHECKS			
INT.	DATE	NO.	REASON

DATE	BY

CHECKS		
INT.	DATE	REASON

F.A. #	SECTION	COUNTY	TOTAL SHEETS	SHEET NO.
6108	***	LA SALLE	679	607
STA. 232+25.00	TO STA. X#2			
FED. ROAD DIST. NO.	ILLINOIS	FED. AID PROJECT		

*** (70X-71X)RS-1, (71X-VBR)DM.
CONTRACT NO. 66225

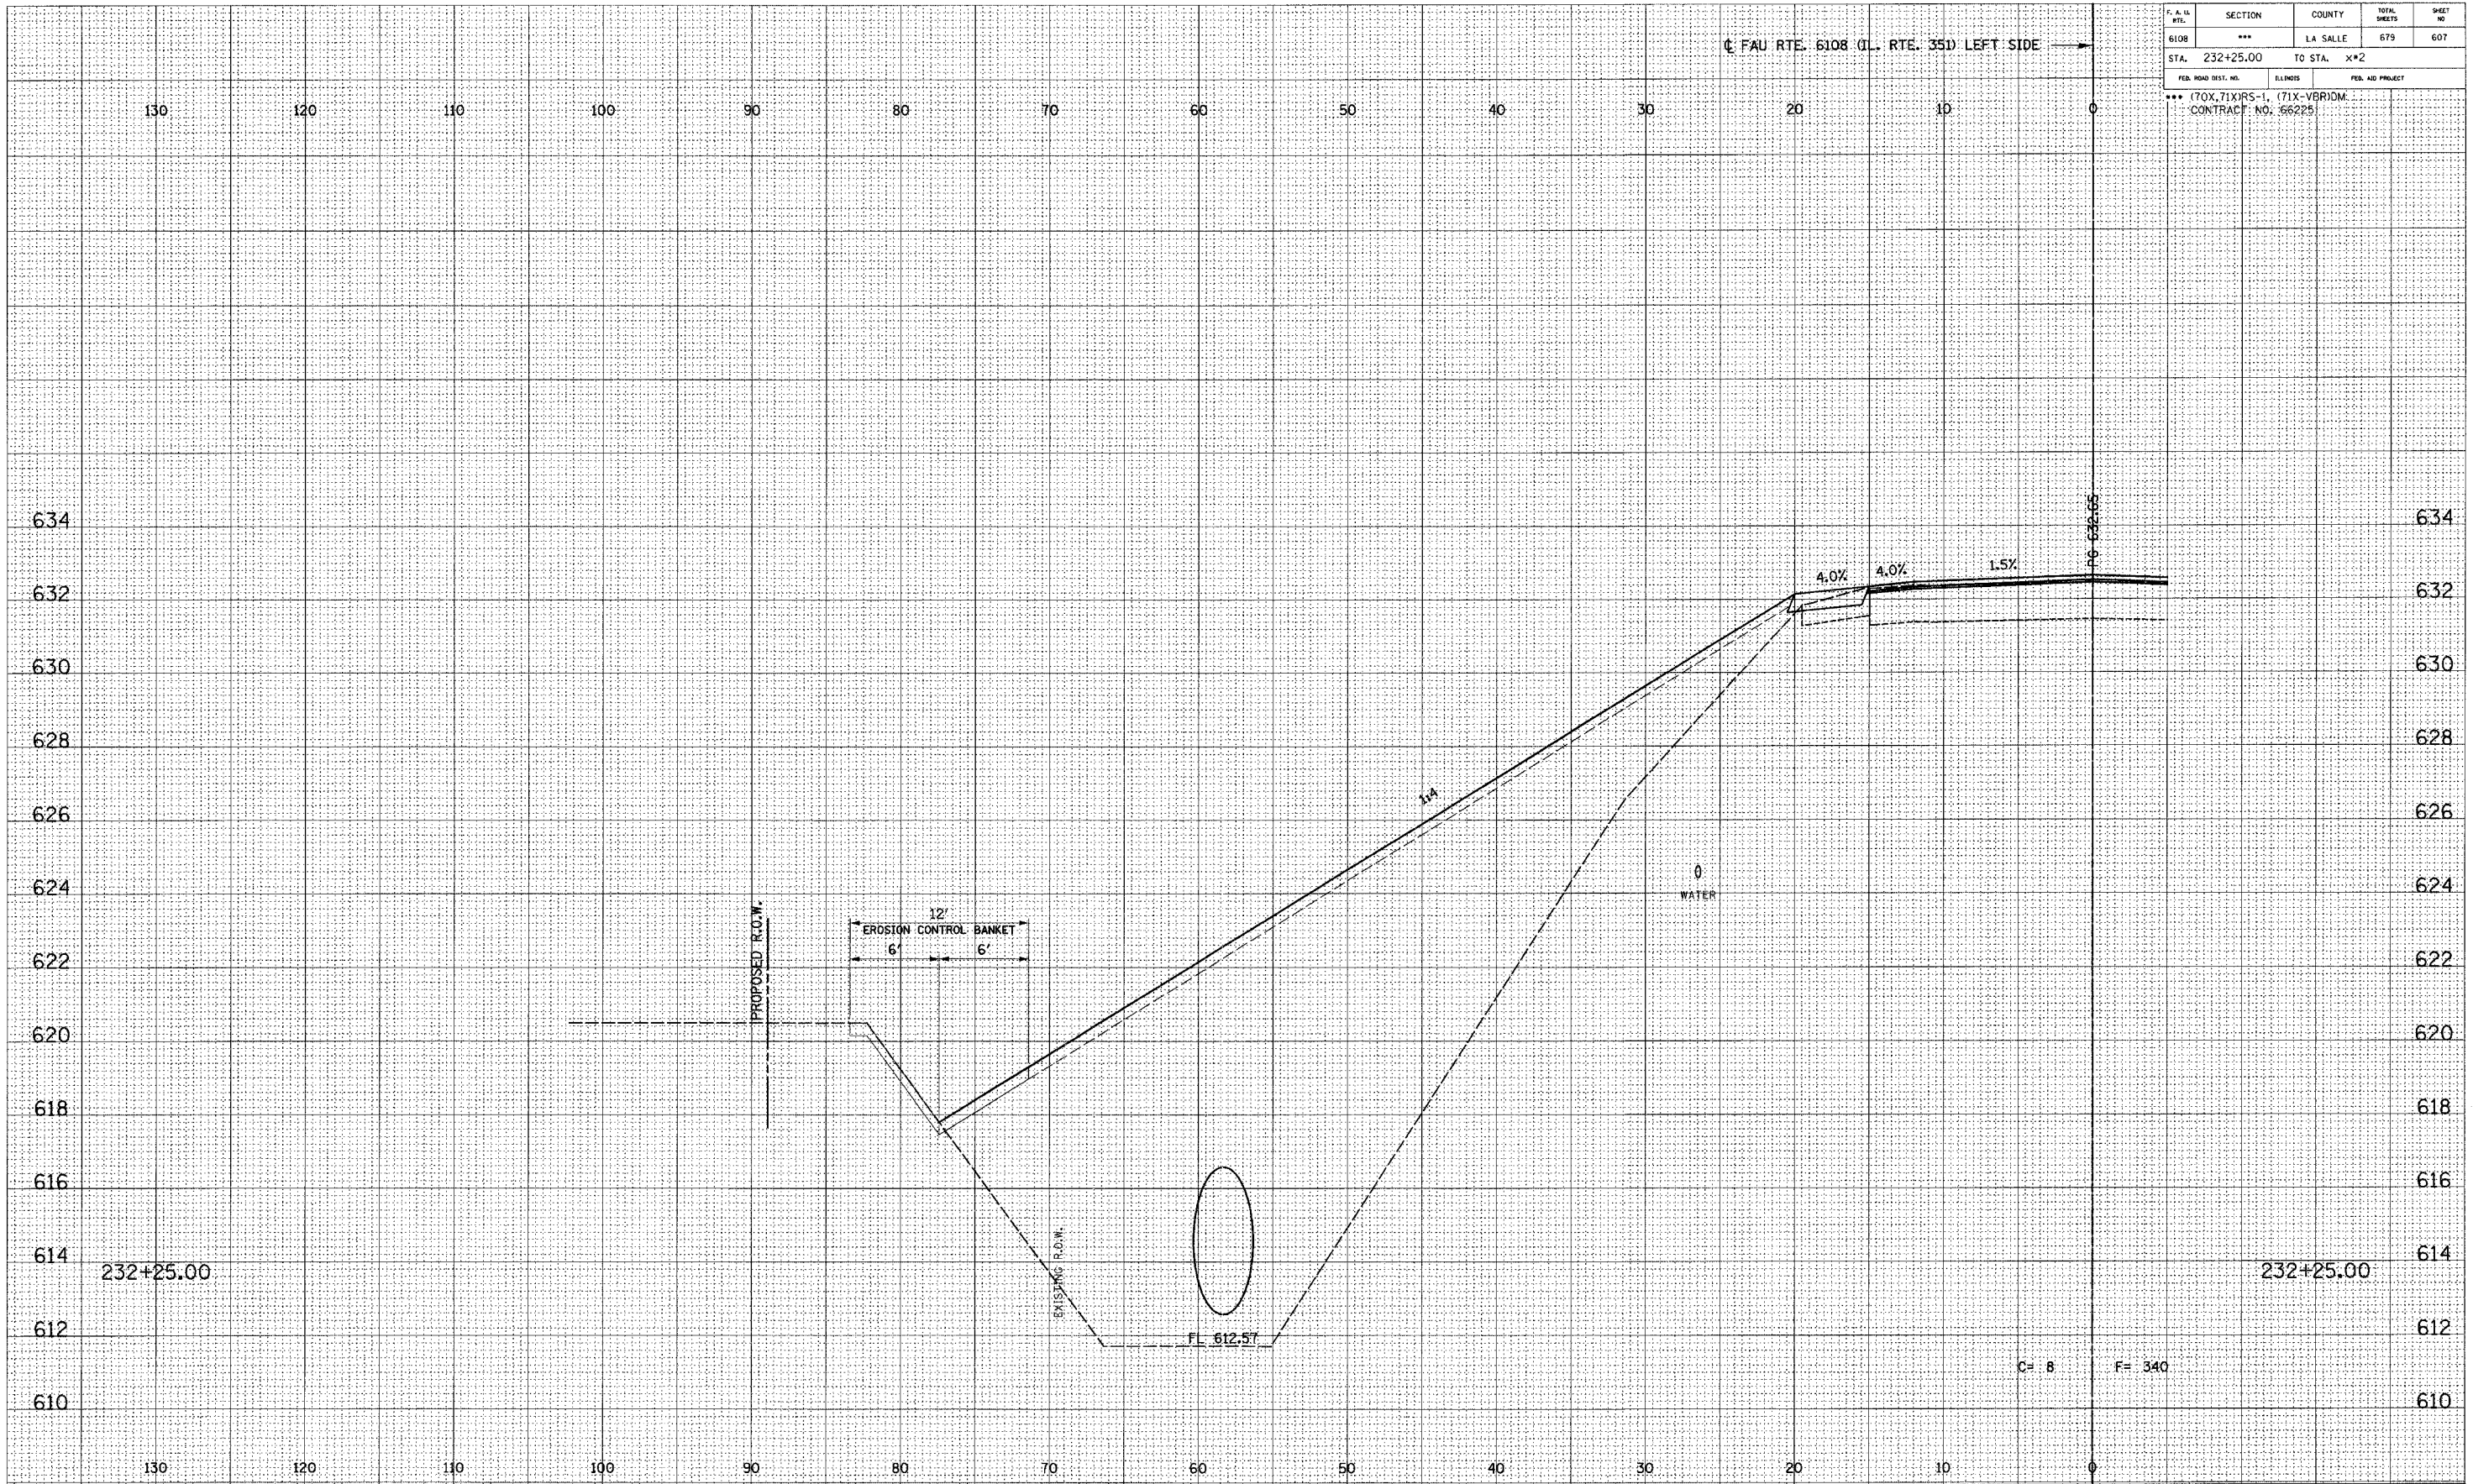

SCALE: HORIZ. - 5'
VERT. - 2'

REVISIONS	DATE	BY



GREENE & BRADFORD, INC.
OF SPRINGFIELD
CONSULTING ENGINEERS
PROFESSIONAL ENGINEERS
REGISTERED IN ILLINOIS
1201 W. BROADWAY, SUITE 100, SPRINGFIELD, ILLINOIS 62781
TEL: 217-223-1234 FAX: 217-223-1235
WWW.GREENE-AND-BRADFORD.COM

COMPUTER FILE NO.
XSSHT.B
PROJECT: 01194
04/30/04-RPB

FAU RTE. 6108 (IL. RTE. 351) LA SALLE CO.