

DESIGN		
INT.	DATE	REASON


FINAL SURVEY	DATE

PLOTS & CHECKS			
INT.	DATE	NO.	REASON

ORIGINAL SURVEY	DATE

CHECKS		
INT.	DATE	REASON

F. A. U. RTE.	SECTION	COUNTY	TOTAL SHEETS	SHEET NO.
6108	***	LA SALLE	679	618
STA. 234+50.00		TO STA. X*2		
FED. ROAD DIST. NO.		BUILDINGS	FED. AID PROJECT	
*** (70X,71X)RS-1, (71X-V)BRDM. CONTRACT NO: 66225				

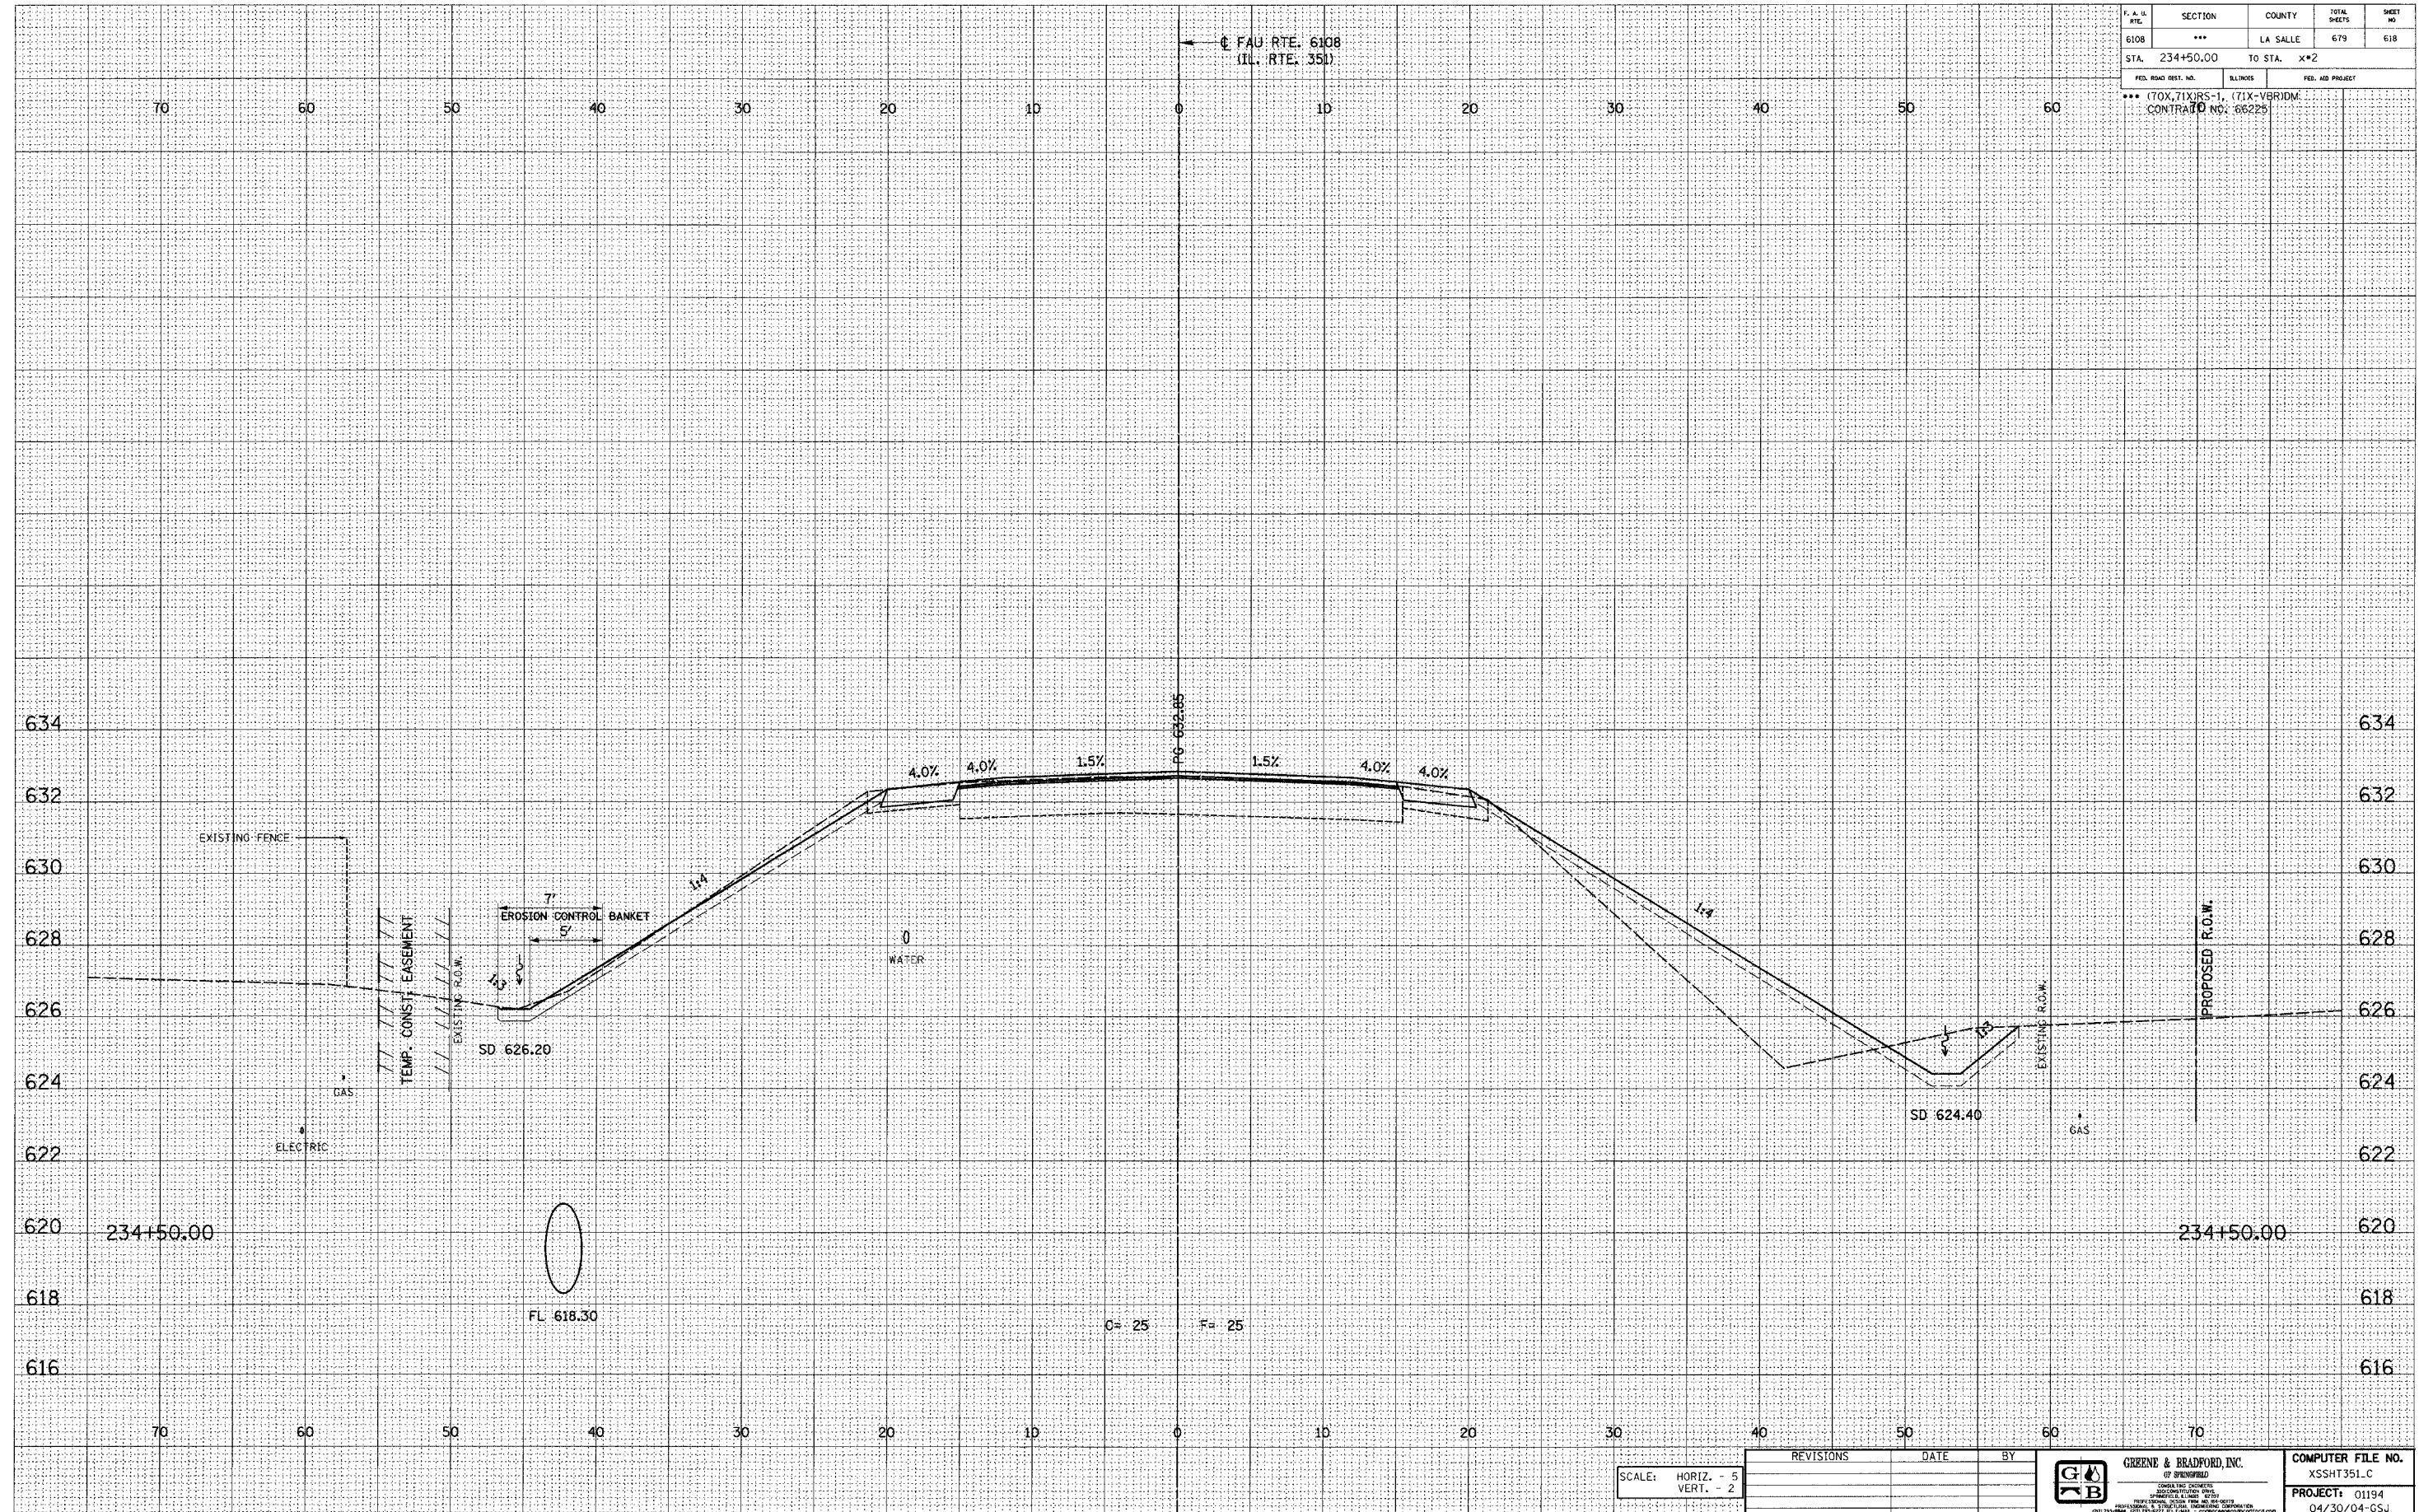

E-XSEC 1:1 8/25/98

SCALE: HORIZ. - 5
VERT. - 2

REVISIONS	DATE	BY



GREENE & BRADFORD, INC. OF SPRINGFIELD CONSULTING ENGINEERS 2300 WASHINGTON BLVD. SPRINGFIELD, ILL. 62782-4000 PHONE: 217-223-1111 FAX: 217-223-1112 WWW.GREENEANDBRADFORD.COM	COMPUTER FILE NO. XSHT351_C PROJECT: 01194 04/30/04-GSJ
---	--

FAU RTE. 6108 (IL. RTE. 351) LA SALLE CO.