

DESIGN		
INT.	DATE	REASON

BY	DATE

FINAL SURVEY PLOTTED  
NOTE BOOK NO.  


PLOTS & CHECKS			
INT.	DATE	NO.	REASON

BY	DATE

ORIGINAL SURVEY PLOTTED  
NOTE BOOK NO.  

CHECKS		
INT.	DATE	REASON

SECTION	COUNTY	TOTAL SHEETS	SHEET NO.
6108	LA SALLE	679	627
STA. 236+50.00			TO STA. 236+75.00
FED. ROAD DIST. NO.	ELLINGS	FED. AID PROJECT	636
*** (70X, 71X)RS-1, (71X-V)BRIDG. CONTRACT NO. 66225			

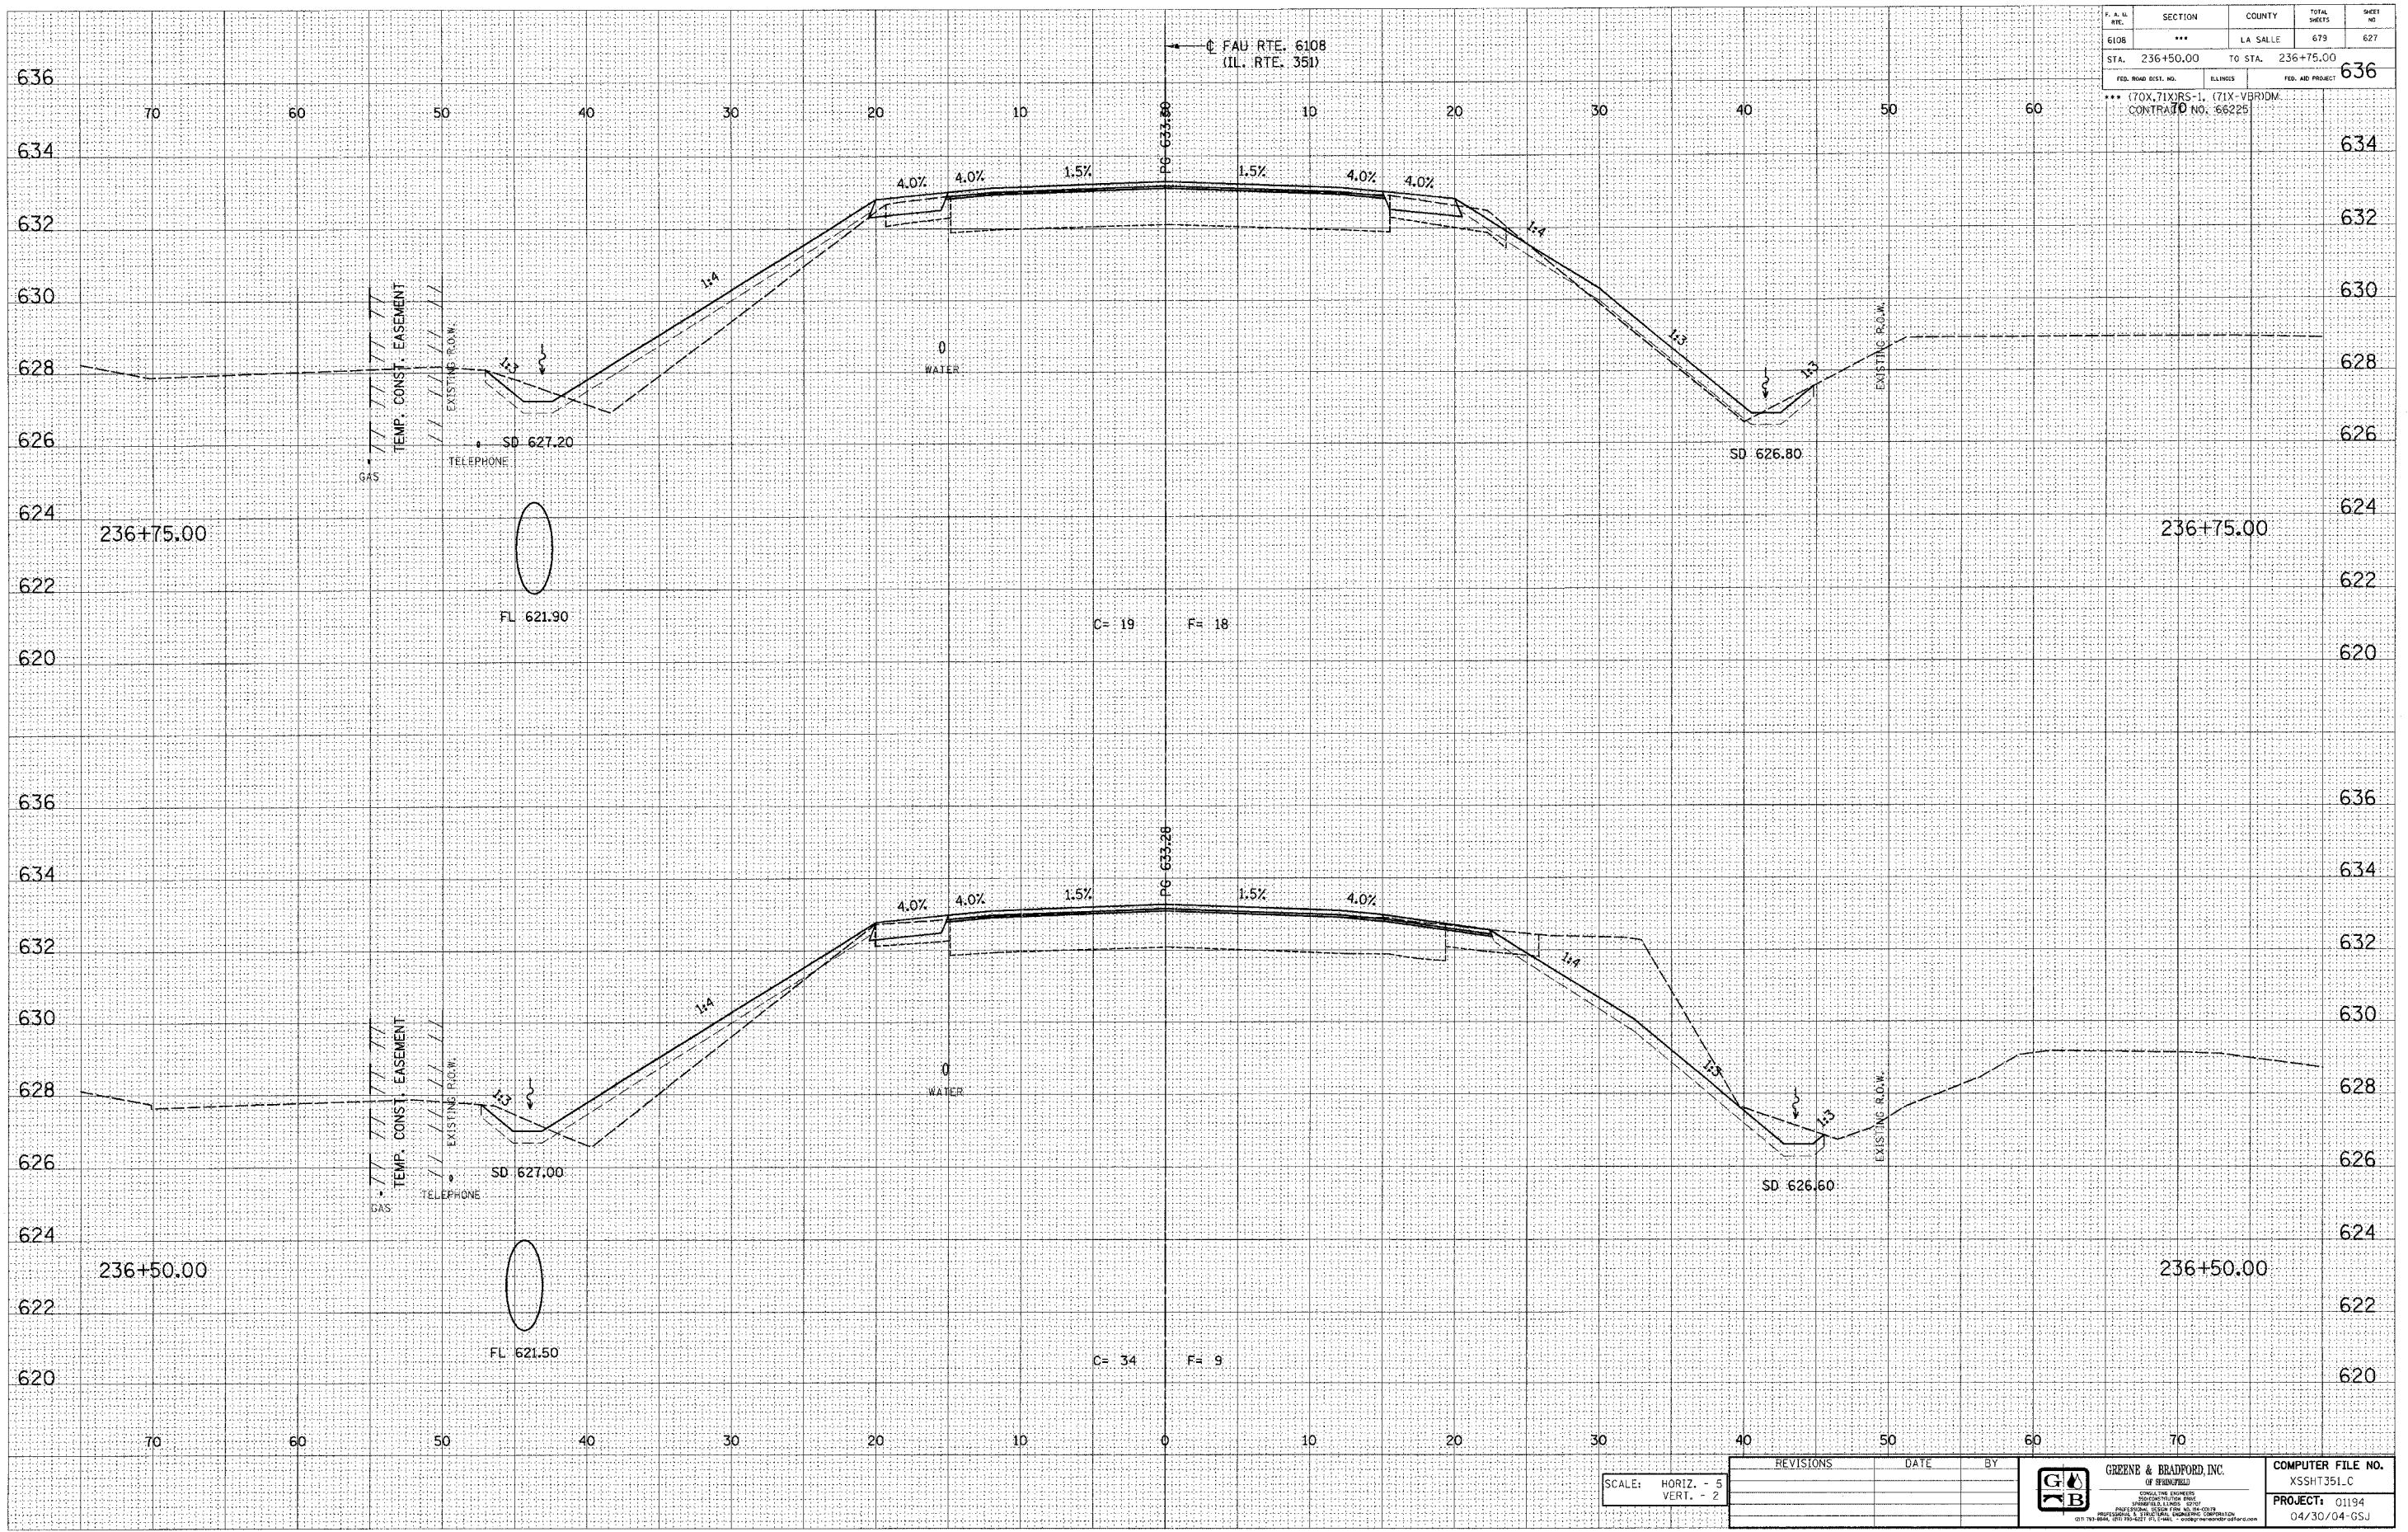

E-XSEC 1:1 8/25/98

SCALE: HORIZ. - 5  
VERT. - 2

REVISIONS	DATE	BY

	GREENE & BRADFORD, INC.	COMPUTER FILE NO.
	OF BRADFORD	XSSH351.C
	PROJECT: 01194	

04/30/04-GSJ