

| DESIGN |      |        |
|--------|------|--------|
| INT.   | DATE | REASON |
|        |      |        |
|        |      |        |
| DATE | BY |
|------|----|
|      |    |
|      |    |
| PLOTS & CHECKS |      |     |        |
|----------------|------|-----|--------|
| INT.           | DATE | NO. | REASON |
|                |      |     |        |
|                |      |     |        |
| DATE | BY |
|------|----|
|      |    |
|      |    |
| CHECKS |      |        |
|--------|------|--------|
| INT.   | DATE | REASON |
|        |      |        |
|        |      |        |
| F.A. IL. R.T.L.                                     | SECTION  | COUNTY            | TOTAL SHEETS | SHEET NO. |
|---|----------|-------------------|--------------|-----------|
| 6108  | ***      | LA SALLE          | 679          | 635       |
| STA. 239+00.00                                      |          | TO STA. 237+63.11 |              |           |
| FED. ROAD DIST. NO.                                 | ILLINOIS | FED. AID PROJECT  |              |           |
| *** (70X, 71X)RS-1, (71X-V)BRDM, CONTRACT NO. 66225 |          |                   |              |           |

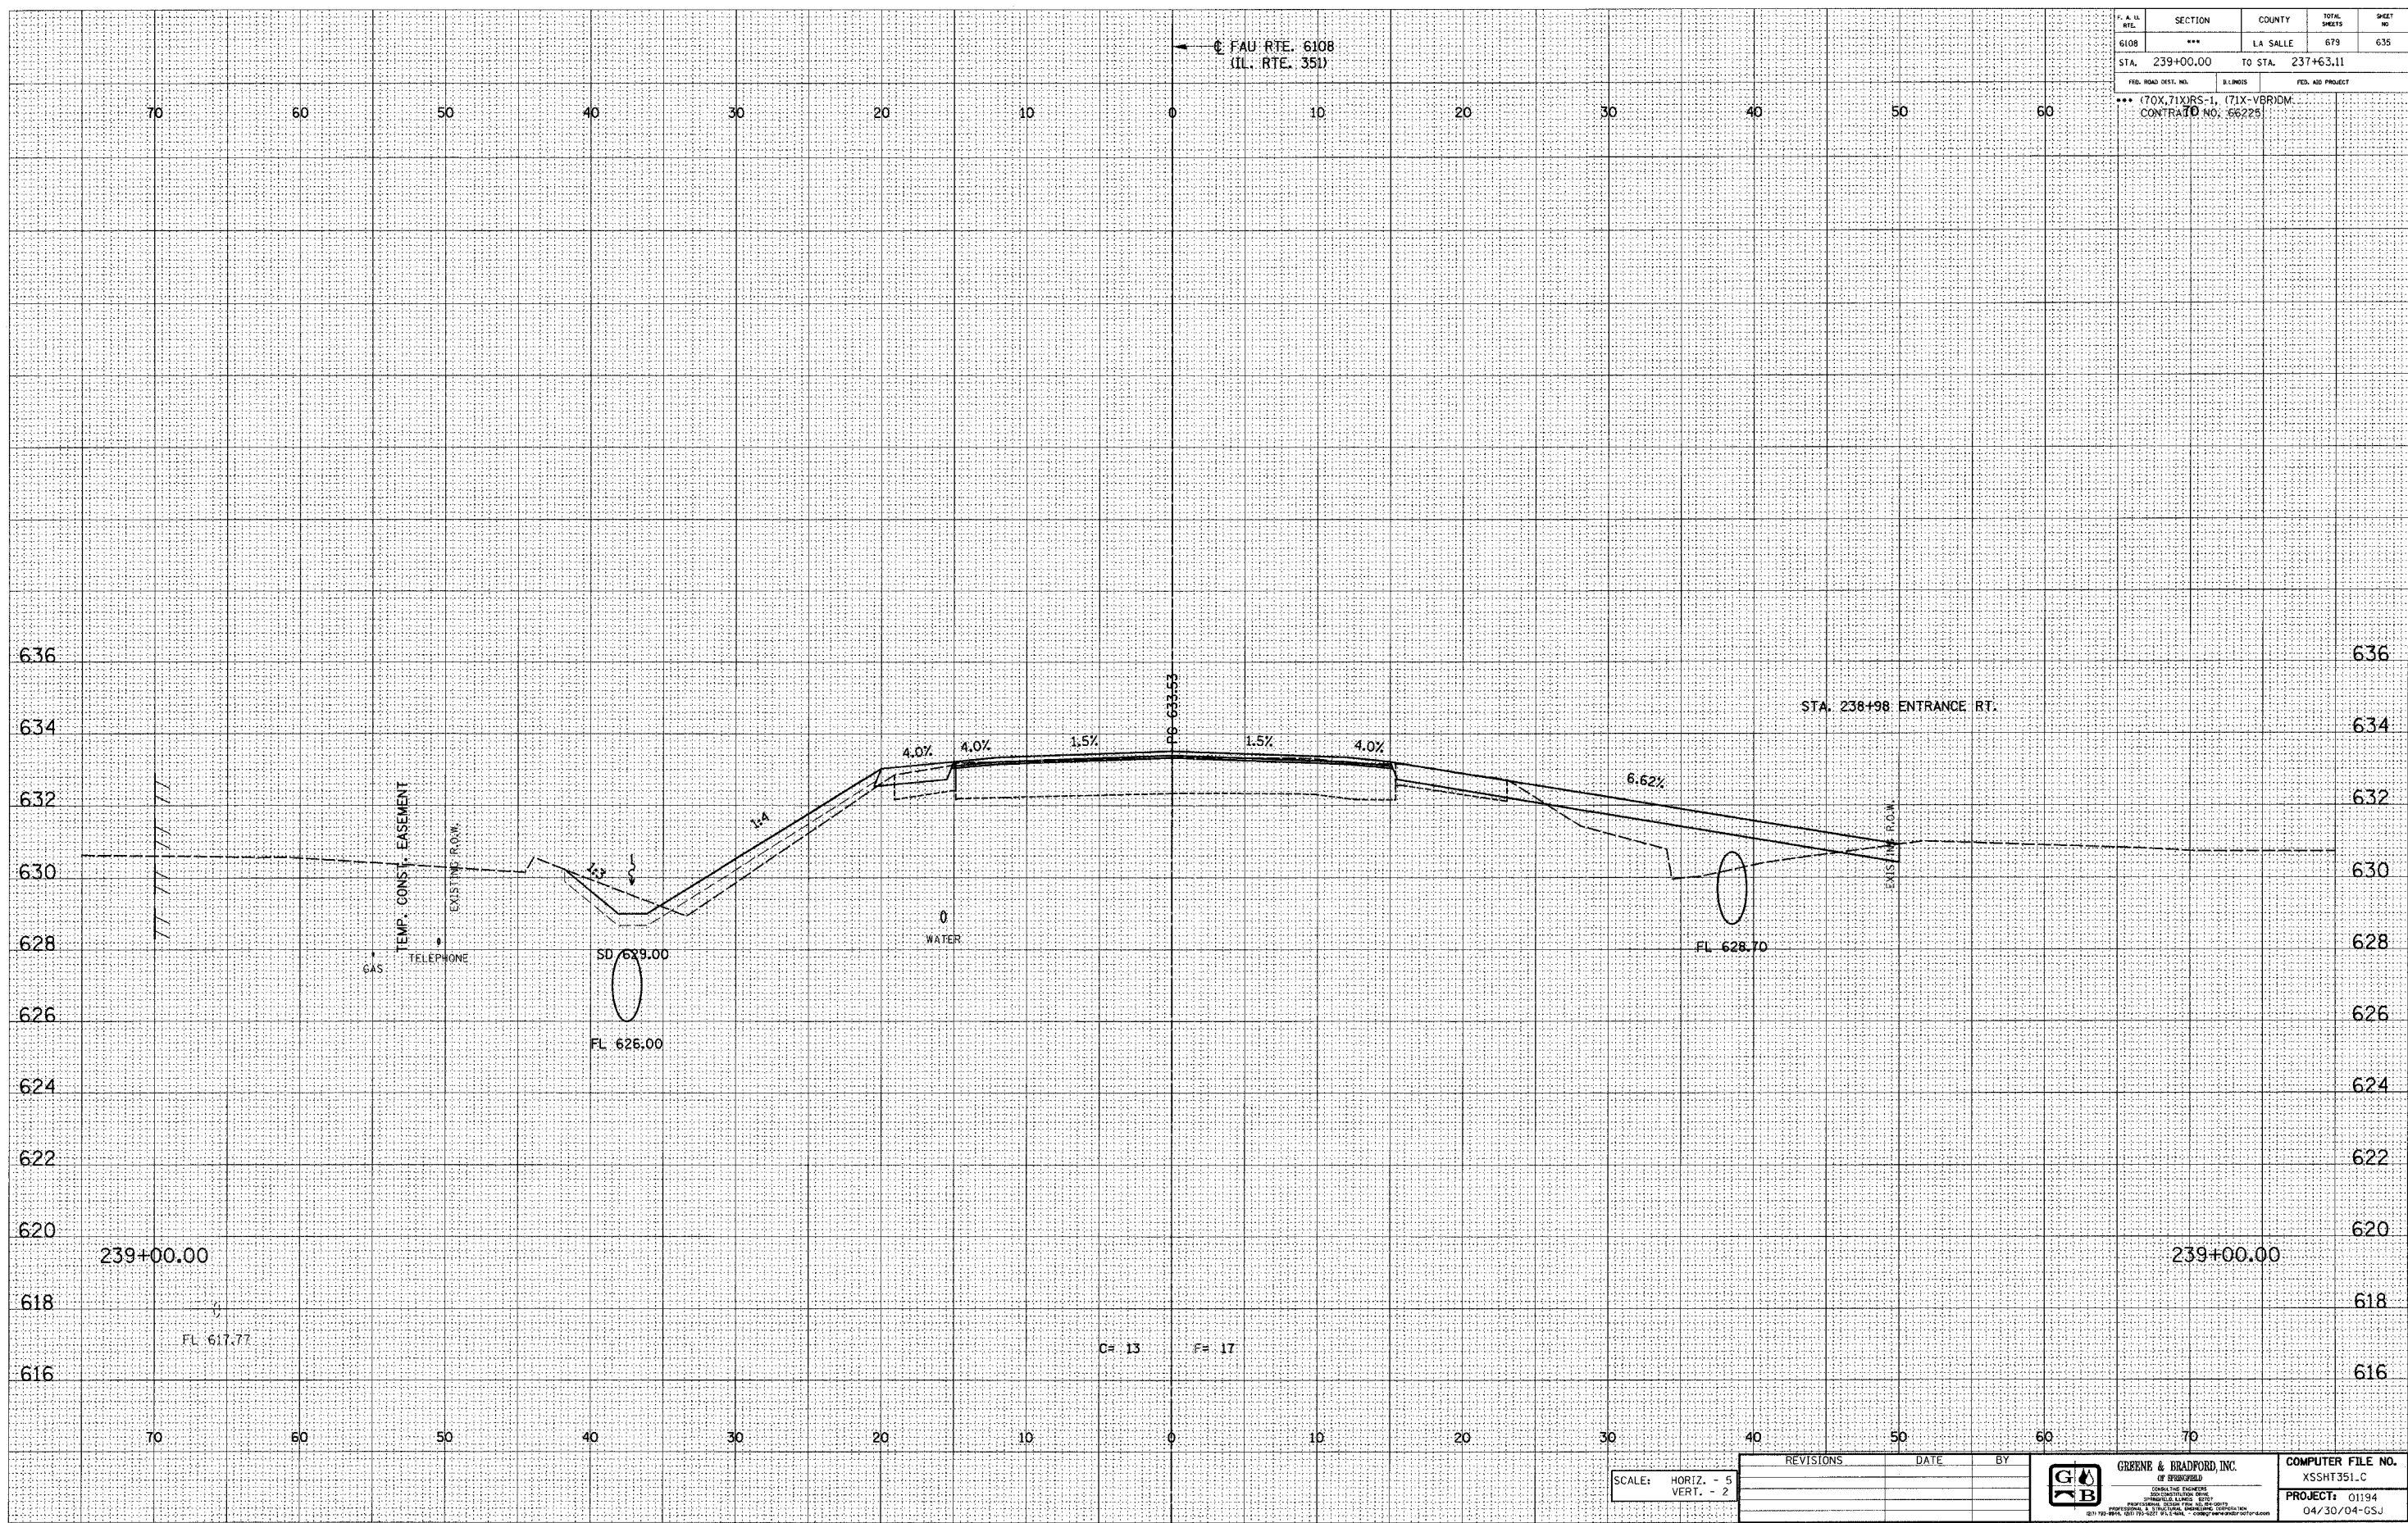

SCALE: HORIZ. - 5  
VERT. - 2

| REVISIONS | DATE | BY |
|-----------|------|----|
|           |      |    |
|           |      |    |
|           |      |    |



COMPUTER FILE NO.  
XSST351.C  
PROJECT: 01194  
04/30/04-GSJ

E-XSEC 1d 8/25/98

FAU RTE. 6108 (IL. RTE. 351) LA SALLE CO.