

DESIGN		
INT.	DATE	REASON


DATE	BY

PLOTS & CHECKS			
INT.	DATE	NO.	REASON

DATE	BY

CHECKS		
INT.	DATE	REASON

F.A.U. NO.	SECTION	COUNTY	TOTAL SHEETS	SHEET NO.
6108	***	LA SALLE	679	649
STA. 242+00.00		TO STA. 237+63.11		
FED. ROAD DIST. NO.	DISTRICT	FED. AID PROJECT		
*** (70X,71X)RS-1, (71X-VBR)DM				
CONTRACT NO. 66225				

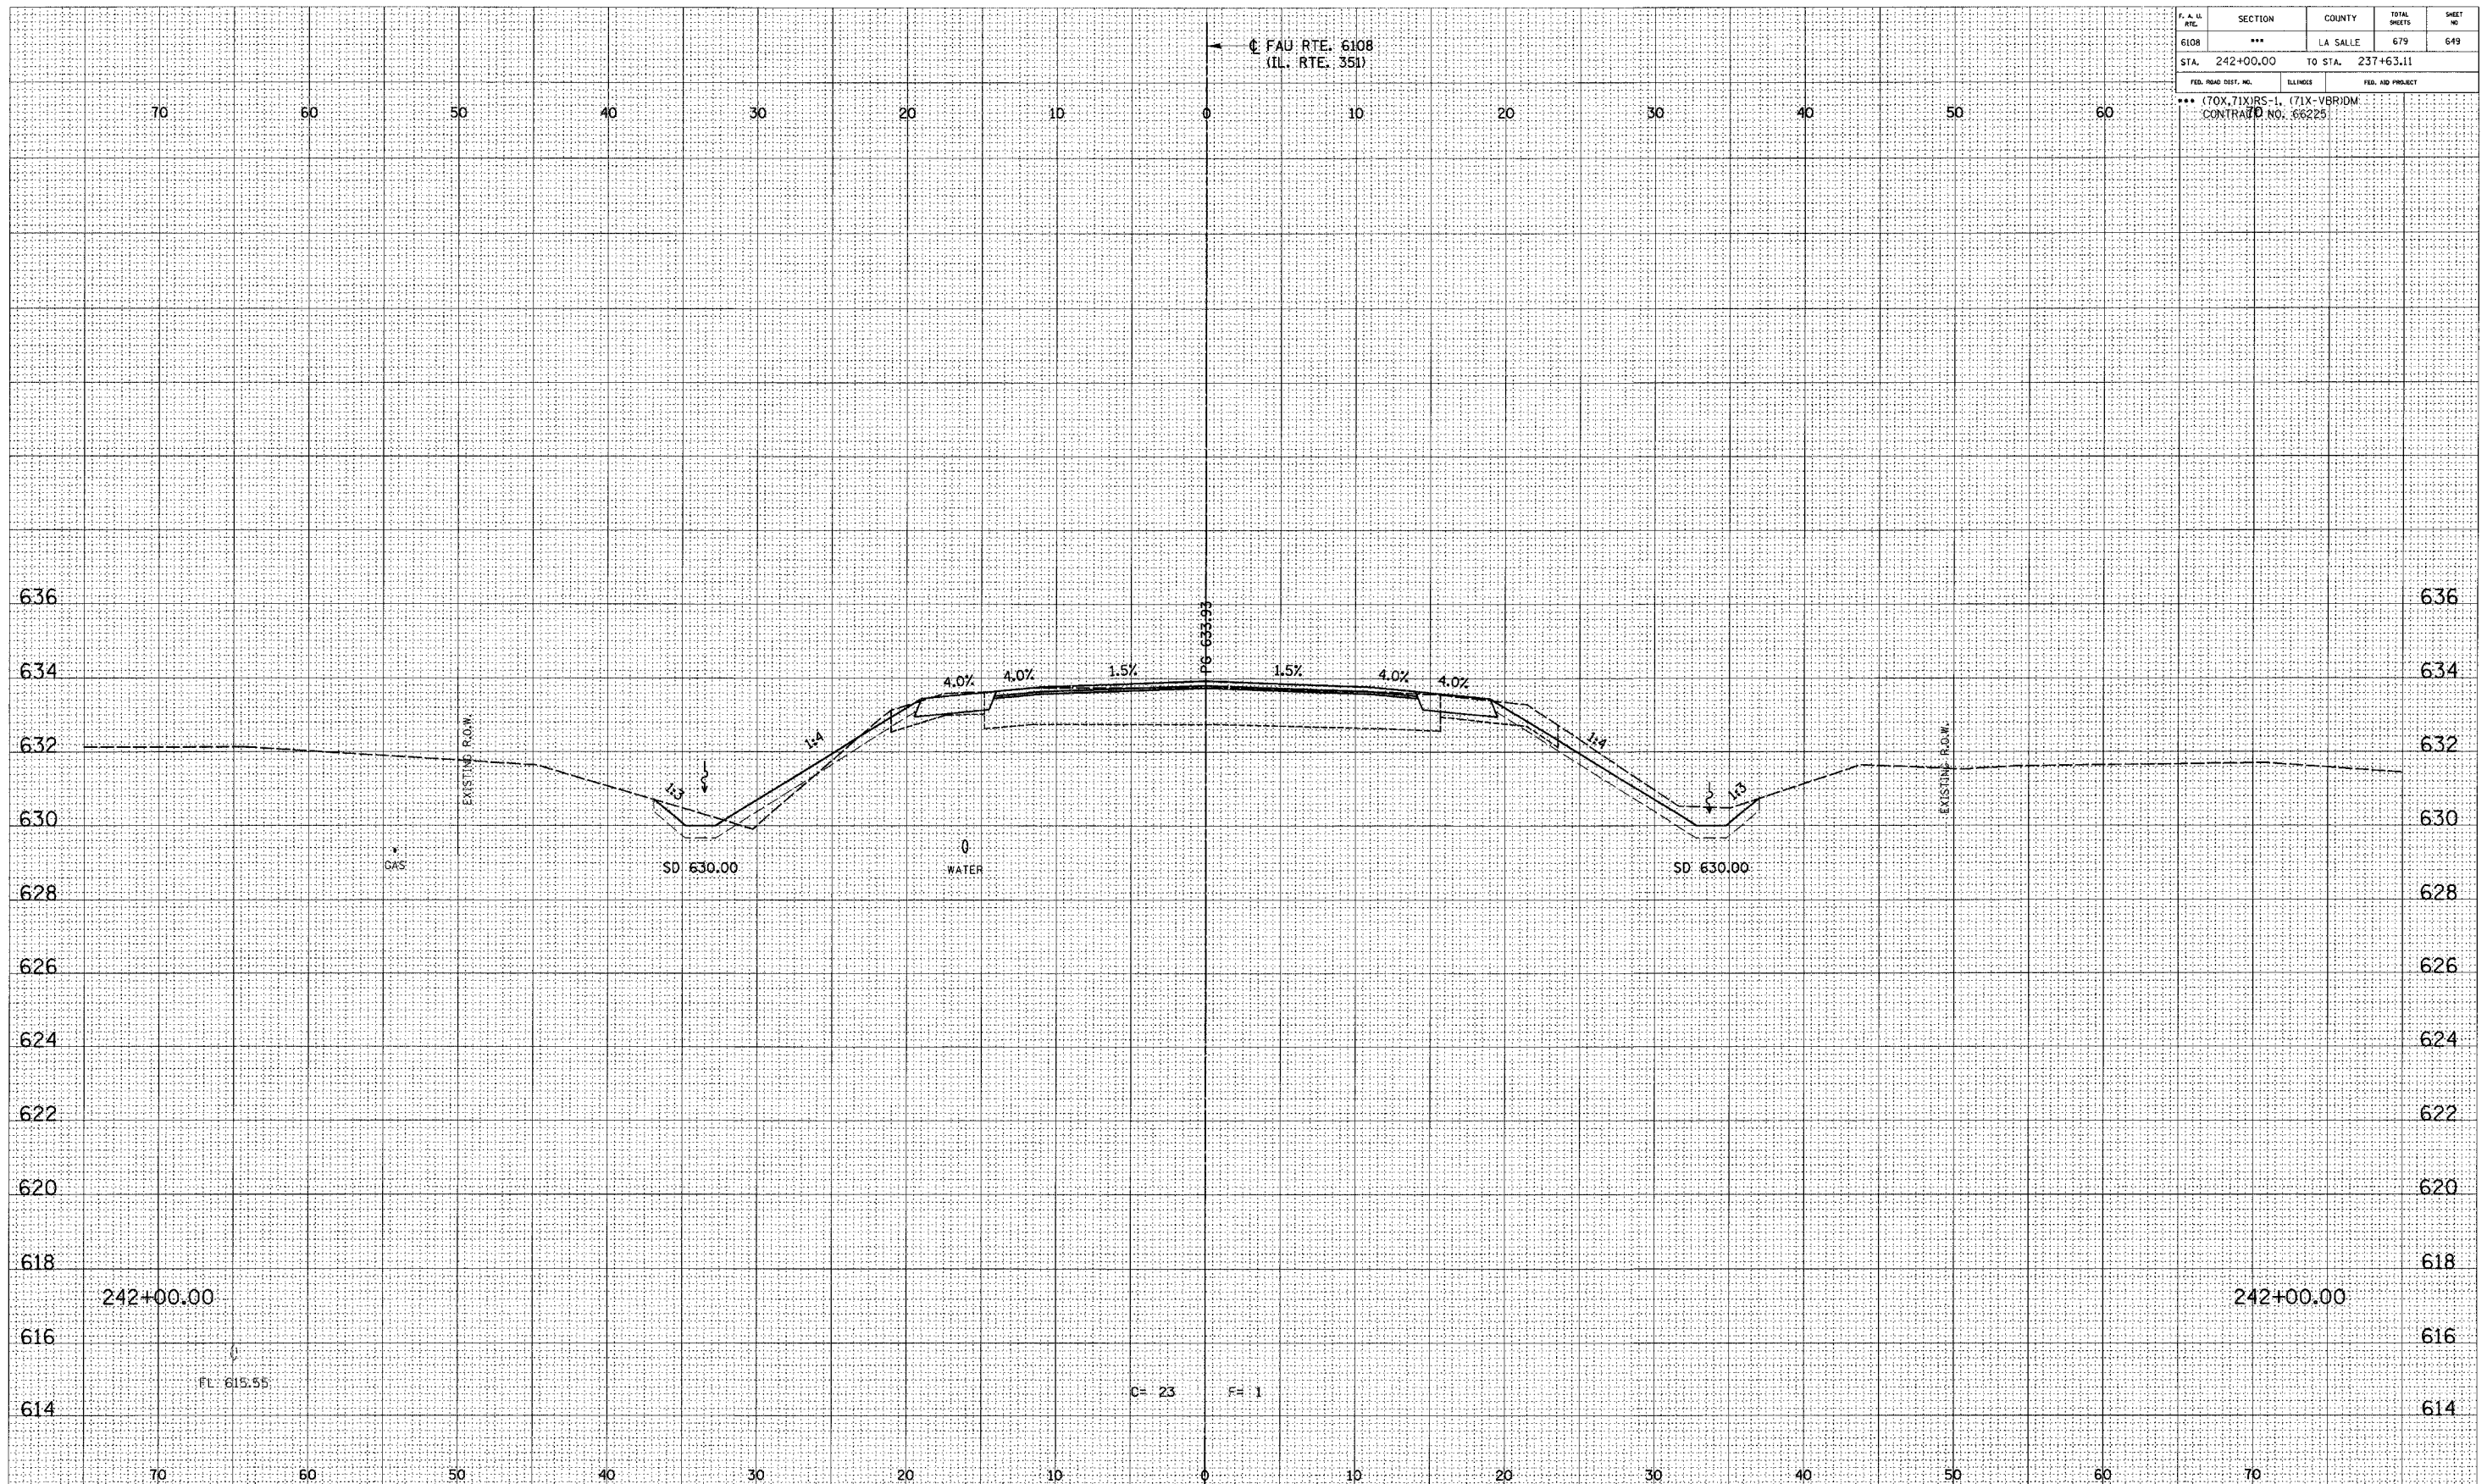

E-XSEC 1:1 8/25/98

SCALE: HORIZ. - 5' VERT. - 2'	REVISIONS	DATE	BY

	GREENE & BRADFORD, INC. CIVIL ENGINEERING CONSULTANTS 12200 E. 10TH AVE. SUITE 200 DENVER, CO 80231 TEL: 303.733.4444 FAX: 303.733.4445 WWW.GREENE-AND-BRADFORD.COM	COMPUTER FILE NO. XSSHT351.C PROJECT: 01194 04/30/04-GSJ
--	--	---

FAU RTE. 6108 (IL. RTE. 351) LA SALLE CO.

\\na-17.cas\cas\h1\h1c.dgn 12/22/2004 5:01:07 PM user = gregj