

DESIGN		
INT.	DATE	REASON


DATE	BY

PLOTS & CHECKS			
INT.	DATE	NO.	REASON

DATE	BY

CHECKS		
INT.	DATE	REASON

P. A. U. NO.	SECTION	COUNTY	TOTAL SHEETS	SHEET NO.
6108	***	LA SALLE	679	651
STA. 242+50.00		TO STA. 237+63.11		
FED. ROAD DIST. NO.	BLMMS	FED. AID PROJECT		
*** (70X, 71X) RS-1, (71X-V) RDM CONTRACT NO. 66225				

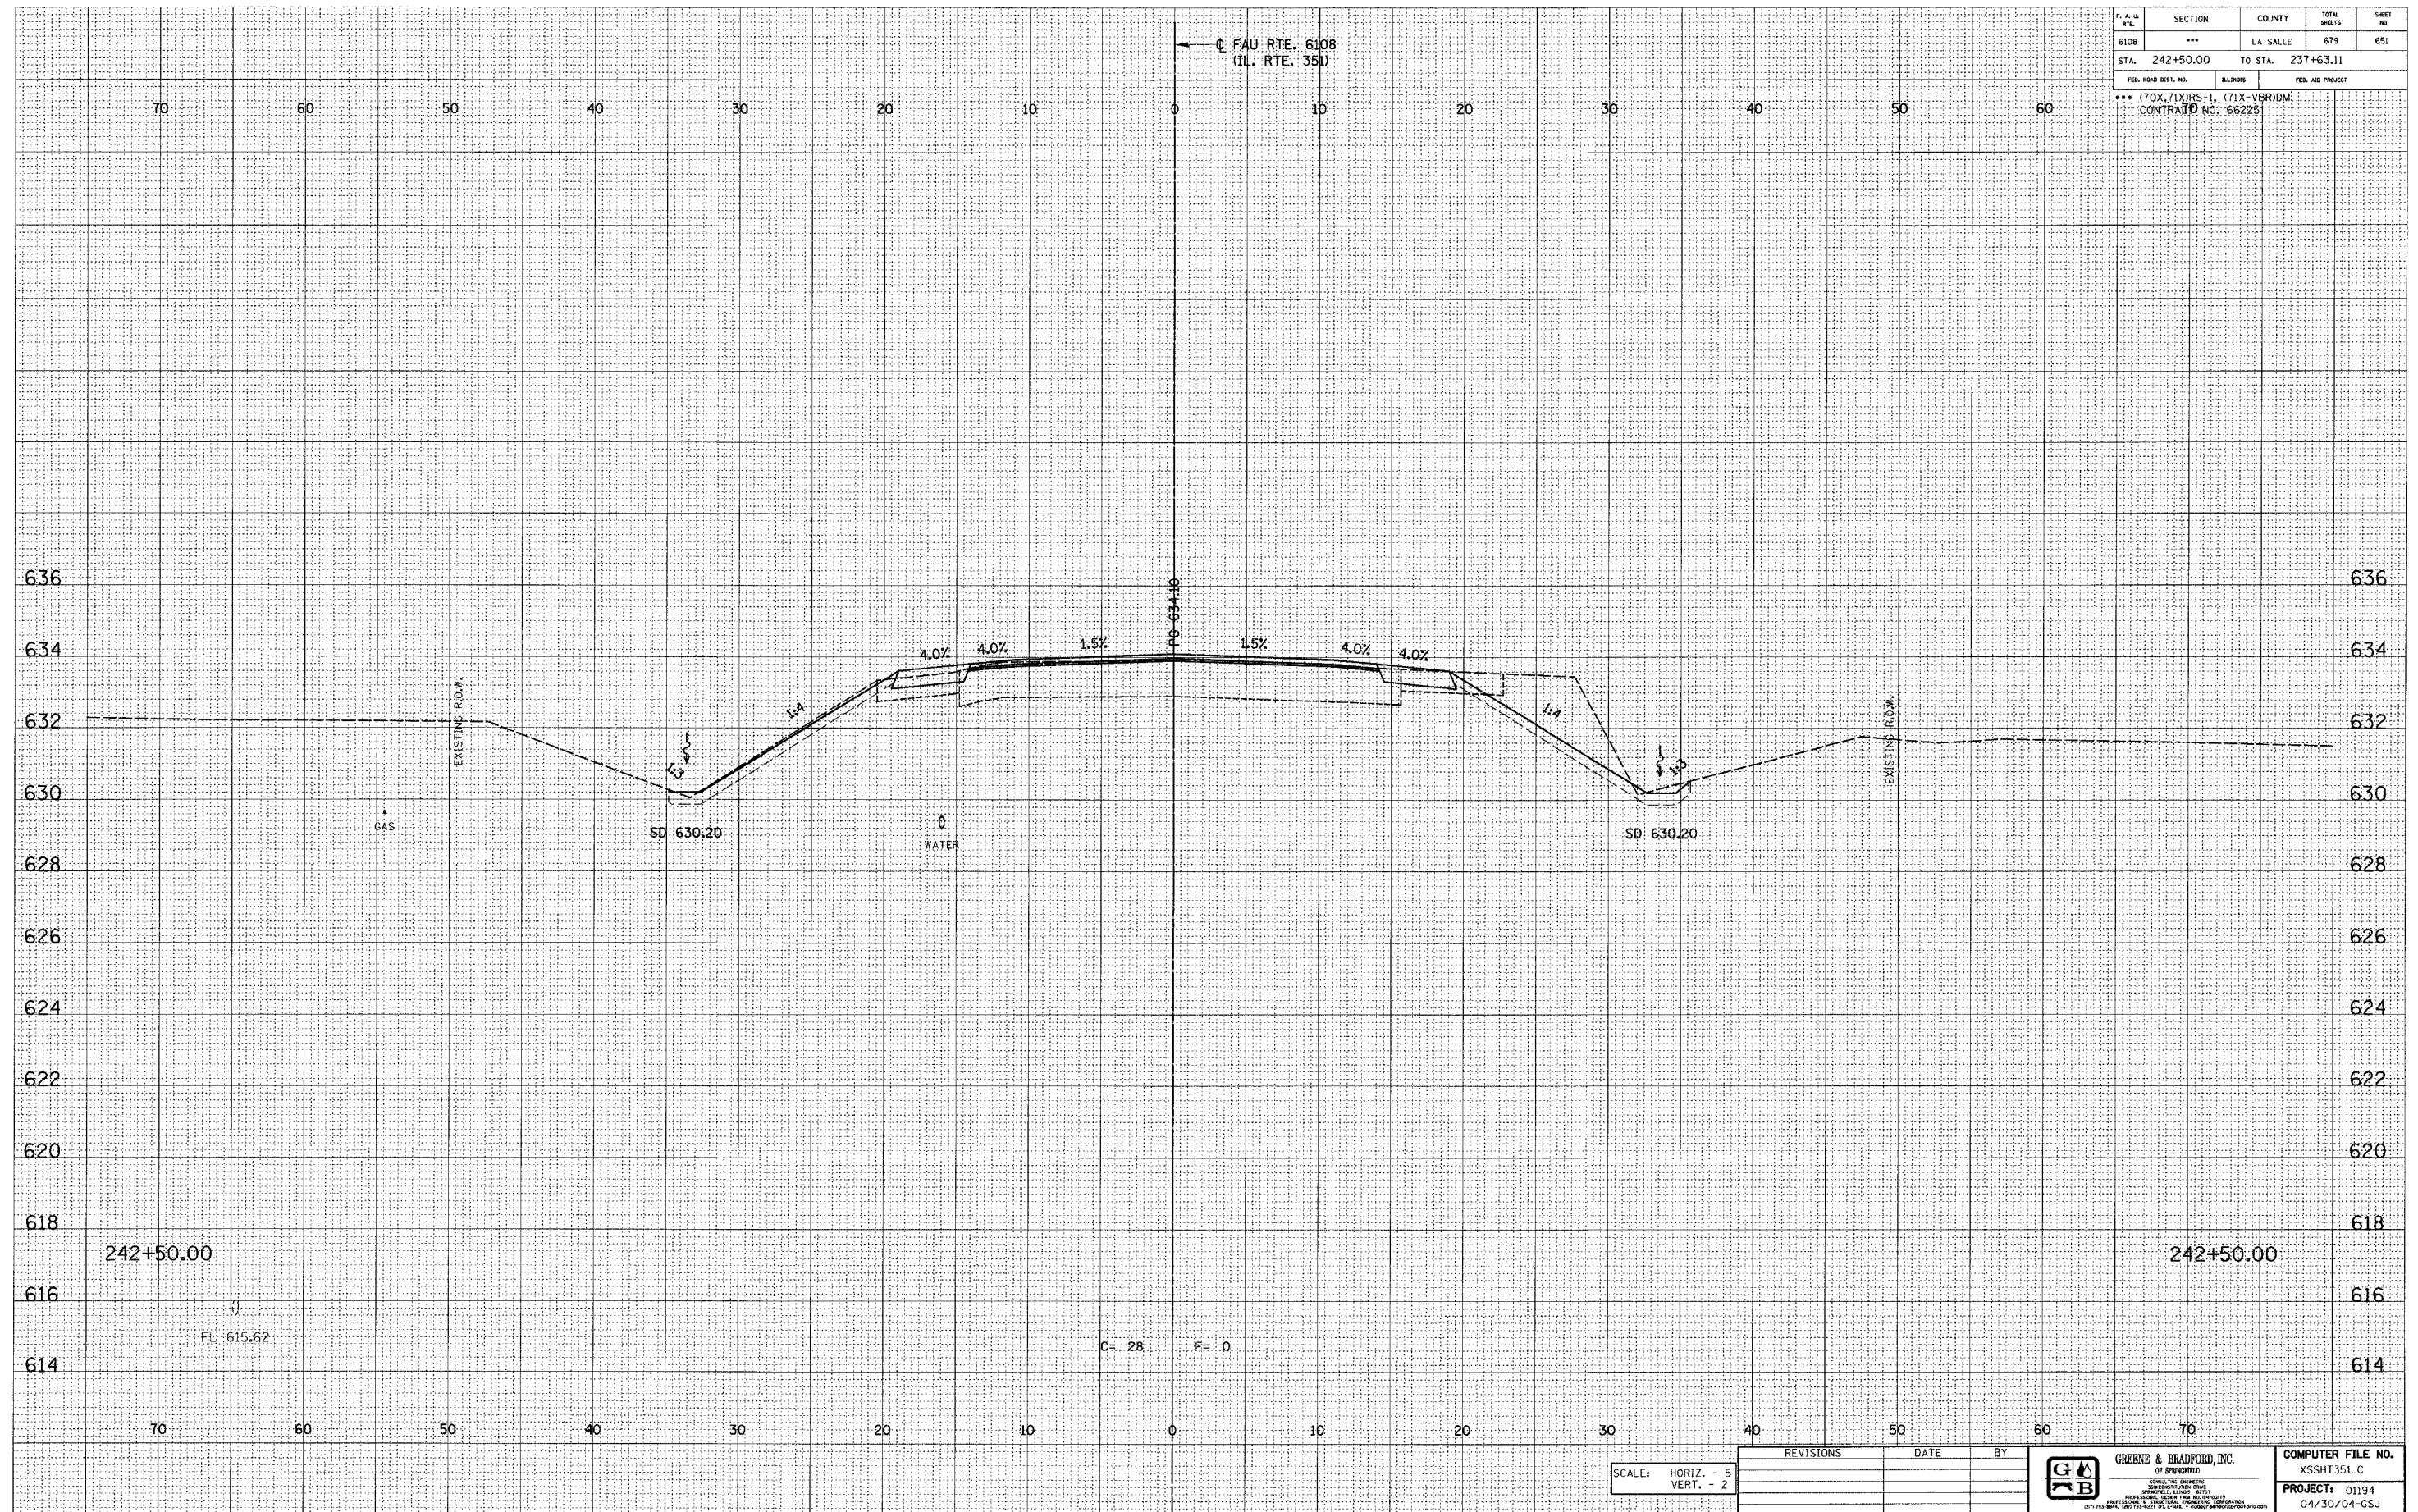

SCALE: HORIZ. - 5
VERT. - 2

REVISONS	DATE	BY



COMPUTER FILE NO.
XSSH1351_C
PROJECT: 01194
04/30/04-GSJ