


DESIGN		
INT.	DATE	REASON

DATE	BY

PLOTS & CHECKS			
INT.	DATE	NO.	REASON

DATE	BY

CHECKS		
INT.	DATE	REASON

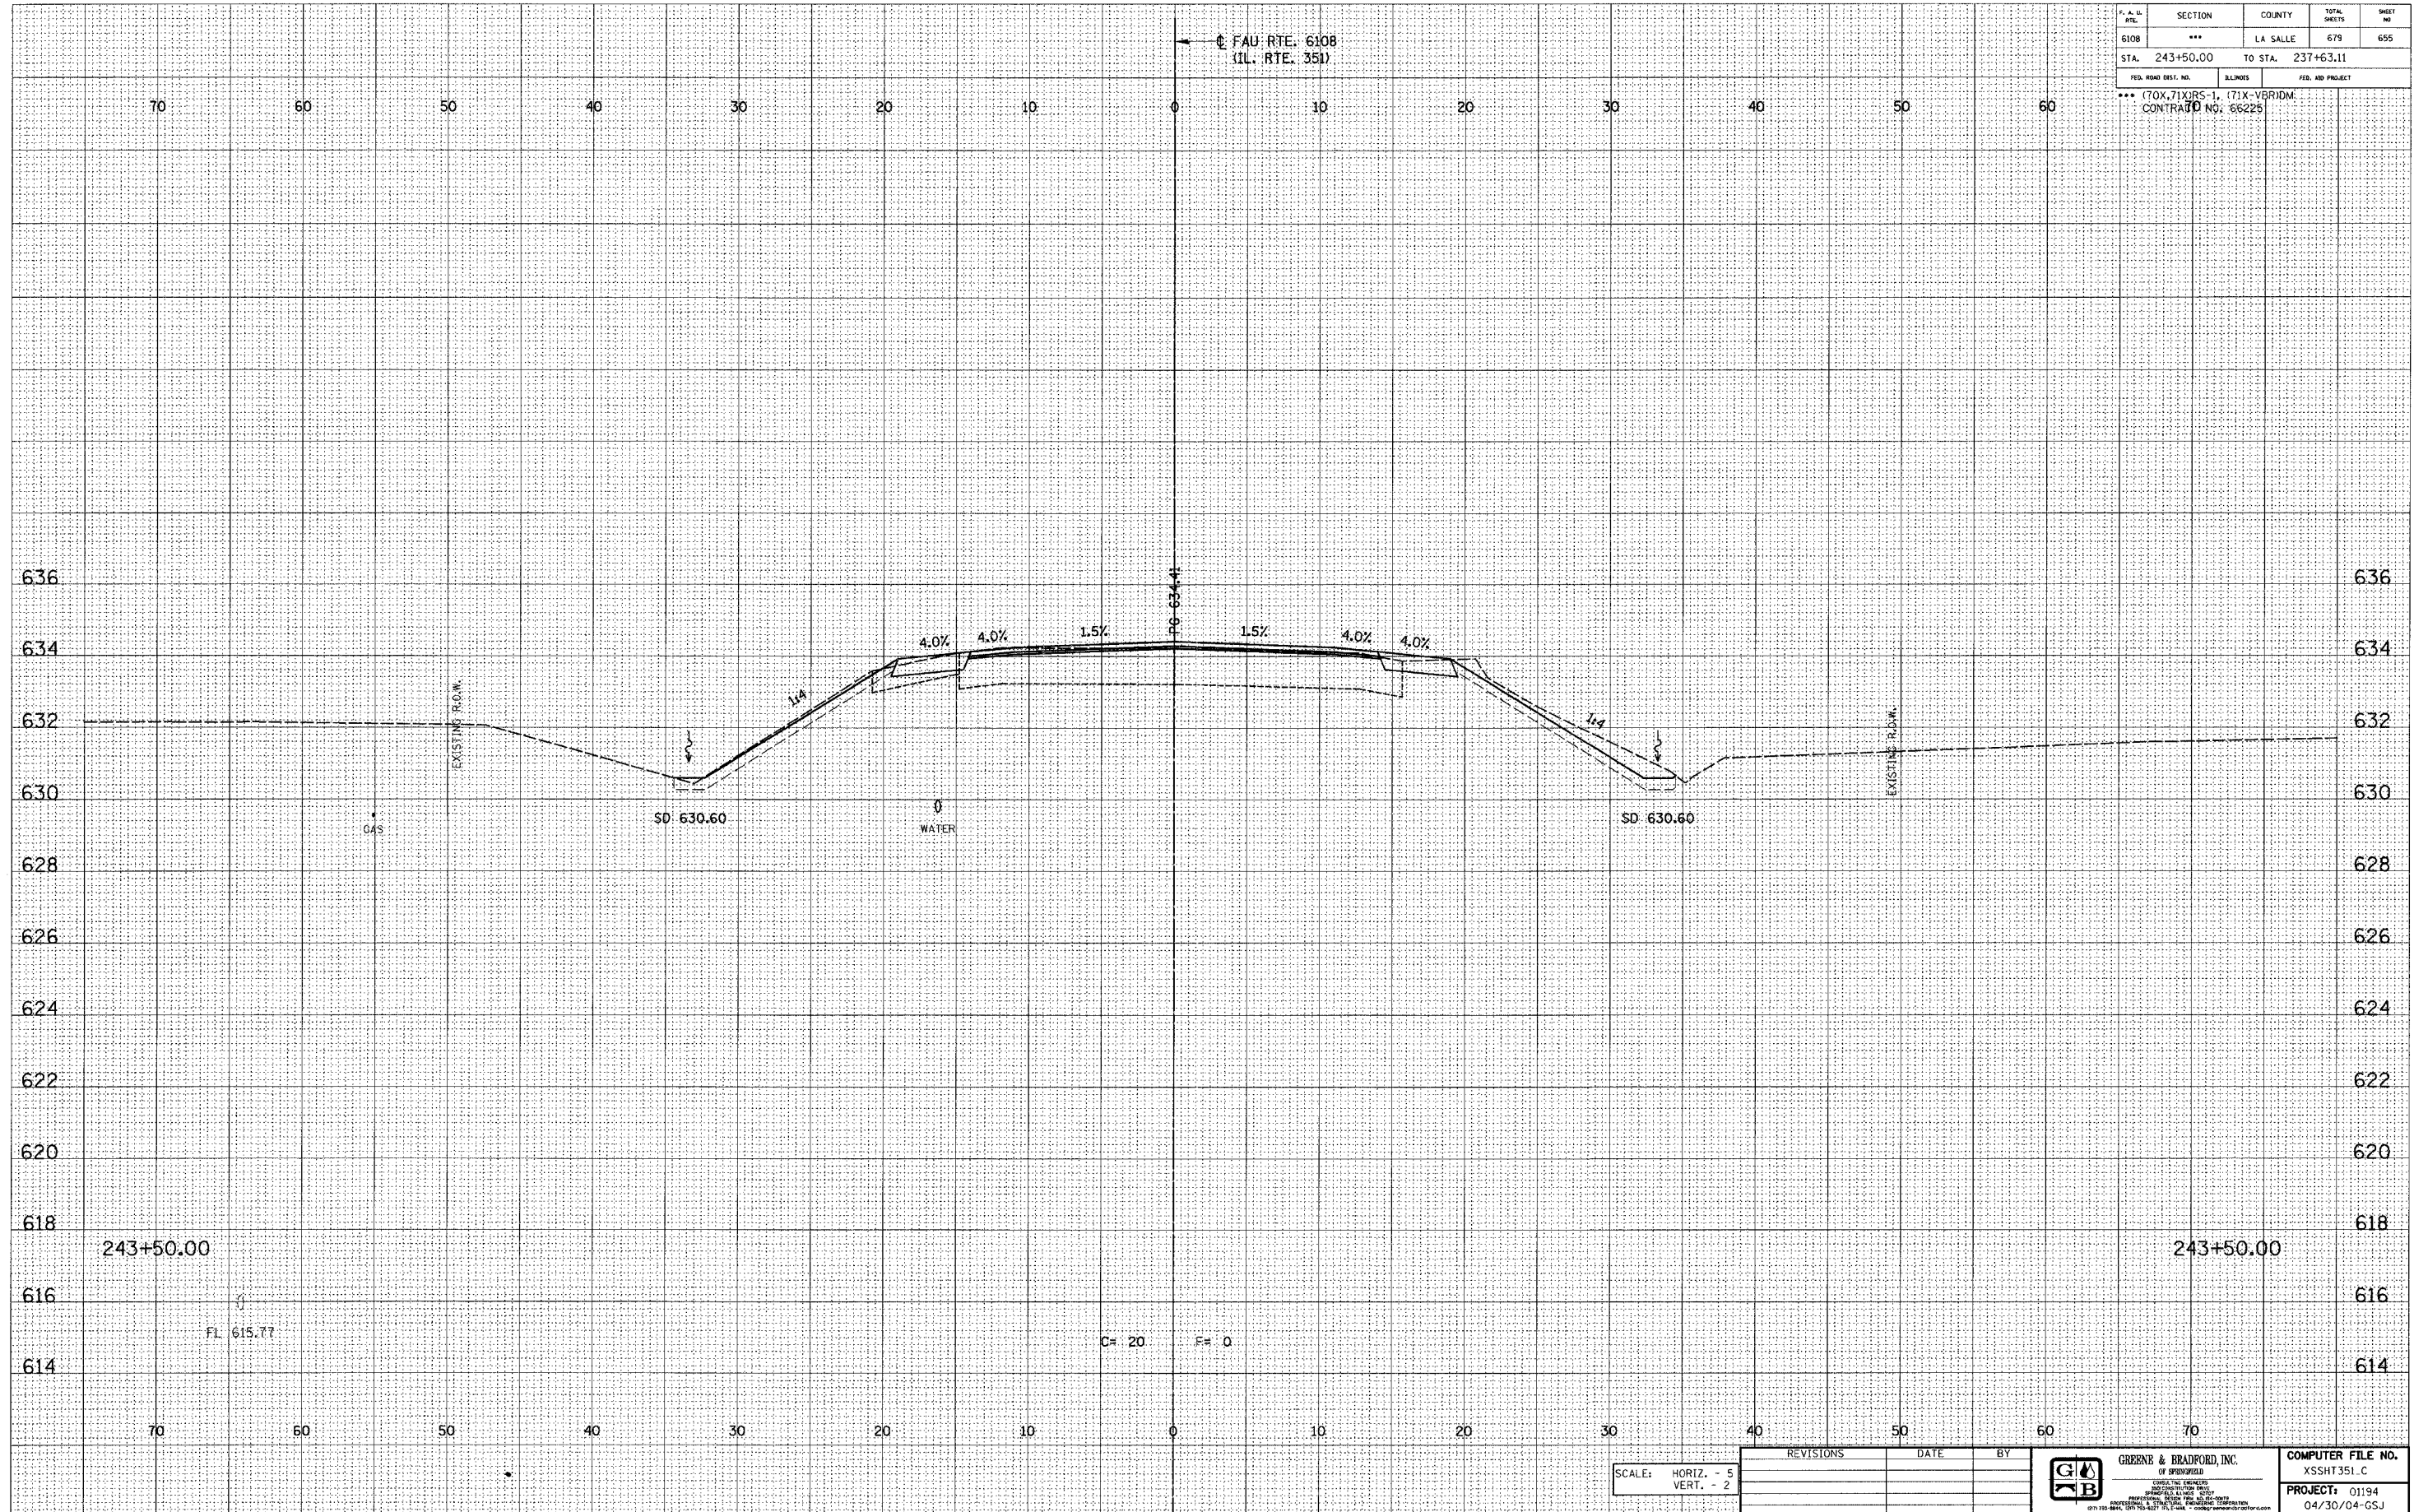

F. A. U. SHEET	SECTION	COUNTY	TOTAL SHEETS	SHEET NO.
6108	***	LA SALLE	679	695
STA. 243+50.00		TO STA. 237+63.11		
FED. ROAD DIST. NO.		ILLINOIS	FED. AID PROJECT	
*** (70X-71X)RS-1, (71X-VBR)DM. CONTRACT NO: 66225				

SCALE: HORIZ. - 5
VERT. - 2

REVISIONS	DATE	BY

 GREEN & BRADFORD, INC. CIVIL ENGINEERS 1005 S. JEFFERSON ST. P.O. BOX 1154 SPRINGFIELD, ILL. 62764 TEL: 217/244-3333 FAX: 217/244-3334	COMPUTER FILE NO. XSSH351.C
	PROJECT: 01194 04/30/04-GSJ

\\s01h1p1\cadd\proj\351\c\1 12/27/2004 8:01:08 PM lbrer - lregj