

DESIGN		
INT.	DATE	REASON


DATE	BY

PLOTS & CHECKS			
INT.	DATE	NO.	REASON

DATE	BY

CHECKS		
INT.	DATE	REASON

F.A. IL. RTE.	SECTION	COUNTY	TOTAL SHEETS	SHEET NO.
6108	***	LA SALLE	679	660
STA. 244+50.00	TO STA. 237+63.11			
FED. ROAD DIST. NO.	ILLINOIS	FED. AID PROJECT		
*** (70X.71X)RS-1, (71X-VBR)DM: CONTRACT NO. 66225				

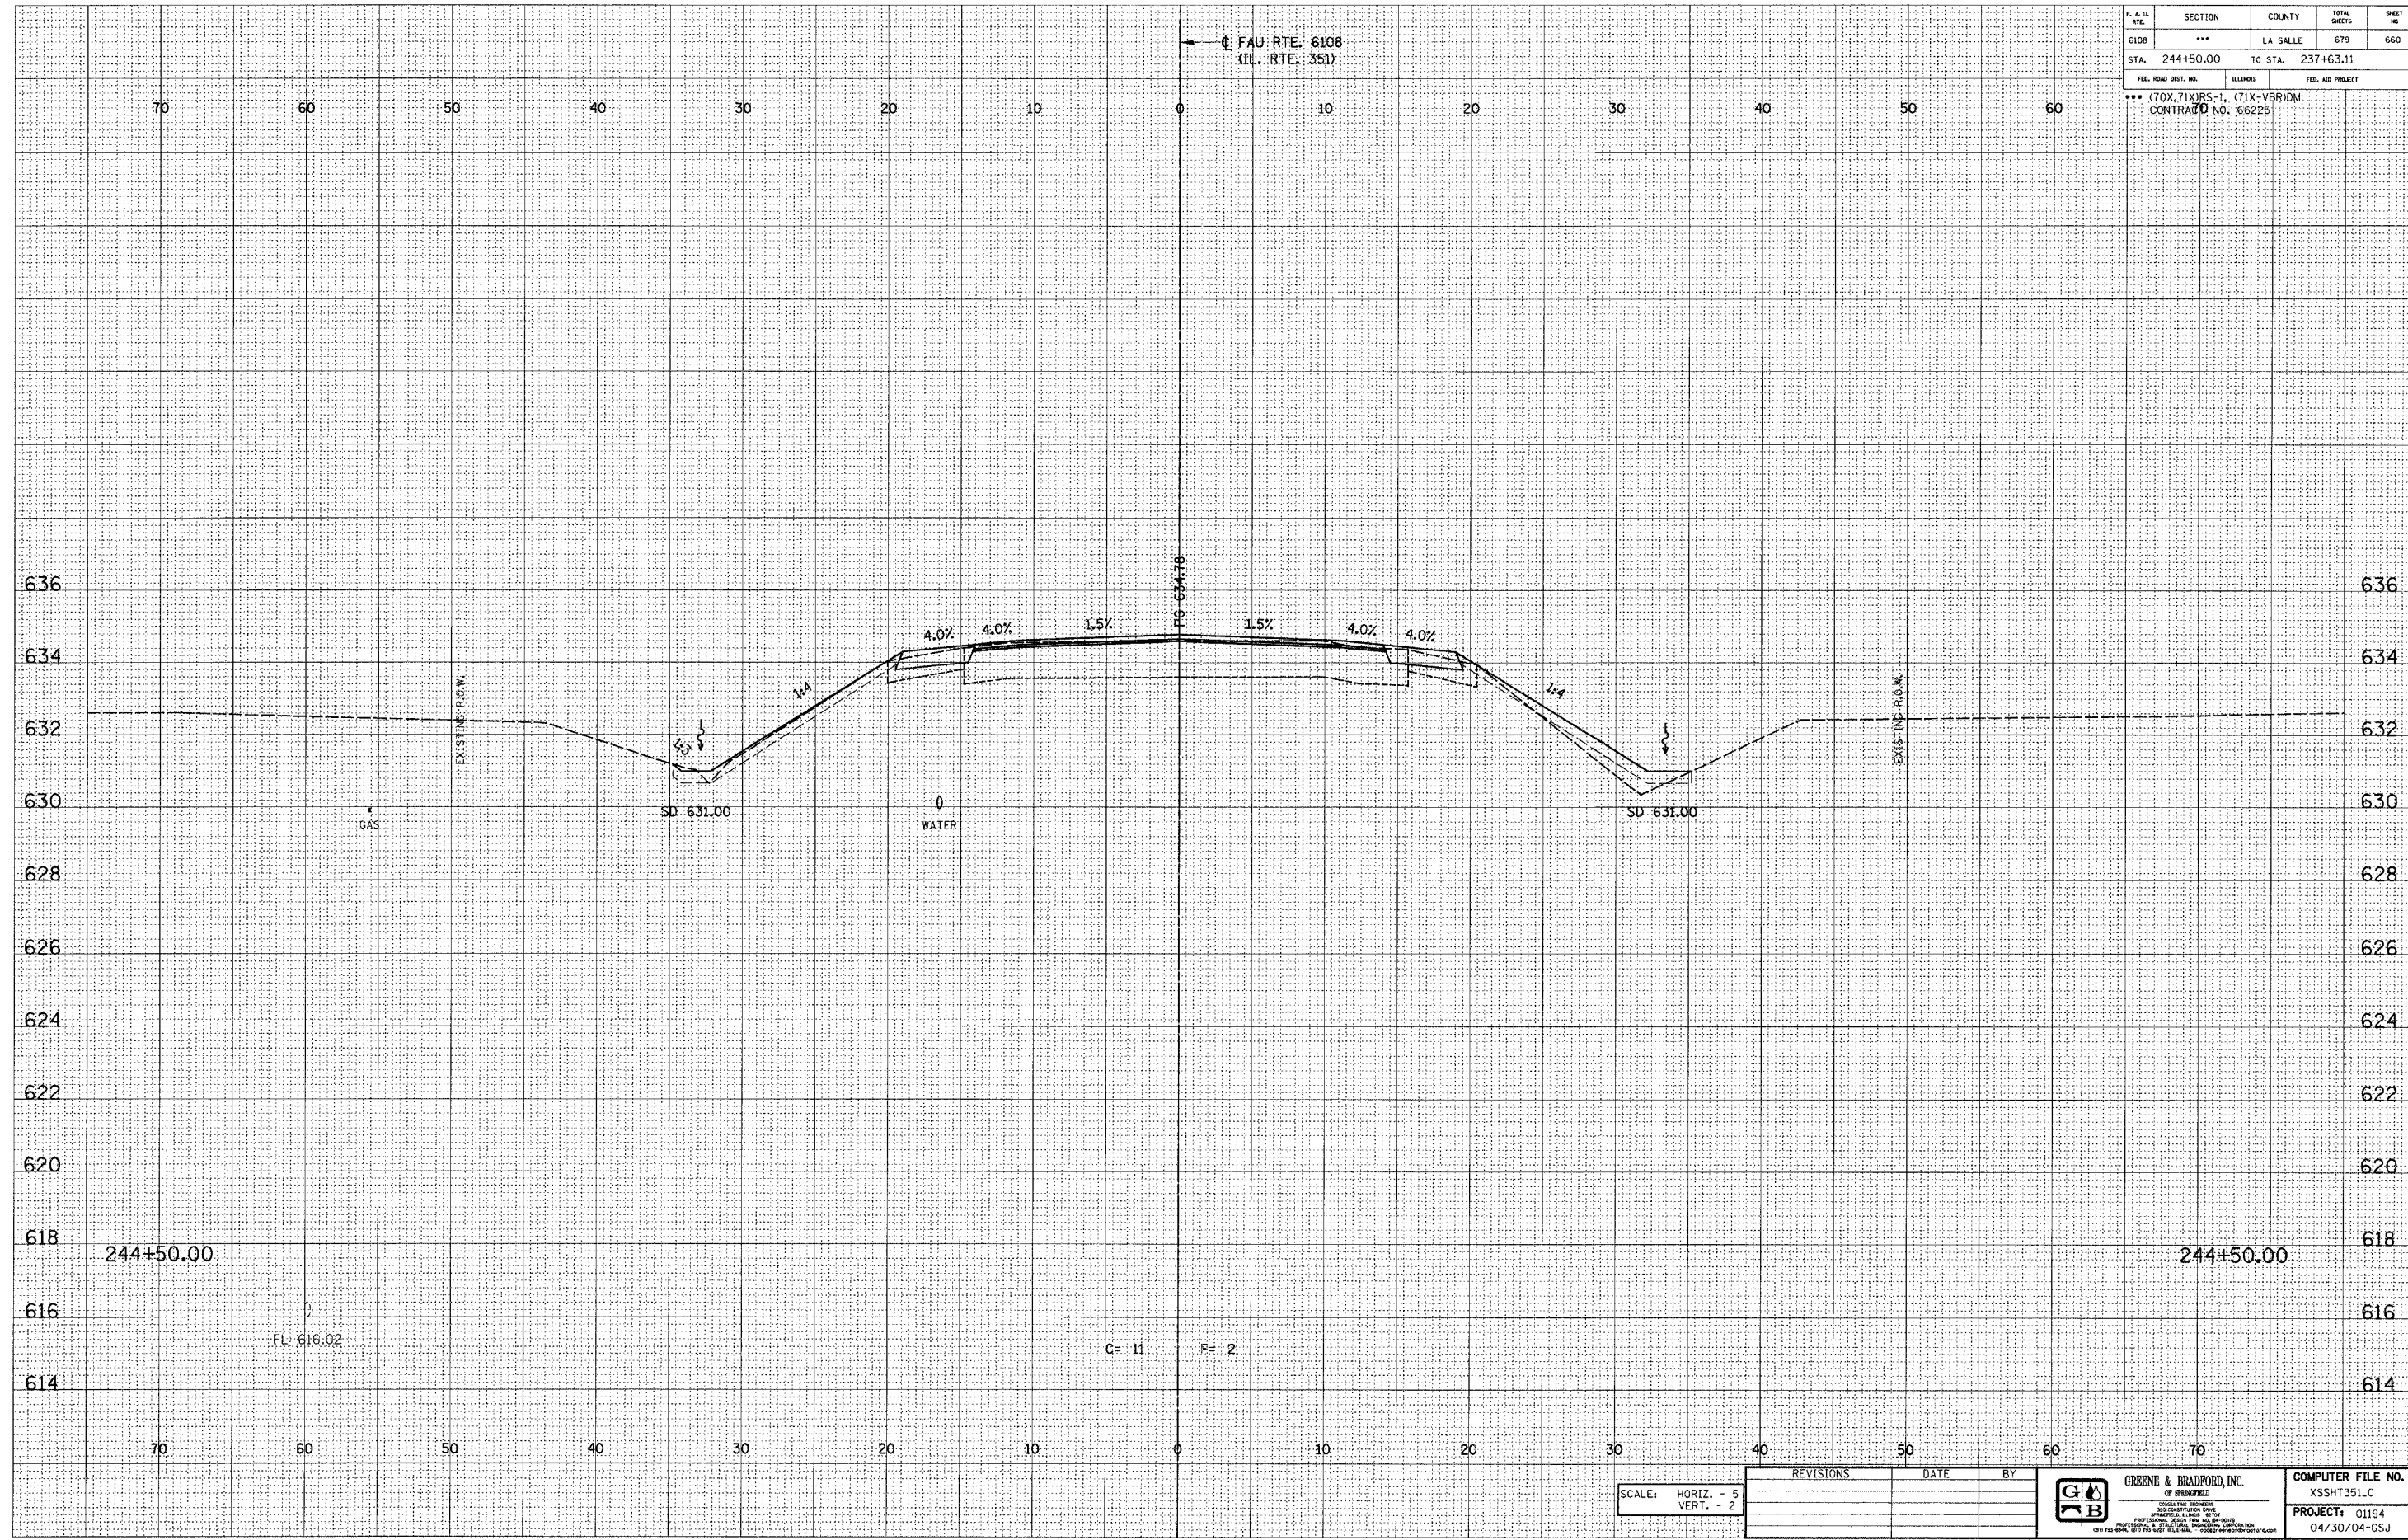

E-XSEC 1st 8/25/98

SCALE: HORIZ. - 5
VERT. - 2

REVISIONS	DATE	BY

GREENE & BRADFORD, INC.
OF SPRINGFIELD
CIVIL ENGINEERS
1020 N. WASHINGTON ST.
SPRINGFIELD, ILLINOIS 62761
PH: 217/253-1100 FAX: 217/253-1101
WWW.GRENE-AND-BRADFORD.COM

COMPUTER FILE NO.
XSSHT351_C
PROJECT: 01194
04/30/04-GS.J

FAU RTE. 6108 (IL. RTE. 351) LA SALLE CO.