


DESIGN		
INT. DATE	REASON	


PLOTS & CHECKS		
INT. DATE	NO.	REASON


CHECKS		
INT. DATE	REASON	

F.A.S. NO.	SECTION	COUNTY	TOTAL SHEETS	SHEET NO.
6108	***	LA SALLE	679	661
STA. 244+75.00		TO STA. 237+63.11		
FED. ROAD DIST. NO.		BLINDS	FED. AID PROJECT	
*** (70X, 71X)RS-1, (71X-V)RDM. CONTRACT NO. 66225				

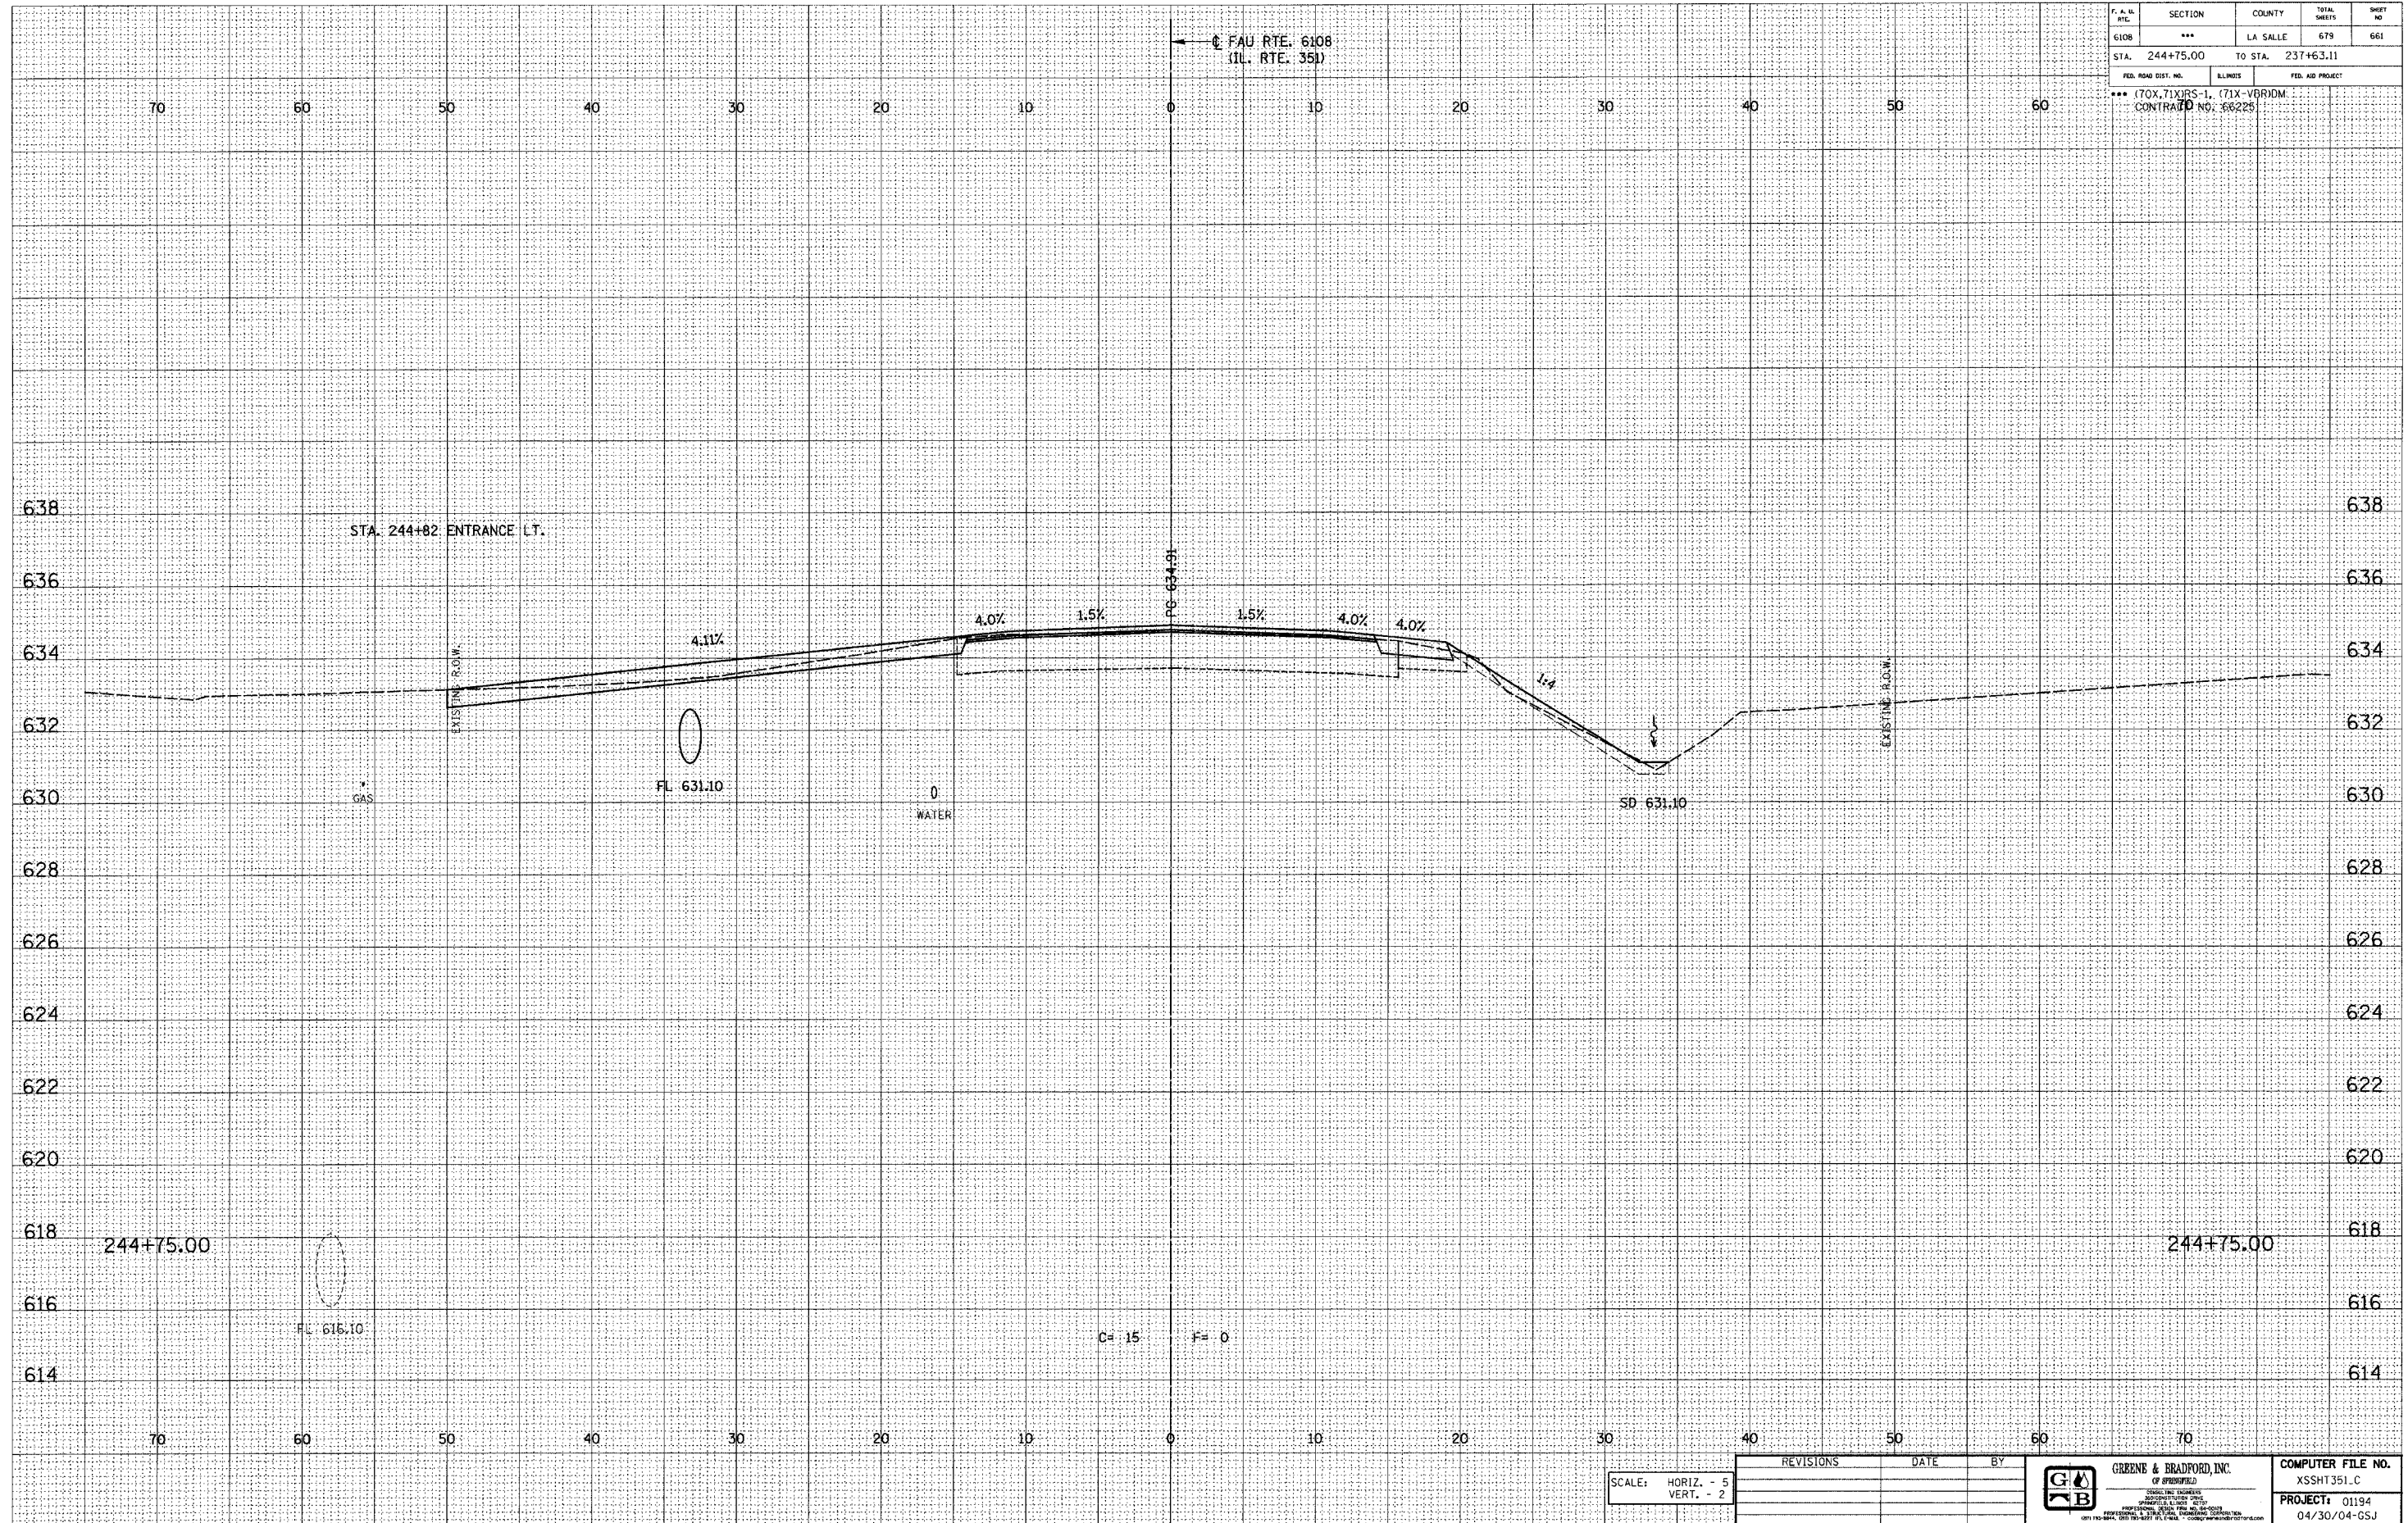

E-XSEC 1st 8/25/98

SCALE: HORIZ. - 5  
VERT. - 2

REVISIONS	DATE	BY

	<b>GREENE &amp; BRADFORD, INC.</b> OF SPRINGFIELD, ILL. <small>CONSULTING ENGINEERS</small> <small>REGISTERED PROFESSIONAL ENGINEERS</small> <small>STATE OF ILLINOIS LICENSE NO. 042-000120</small> <small>04/30/04-GSJ</small>	<b>COMPUTER FILE NO.</b> XSSH1351.C <b>PROJECT:</b> 01194 04/30/04-GSJ
--	---	---

FAU RTE. 6108 (IL. RTE. 351) LA SALLE CO.