

DESIGN		
INT.	DATE	REASON

DATE	BY


PLOTS & CHECKS		
INT.	DATE NO.	REASON

DATE	BY

CHECKS		
INT.	DATE	REASON

F. & S. NO.	SECTION	COUNTY	TOTAL SHEETS	SHEET NO.
6108	***	LA SALLE	679	662
STA. 245+00.00		TO STA. 237+63.11		
FED. ROAD DIST. NO.	ILLINOIS	FED. AID PROJECT		

*** (70X-71X)RS-1, (71X-VBR)DM
CONTRACT NO. 66229

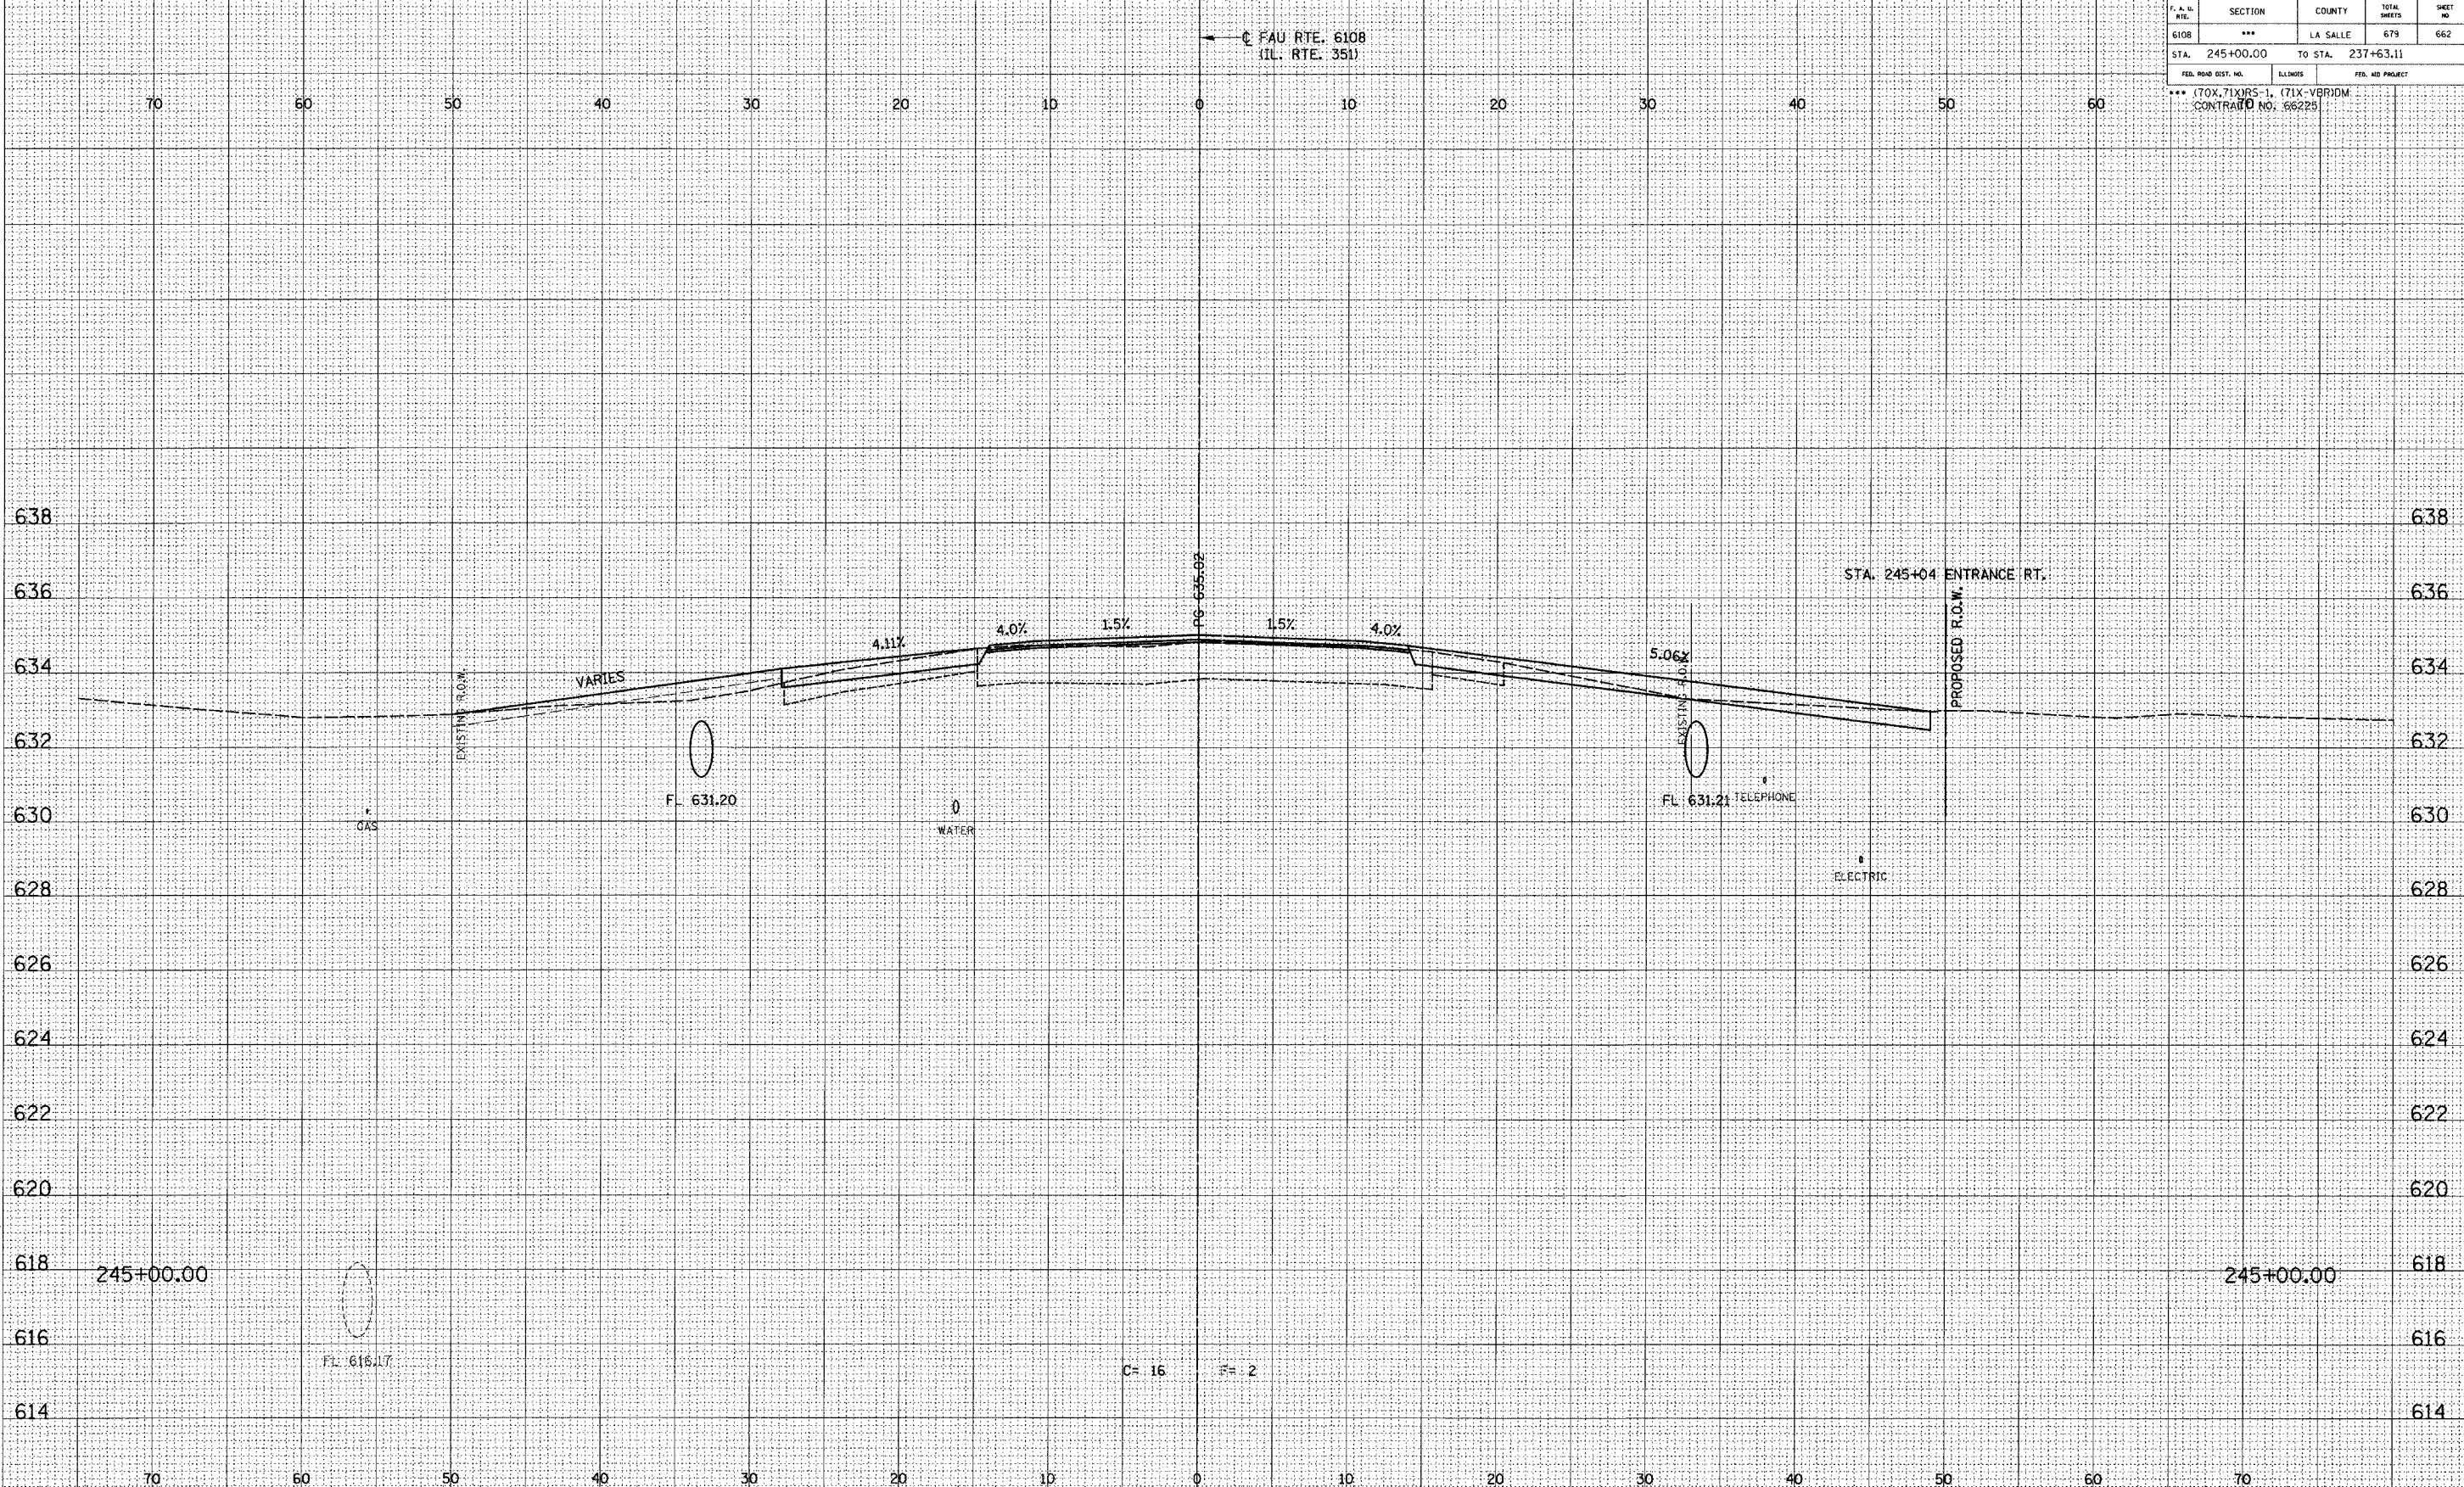

E-XSEC 1:1 8/25/98

SCALE: HORIZ. - 5
VERT. - 2

REVISIONS	DATE	BY

GREENE & BRADFORD, INC.
CONSULTING ENGINEERS
OF BROWNFIELD

COMPUTER FILE NO.
XSSH351.C
PROJECT: 01194
04/30/04-GSJ

FAU RTE. 6108 (IL. RTE. 351) LA SALLE CO.