

DESIGN		
INT.	DATE	REASON


BY	DATE

PLOTS & CHECKS		
INT.	DATE	REASON

BY	DATE

CHECKS		
INT.	DATE	REASON

F.A.S. E.T.E.	SECTION	COUNTY	TOTAL SHEETS	SHEET NO.
6108	***	LA SALLE	679	663
STA. 245+25.00		TO STA. 237+63.11		
FED. ROAD DIST. NO.		BLINDS	FED. AID PROJECT	
*** (70X, 71X)RS-1, (71X-V)BRDM CONTRACT NO: 66225				

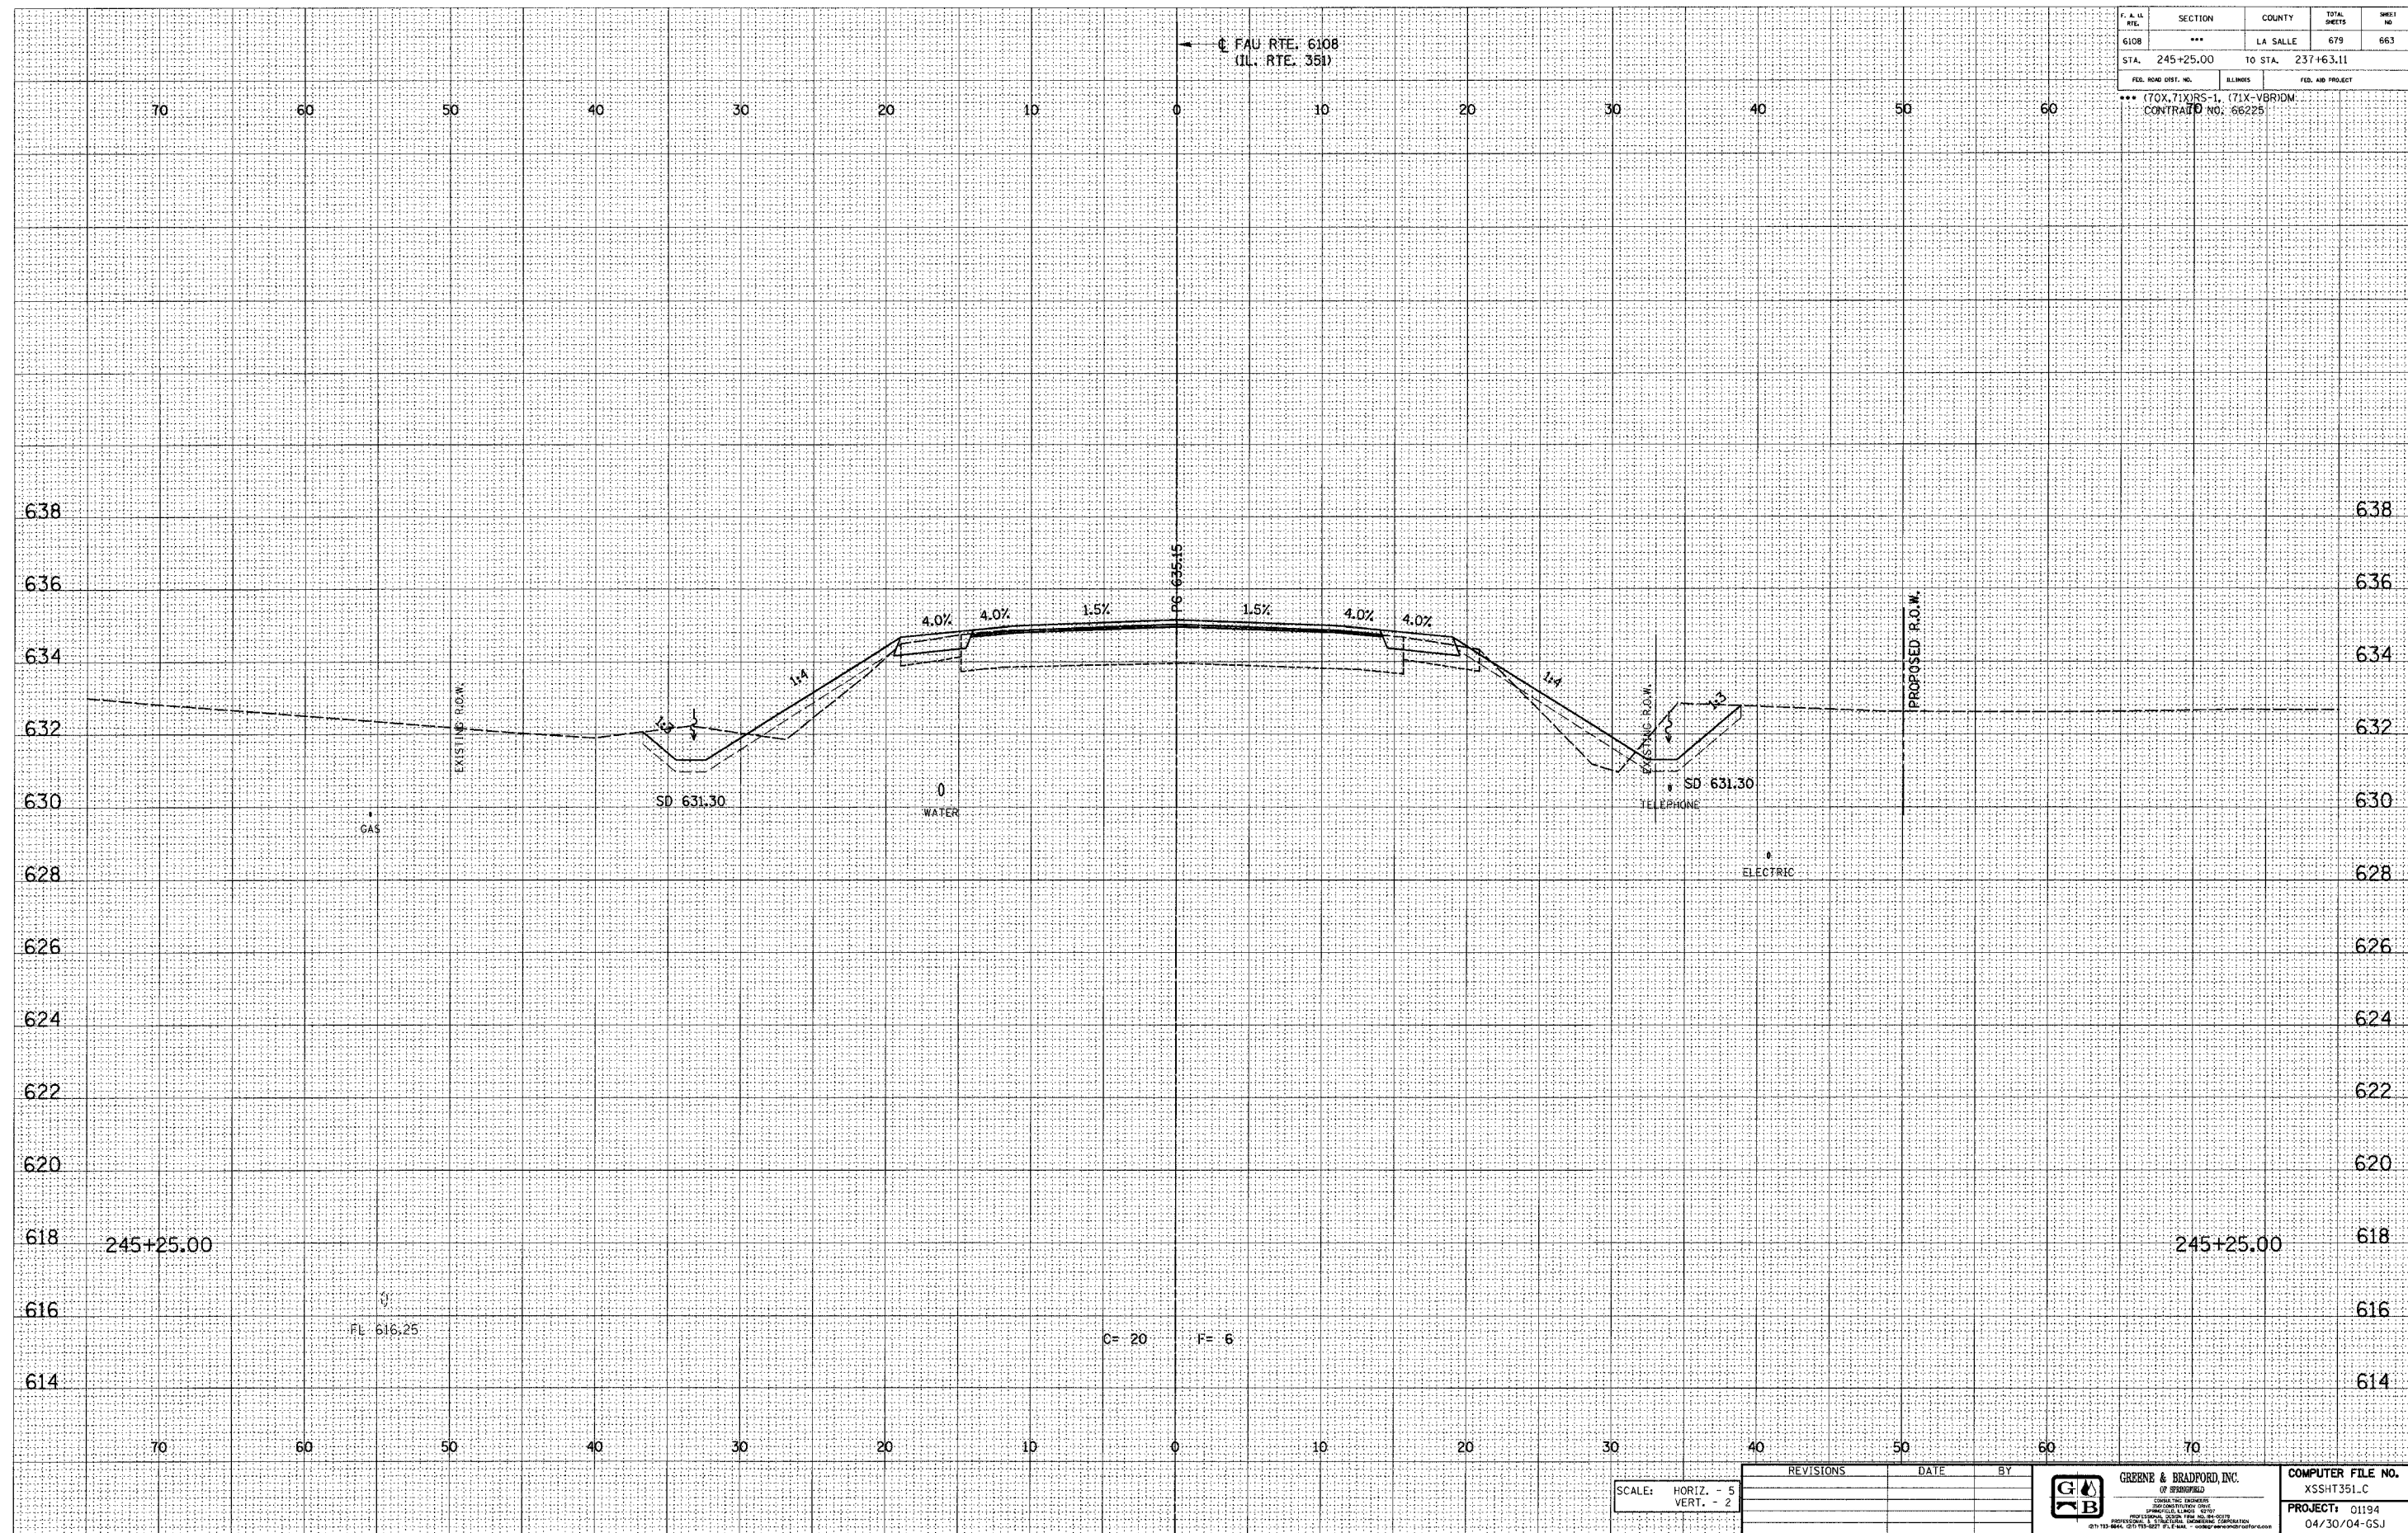

E-XSEC 1:1 8/25/98

SCALE: HORIZ. - 5  
VERT. - 2

REVISIONS	DATE	BY



COMPUTER FILE NO.
XSSHT351.C
PROJECT: 01194
04/30/04-GSJ

FAU RTE. 6108 (IL. RTE. 351) LA SALLE CO.