


F.A.U. RTE.	SECTION	COUNTY	TOTAL SHEETS	SHEET NO.
6108	***	LASALLE	679	679B
STA.		TO STA.		
FED. ROAD DIST. NO.		ILLINOIS FED. AID PROJECT		

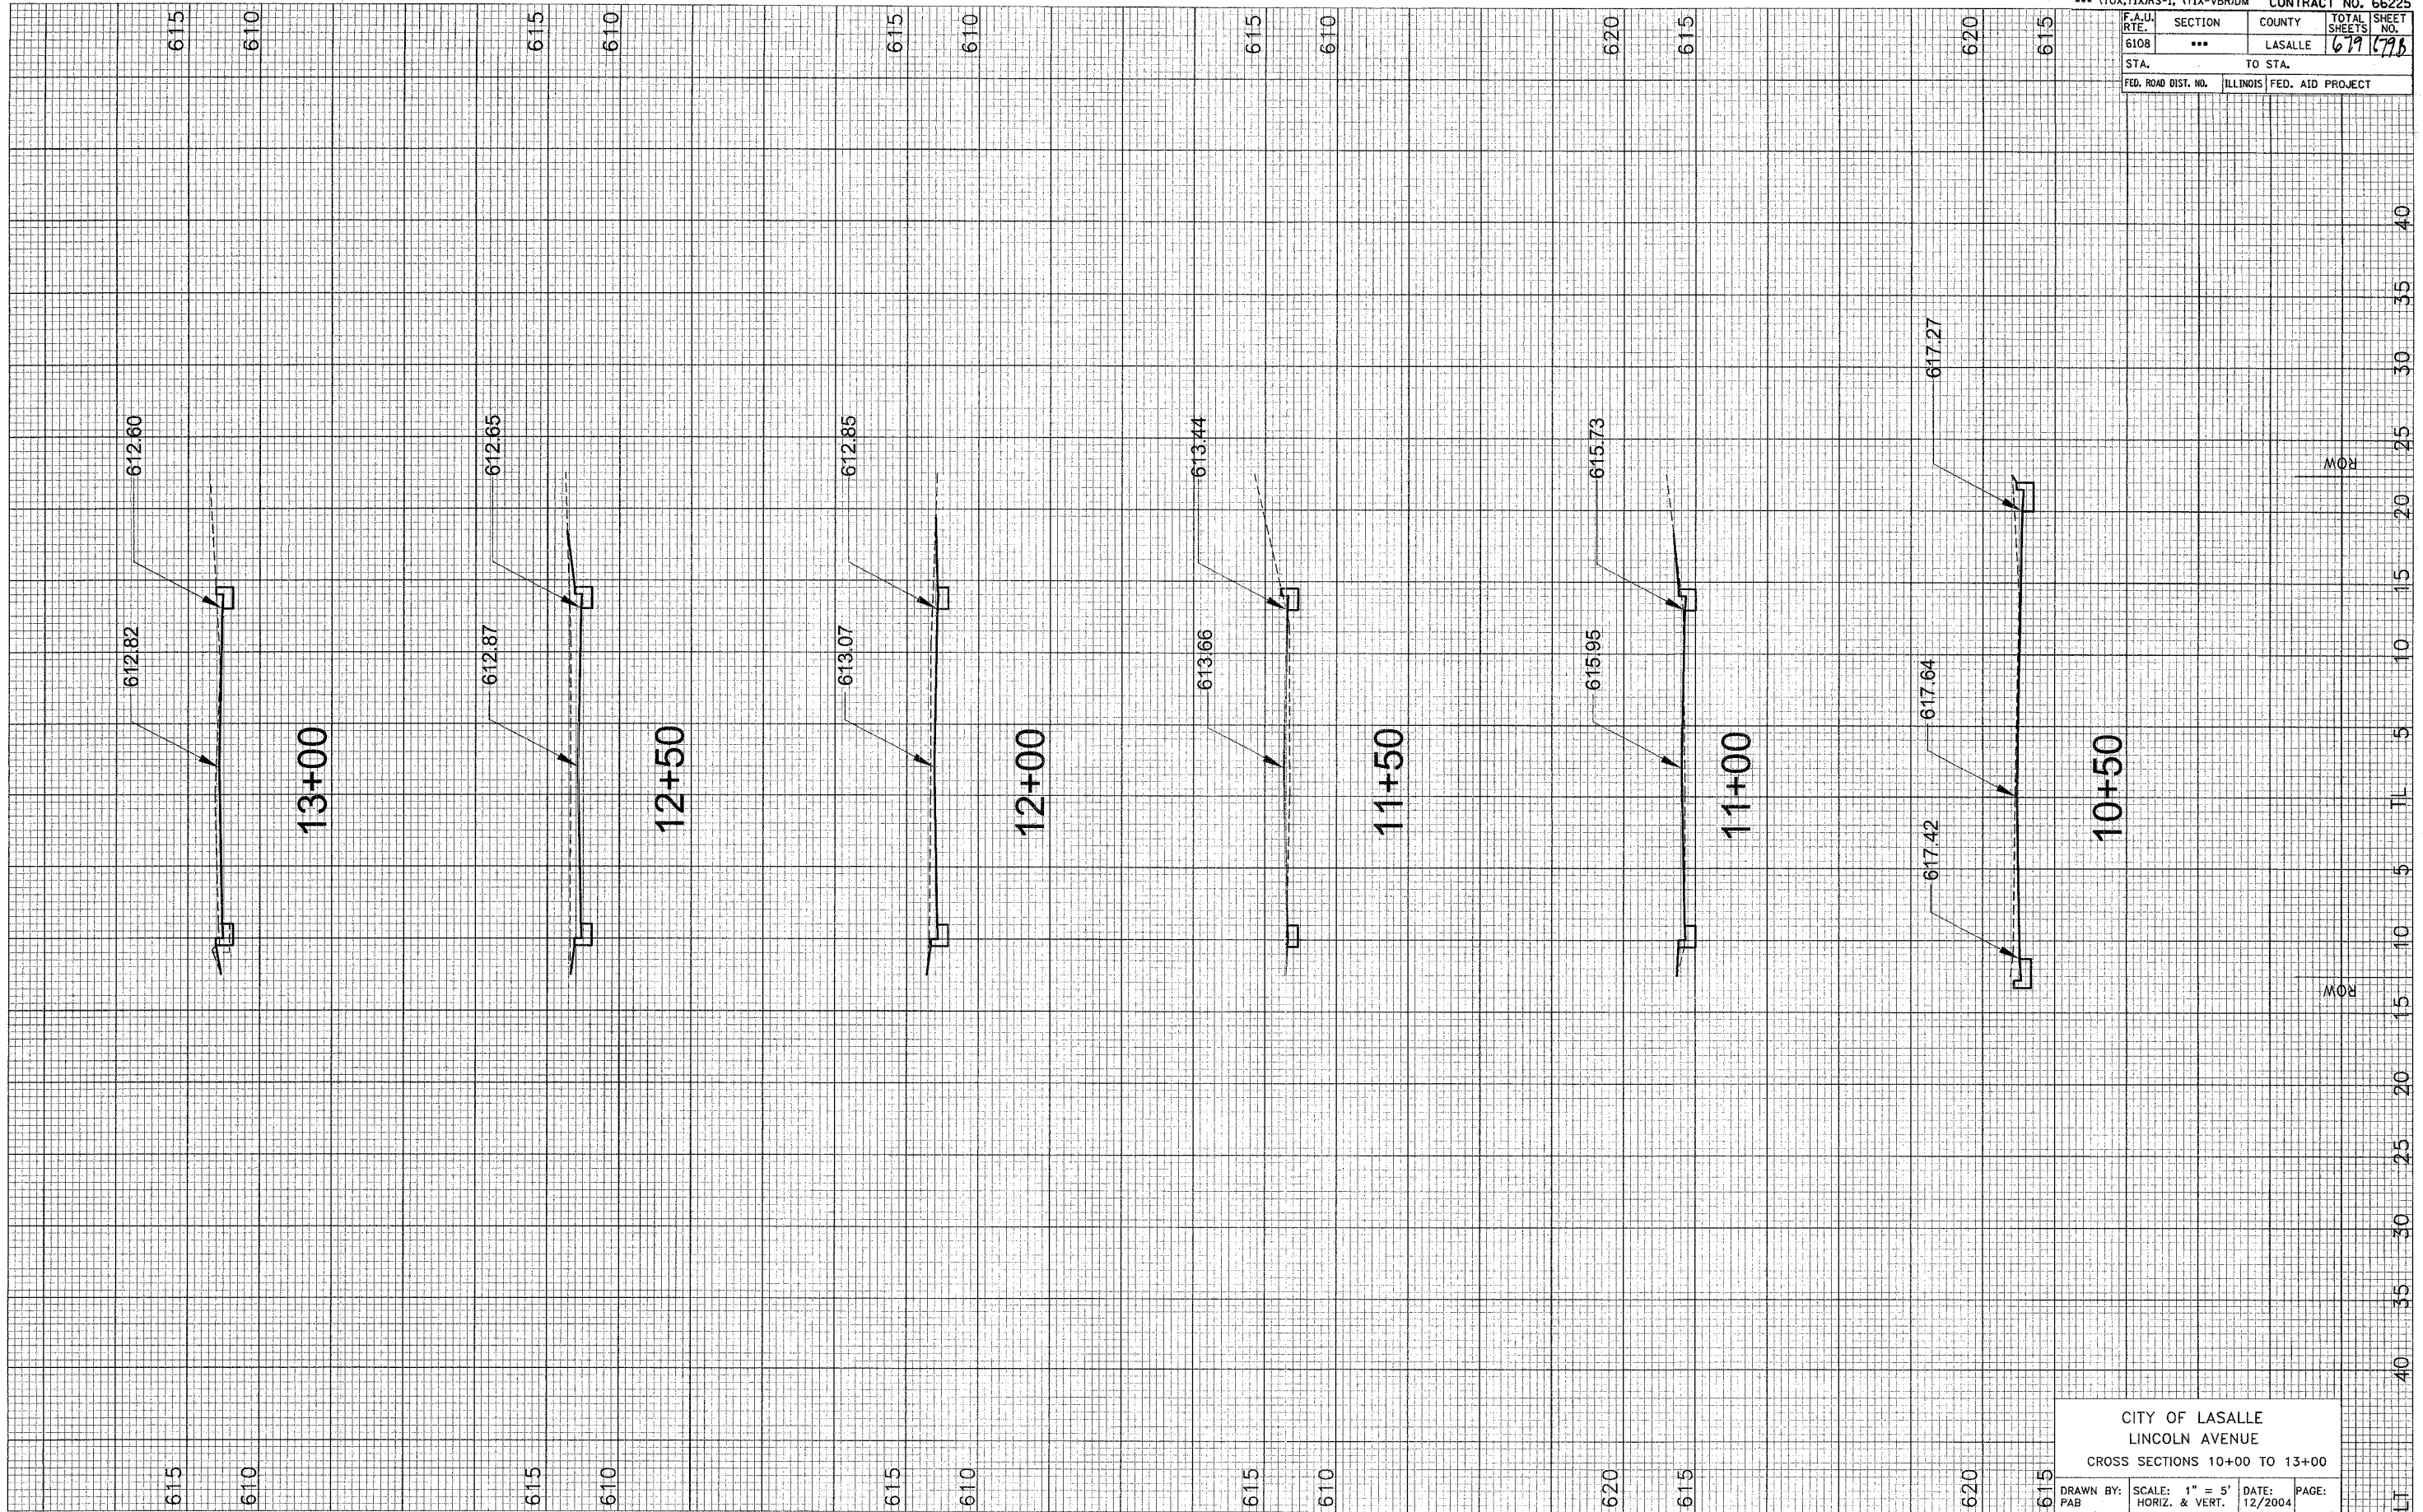

CITY OF LASALLE  
 LINCOLN AVENUE  
 CROSS SECTIONS 10+00 TO 13+00

DRAWN BY: SCALE: 1" = 5' DATE: PAGE:  
 PAB HORIZ. & VERT. 12/2004