


FAU RTE. 6108	SECTION ***	COUNTY LASALLE	TOTAL SHEETS 679	SHEET NO. 670C
STA.		TO STA.		
FED. ROAD DIST. NO.	ILLINOIS	FED. AID PROJECT		

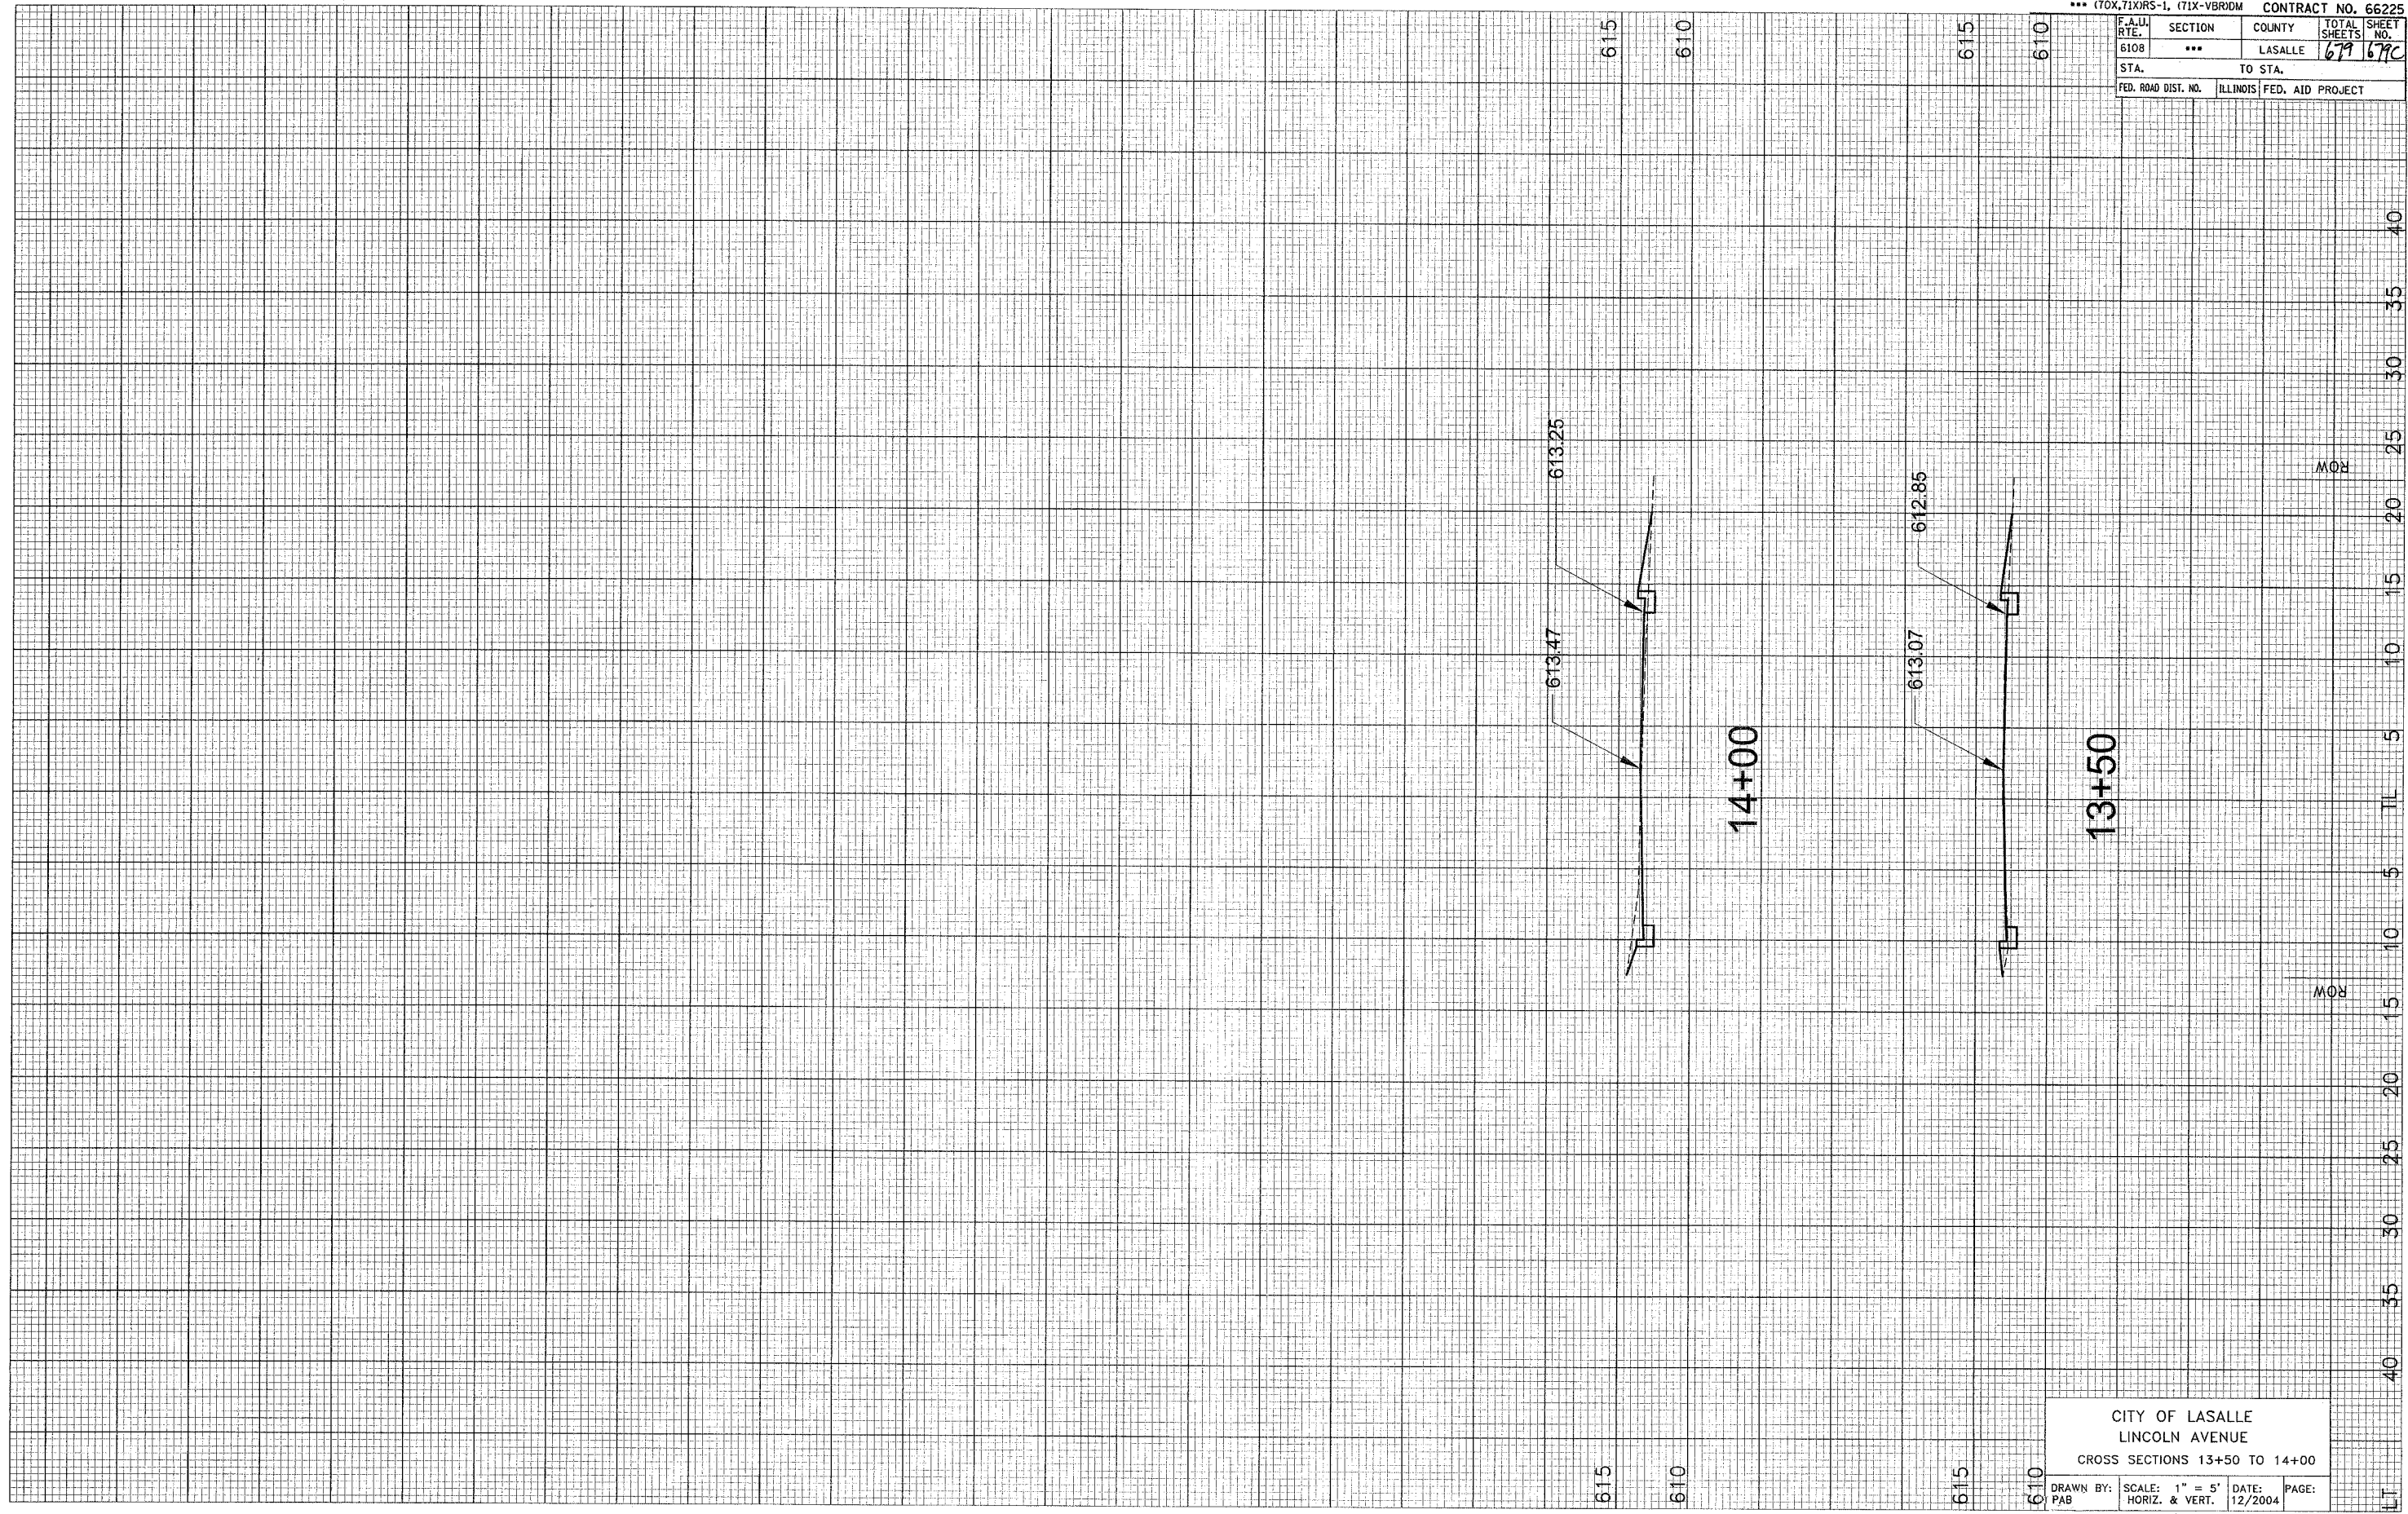

CITY OF LASALLE
 LINCOLN AVENUE
 CROSS SECTIONS 13+50 TO 14+00

DRAWN BY: PAB
 SCALE: 1" = 5'
 DATE: 12/2004
 PAGE: