


ORIGINAL SURVEYED BY DATE
 SURVEYED BY DATE
 NOTE BOOK NO. AREA CHECKED
 FINAL SURVEY BY DATE
 SURVEYED BY DATE
 NOTE BOOK NO. AREA CHECKED

F.A. RTE.	SECTION	COUNTY	TOTAL SHEETS	SHEET NO.
6194	(109)R, RS-4	KANKAKEE	82	78
STA.	TO STA.			
FED. ROAD DIST. NO.	ILLINOIS	FED. AID PROJECT	66402	

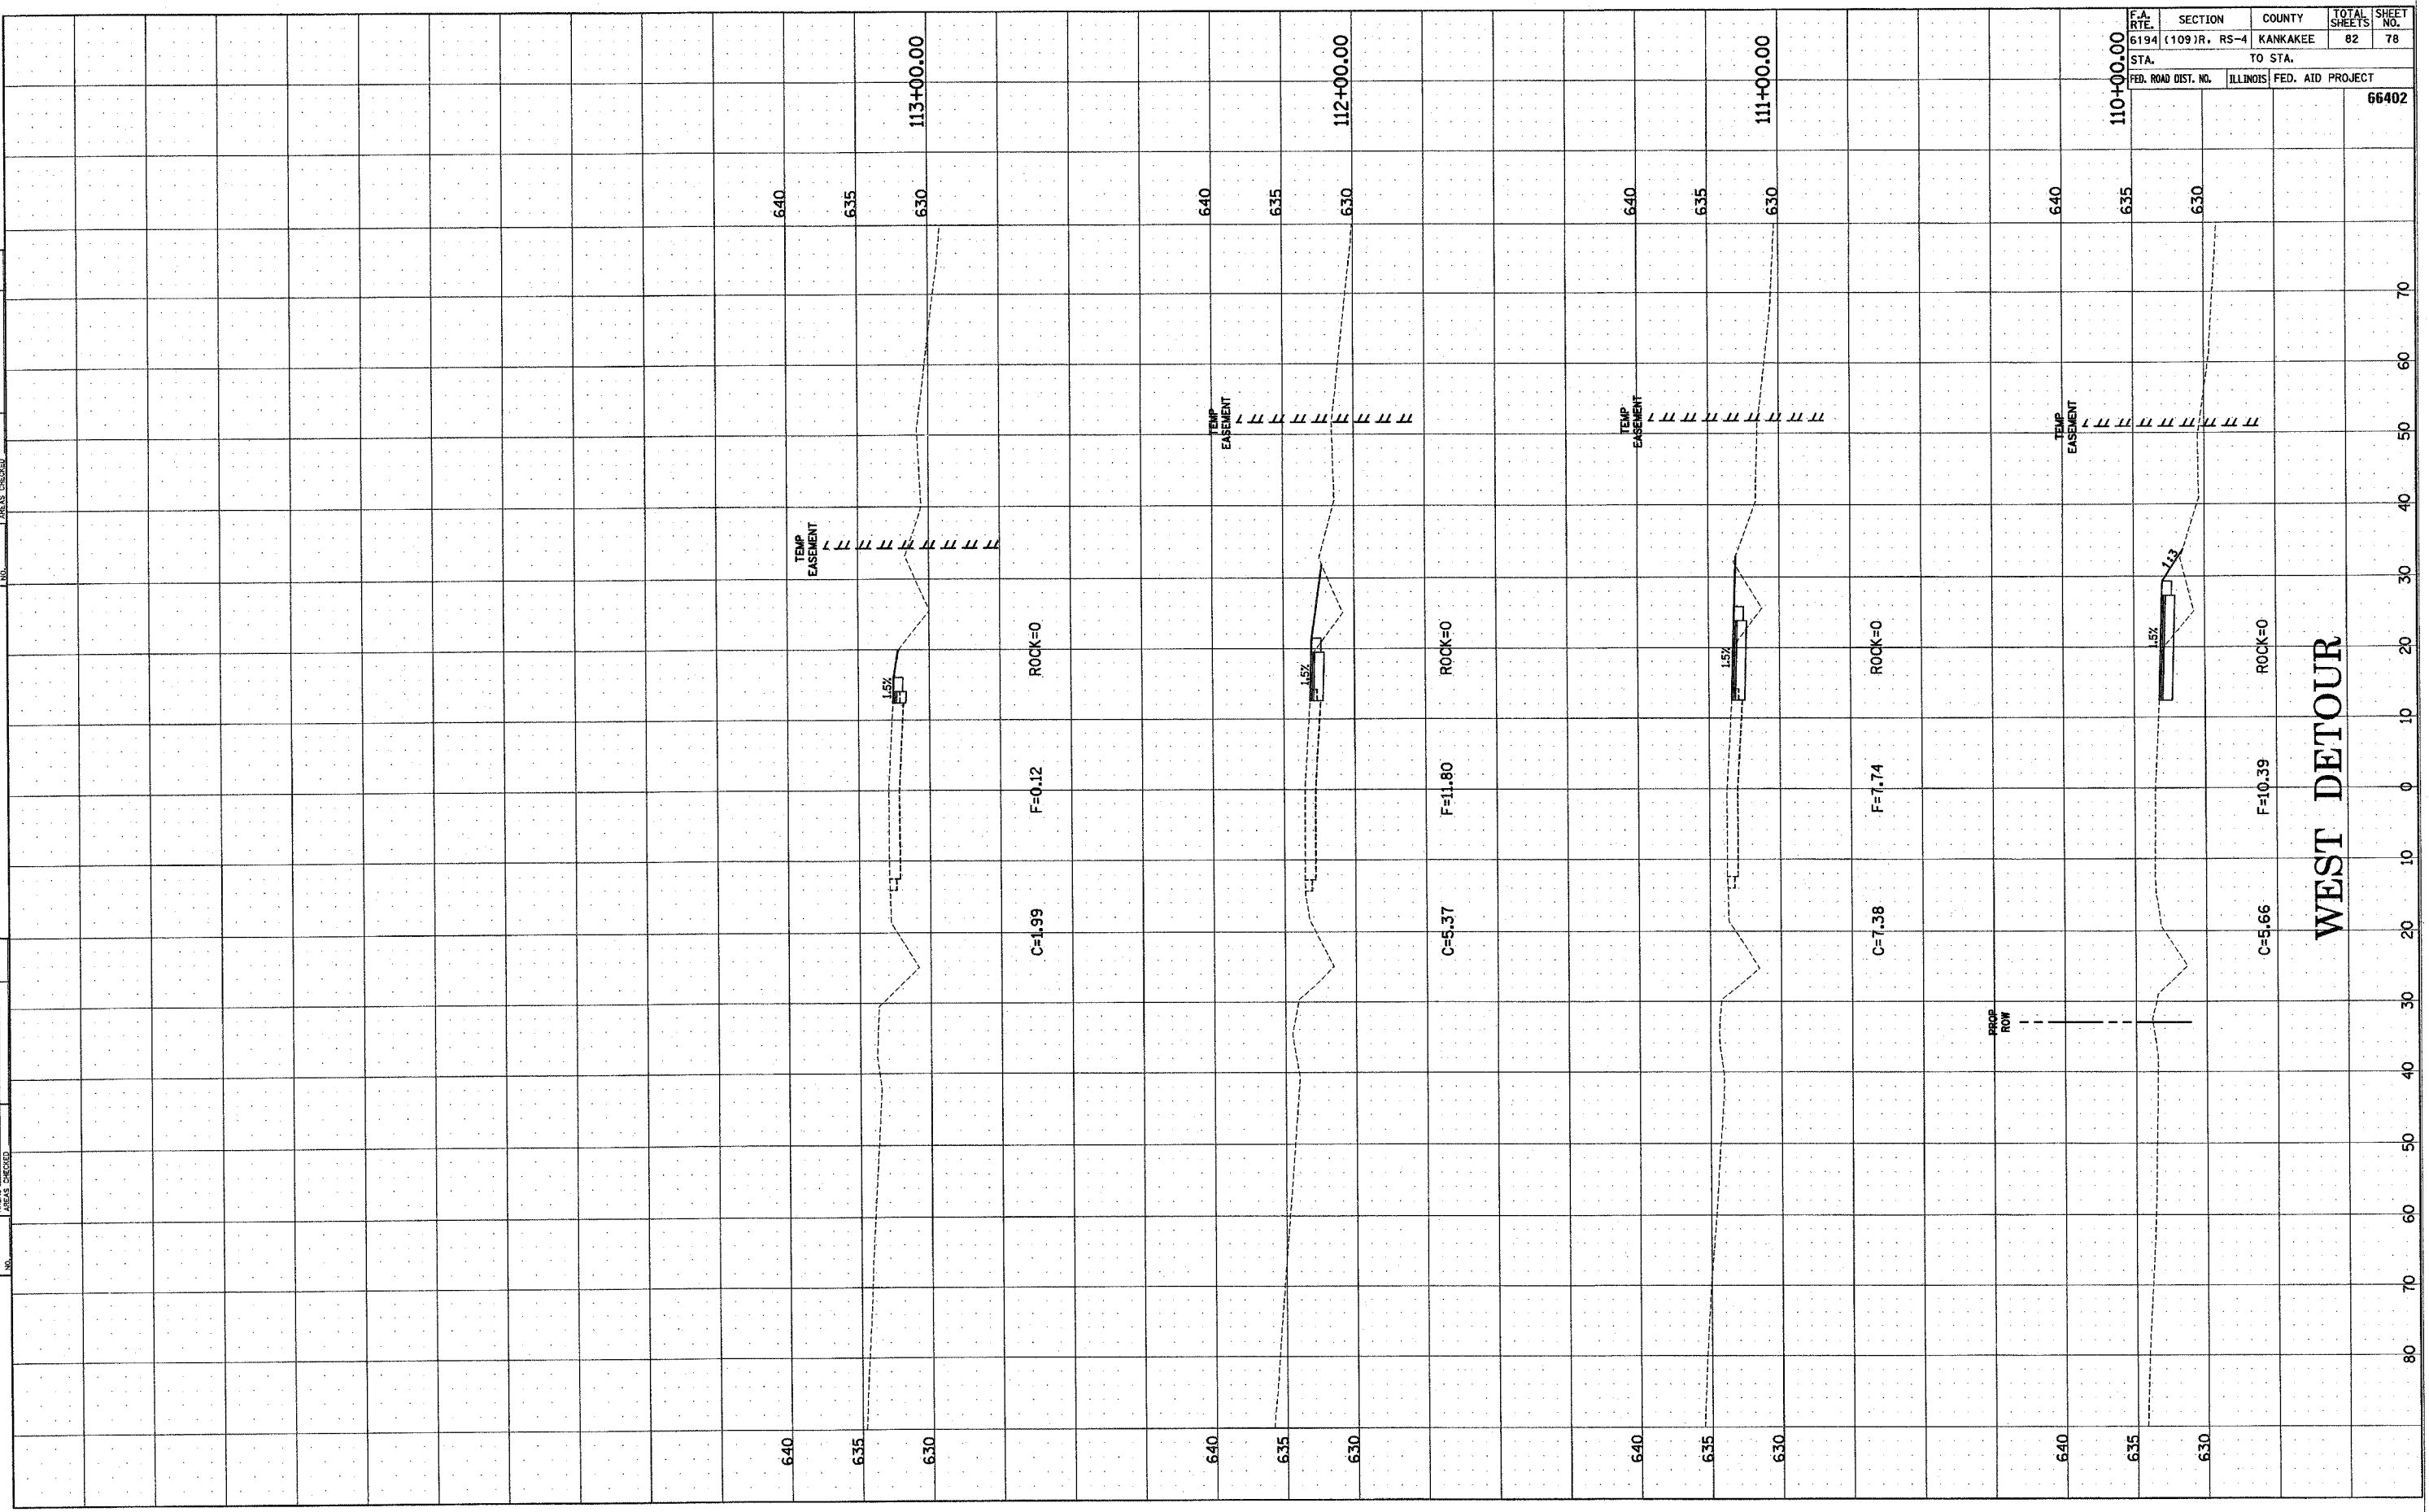

WEST DETOUR