


ORIGINAL SURVEY  
 NOTE BOOK NO. \_\_\_\_\_  
 TEMPLATE PLOTTED AREAS CHECKED

FINAL SURVEY  
 NOTE BOOK NO. \_\_\_\_\_  
 TEMPLATE PLOTTED AREAS CHECKED

BY \_\_\_\_\_ DATE \_\_\_\_\_

|                     |         |                           |              |           |
|---------------------|---------|---------------------------|--------------|-----------|
| F.A. RTE.           | SECTION | COUNTY                    | TOTAL SHEETS | SHEET NO. |
| 6194 (109)R, RS-4   |         | KANKAKEE                  | 82           | 80        |
| STA.                |         | TO STA.                   |              |           |
| FED. ROAD DIST. NO. |         | ILLINOIS FED. AID PROJECT |              |           |
|                     |         | 66402                     |              |           |

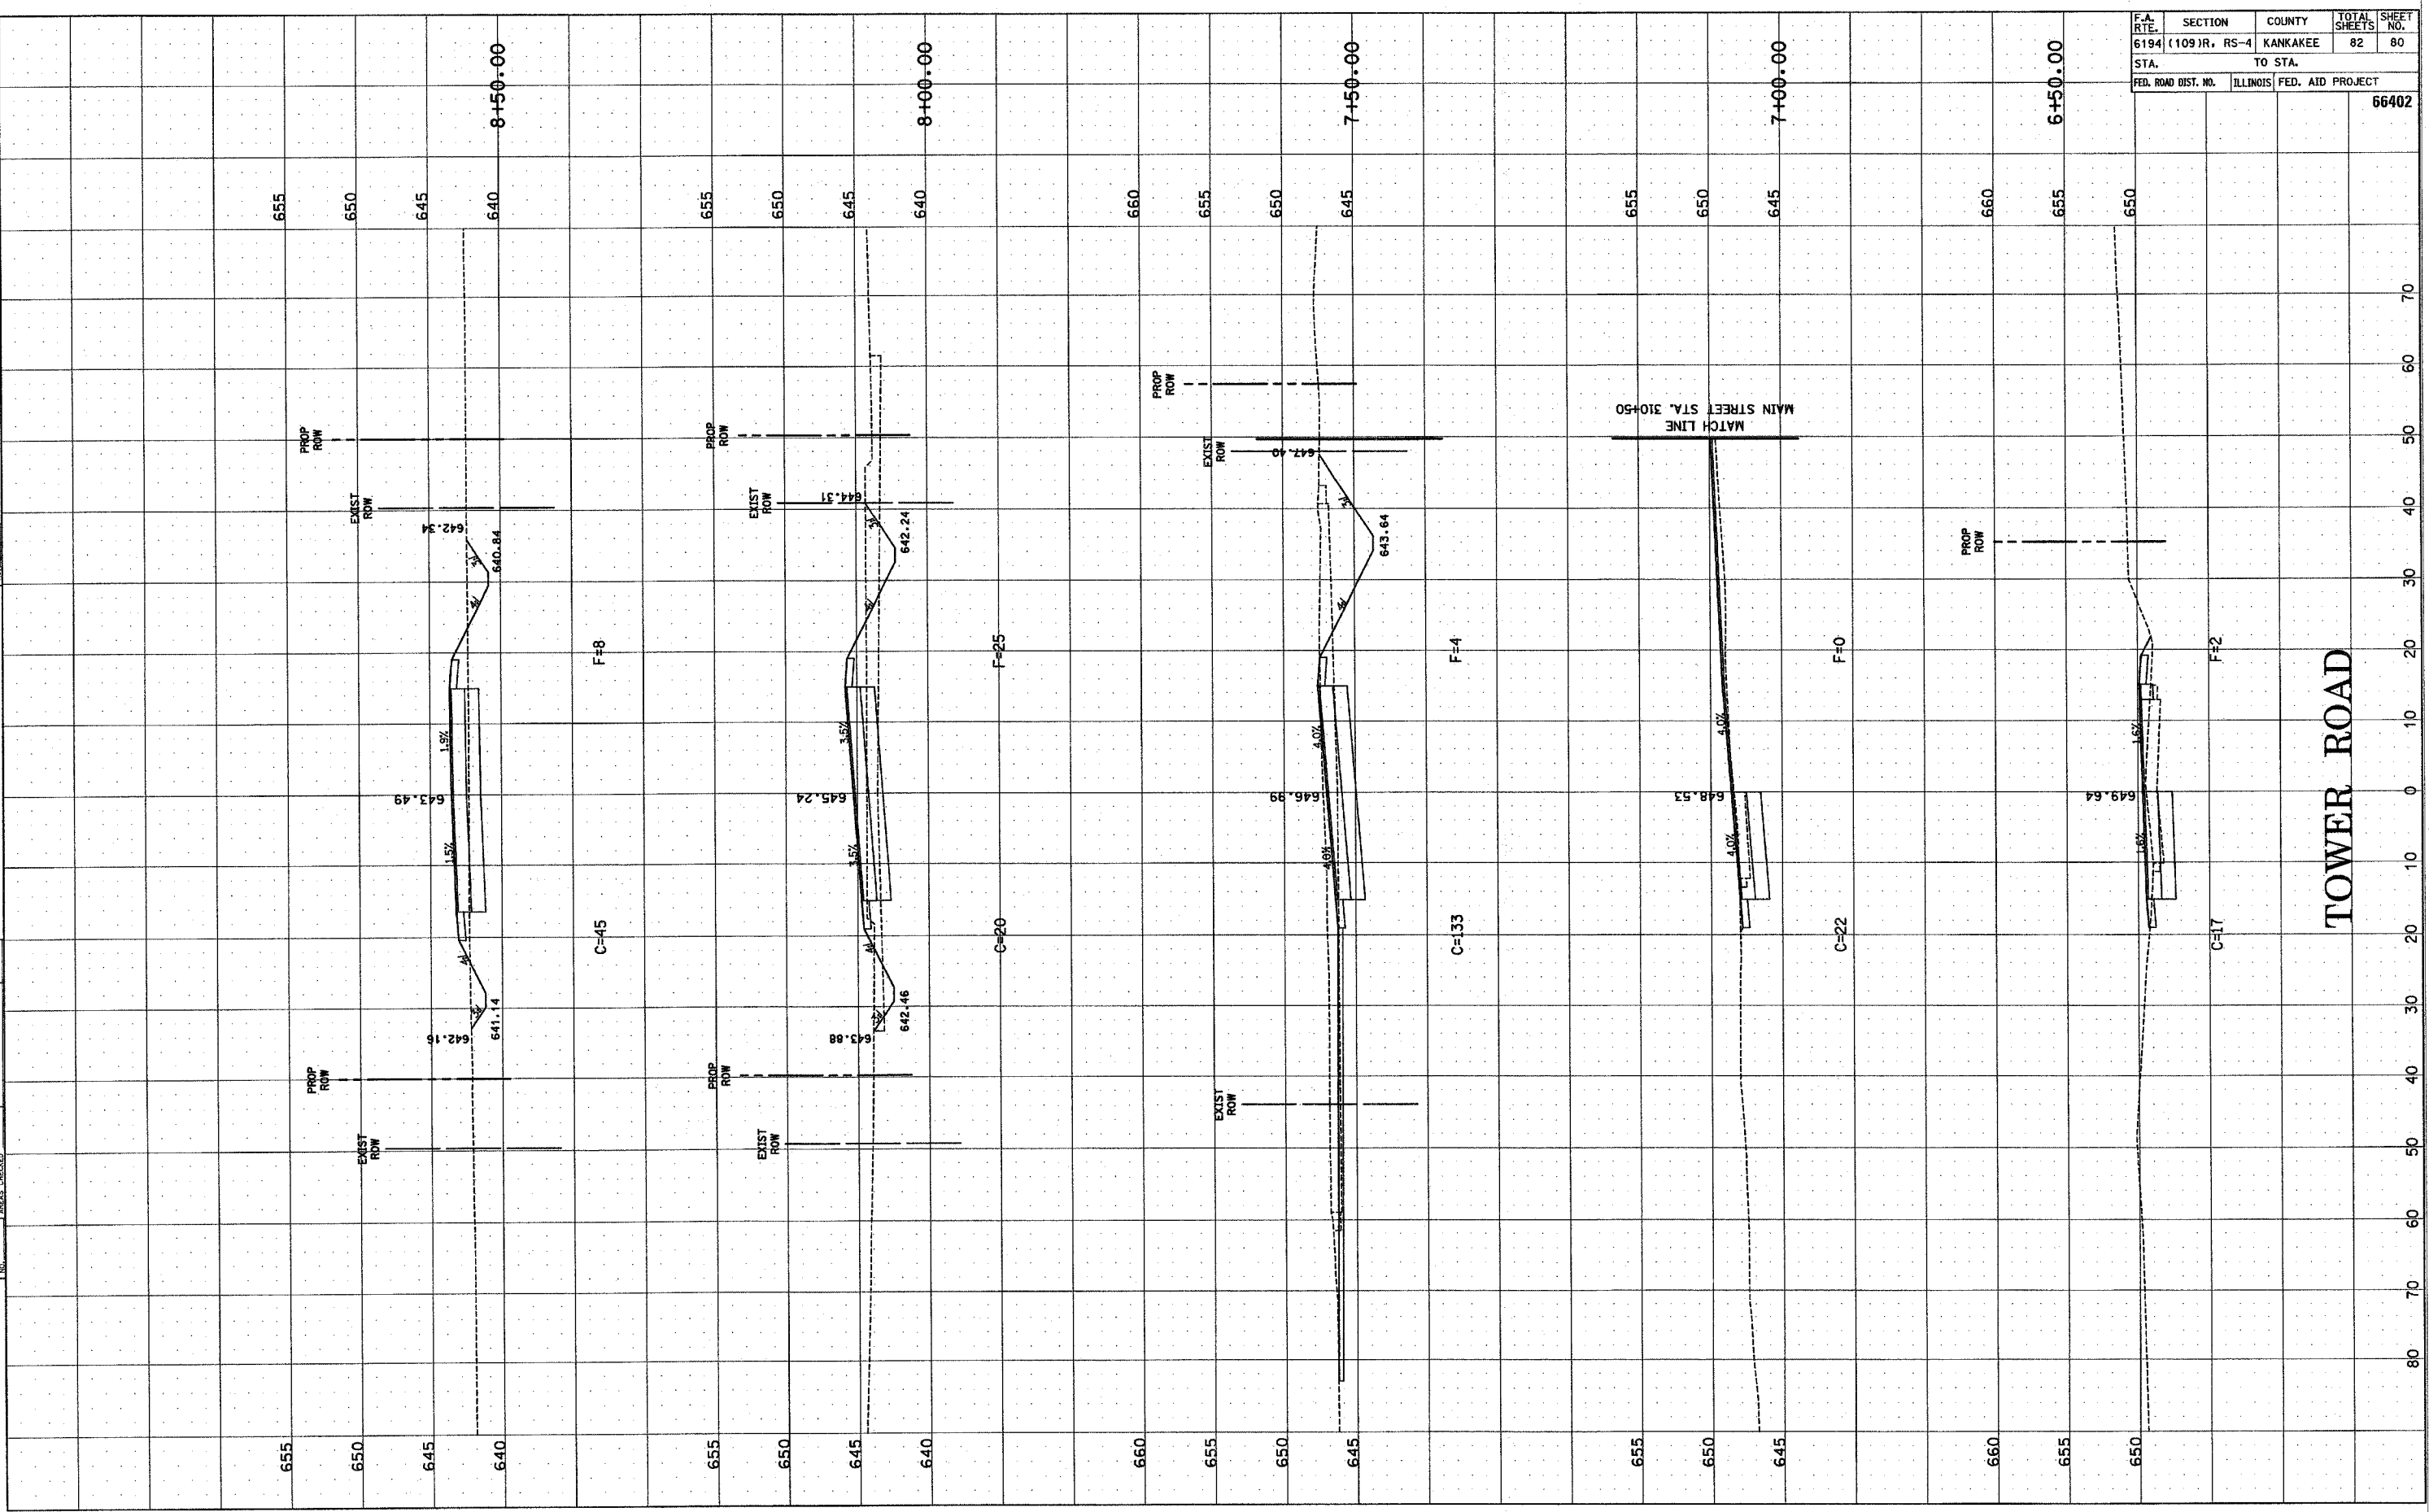

TOWER ROAD