
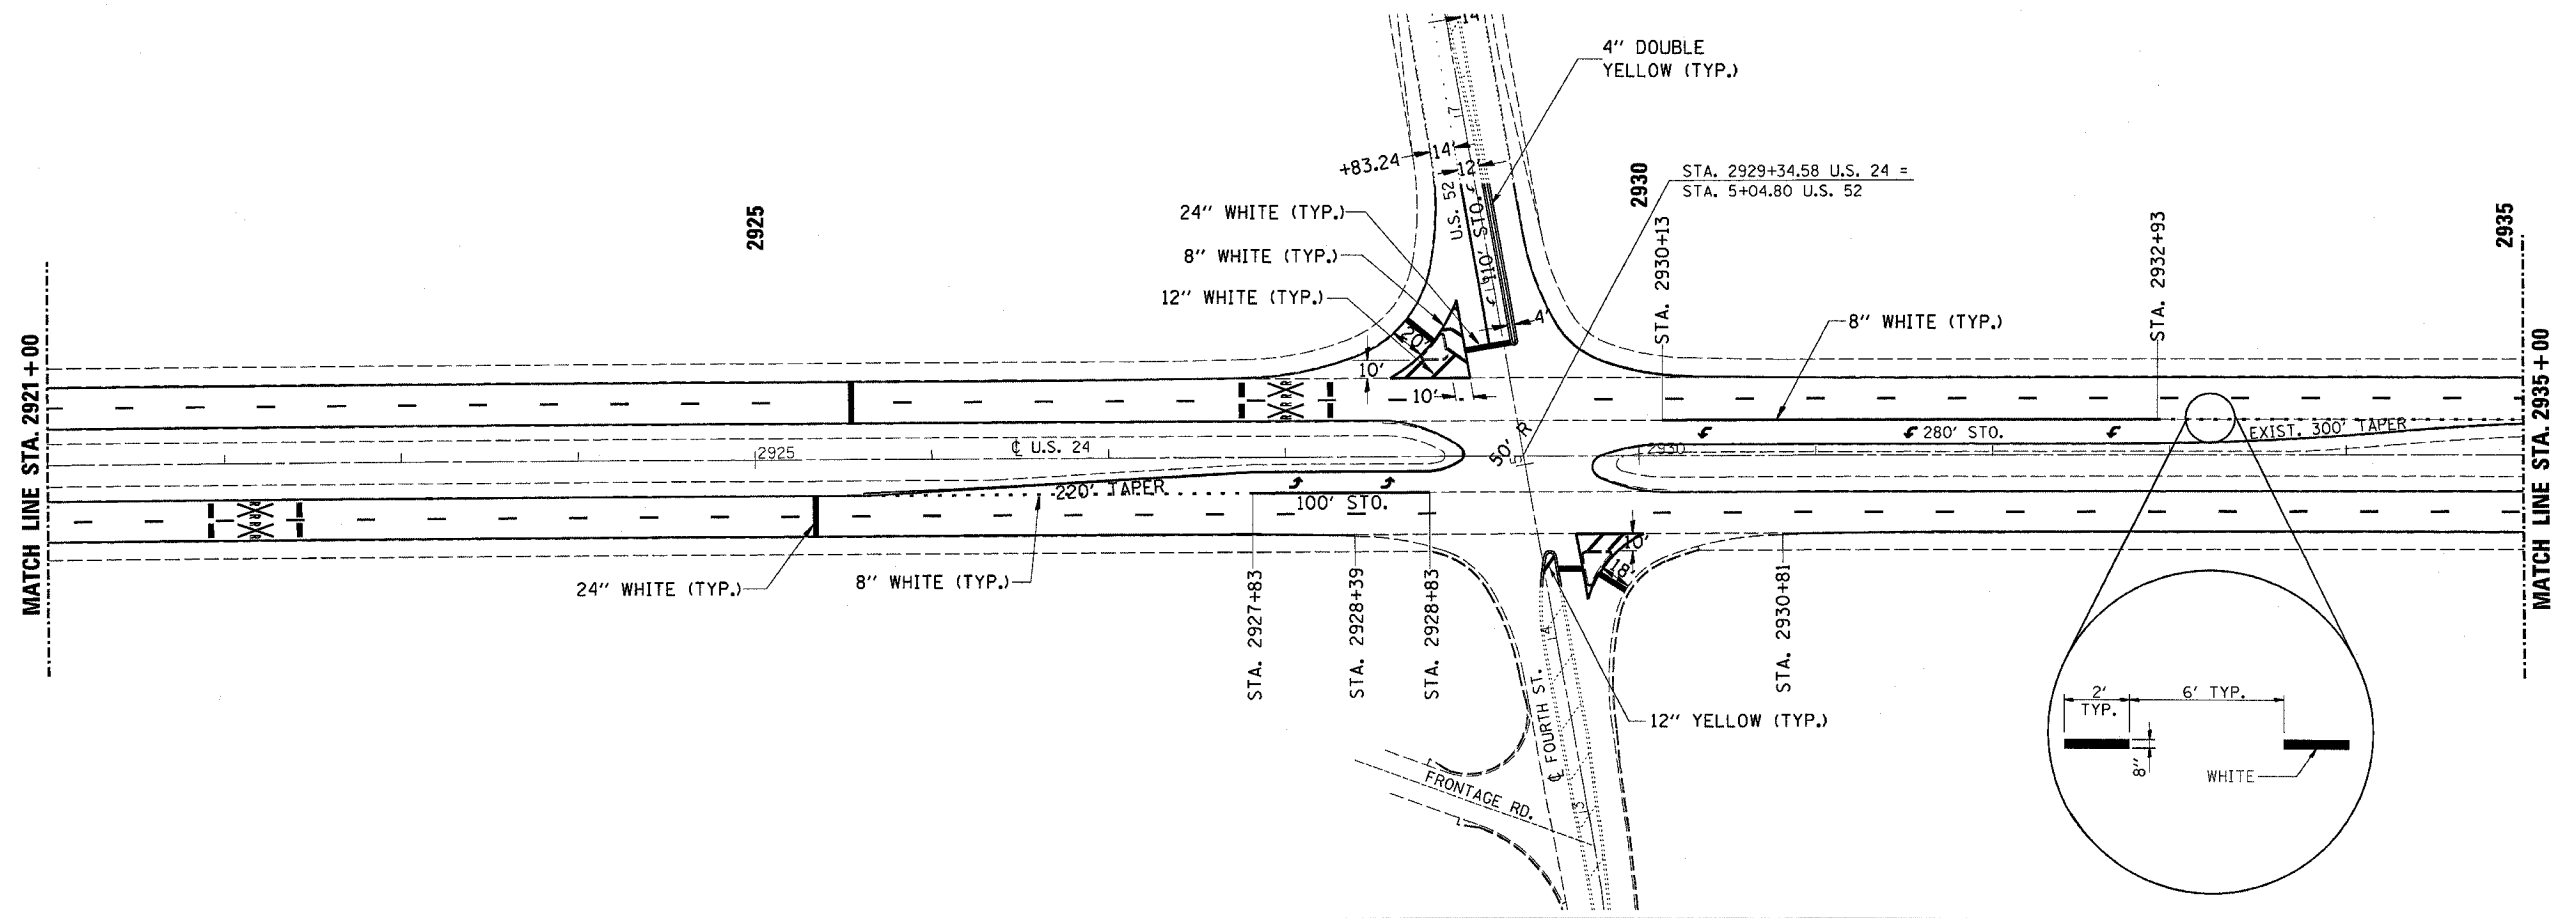


F.A.P. SHE.	SECTION	COUNTY	TOTAL SHEETS	SHEET NO.
317	(18,19)RS-3	IROQUOIS	28	19
STA. 2902+00		TO STA. 2934+00		
FED. ROAD DIST. NO.		ILLINOIS	FED. AID PROJECT	

CONTRACT #66417

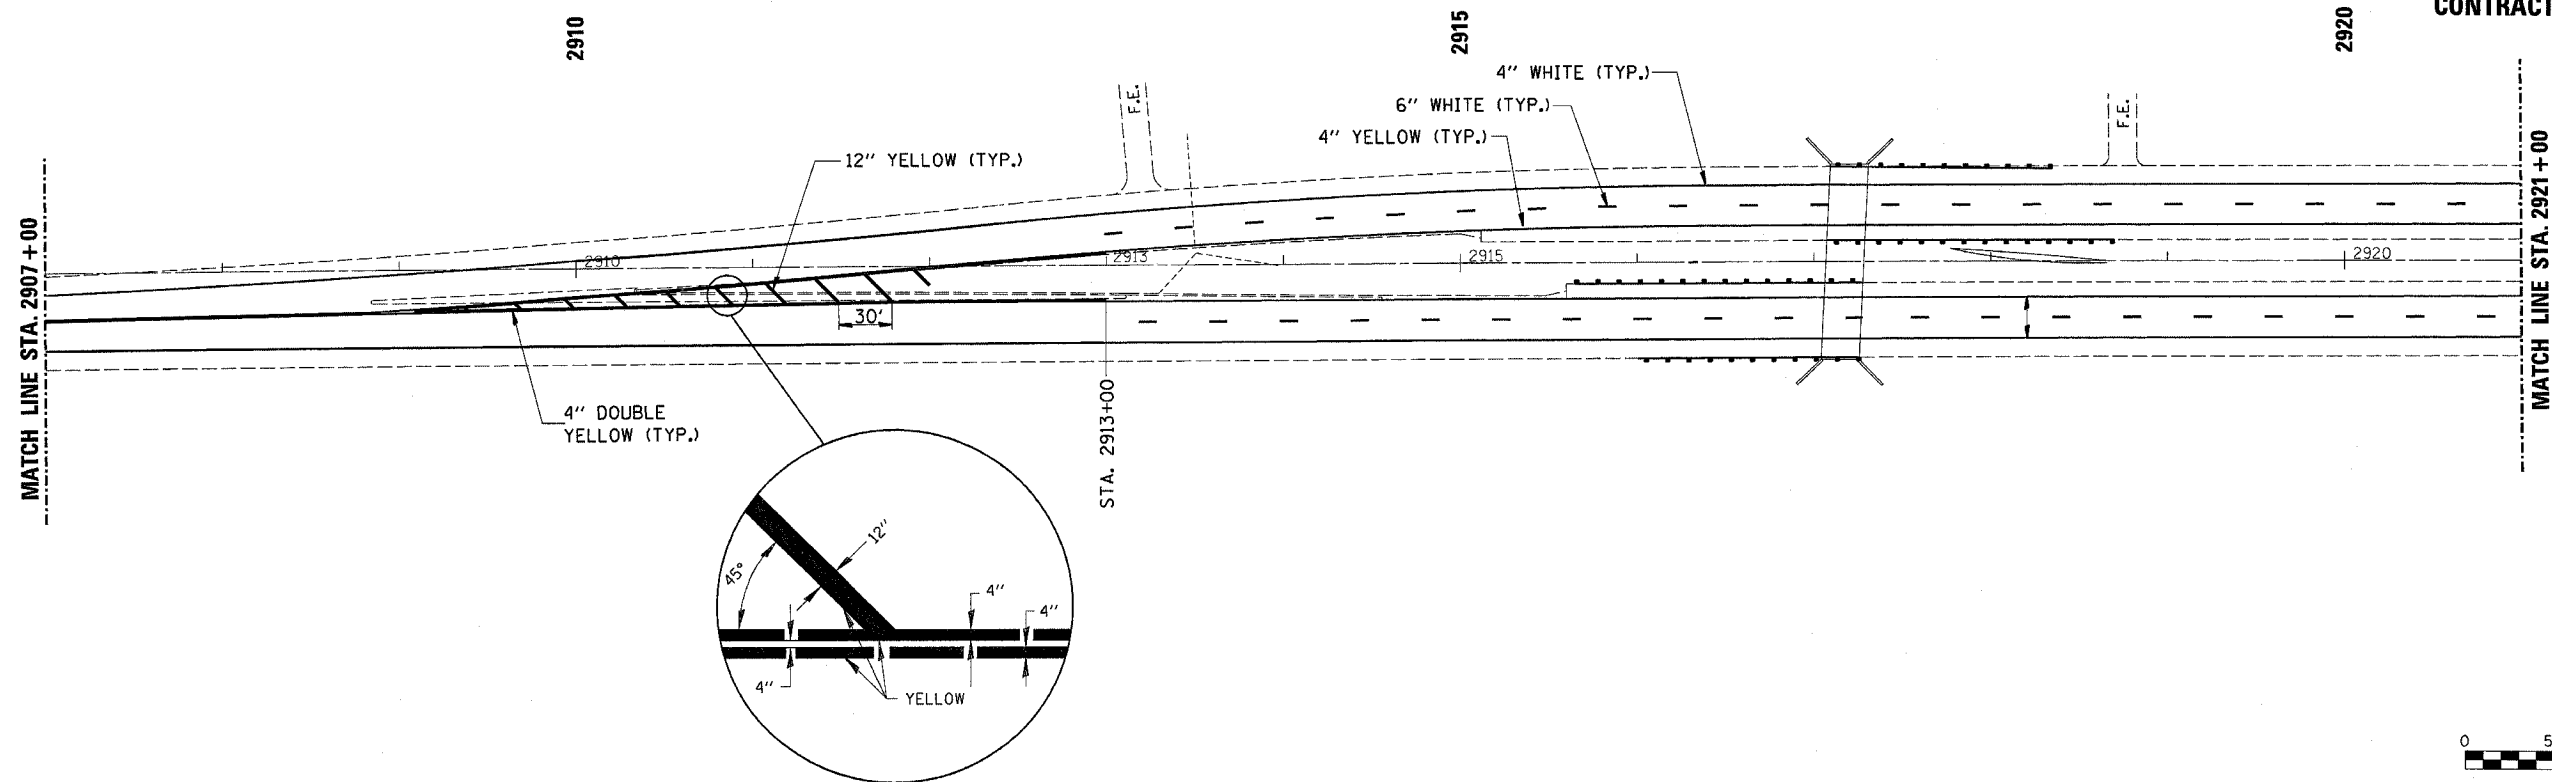

PAVEMENT MARKING STA. 2907+00 TO STA. 2935+00