
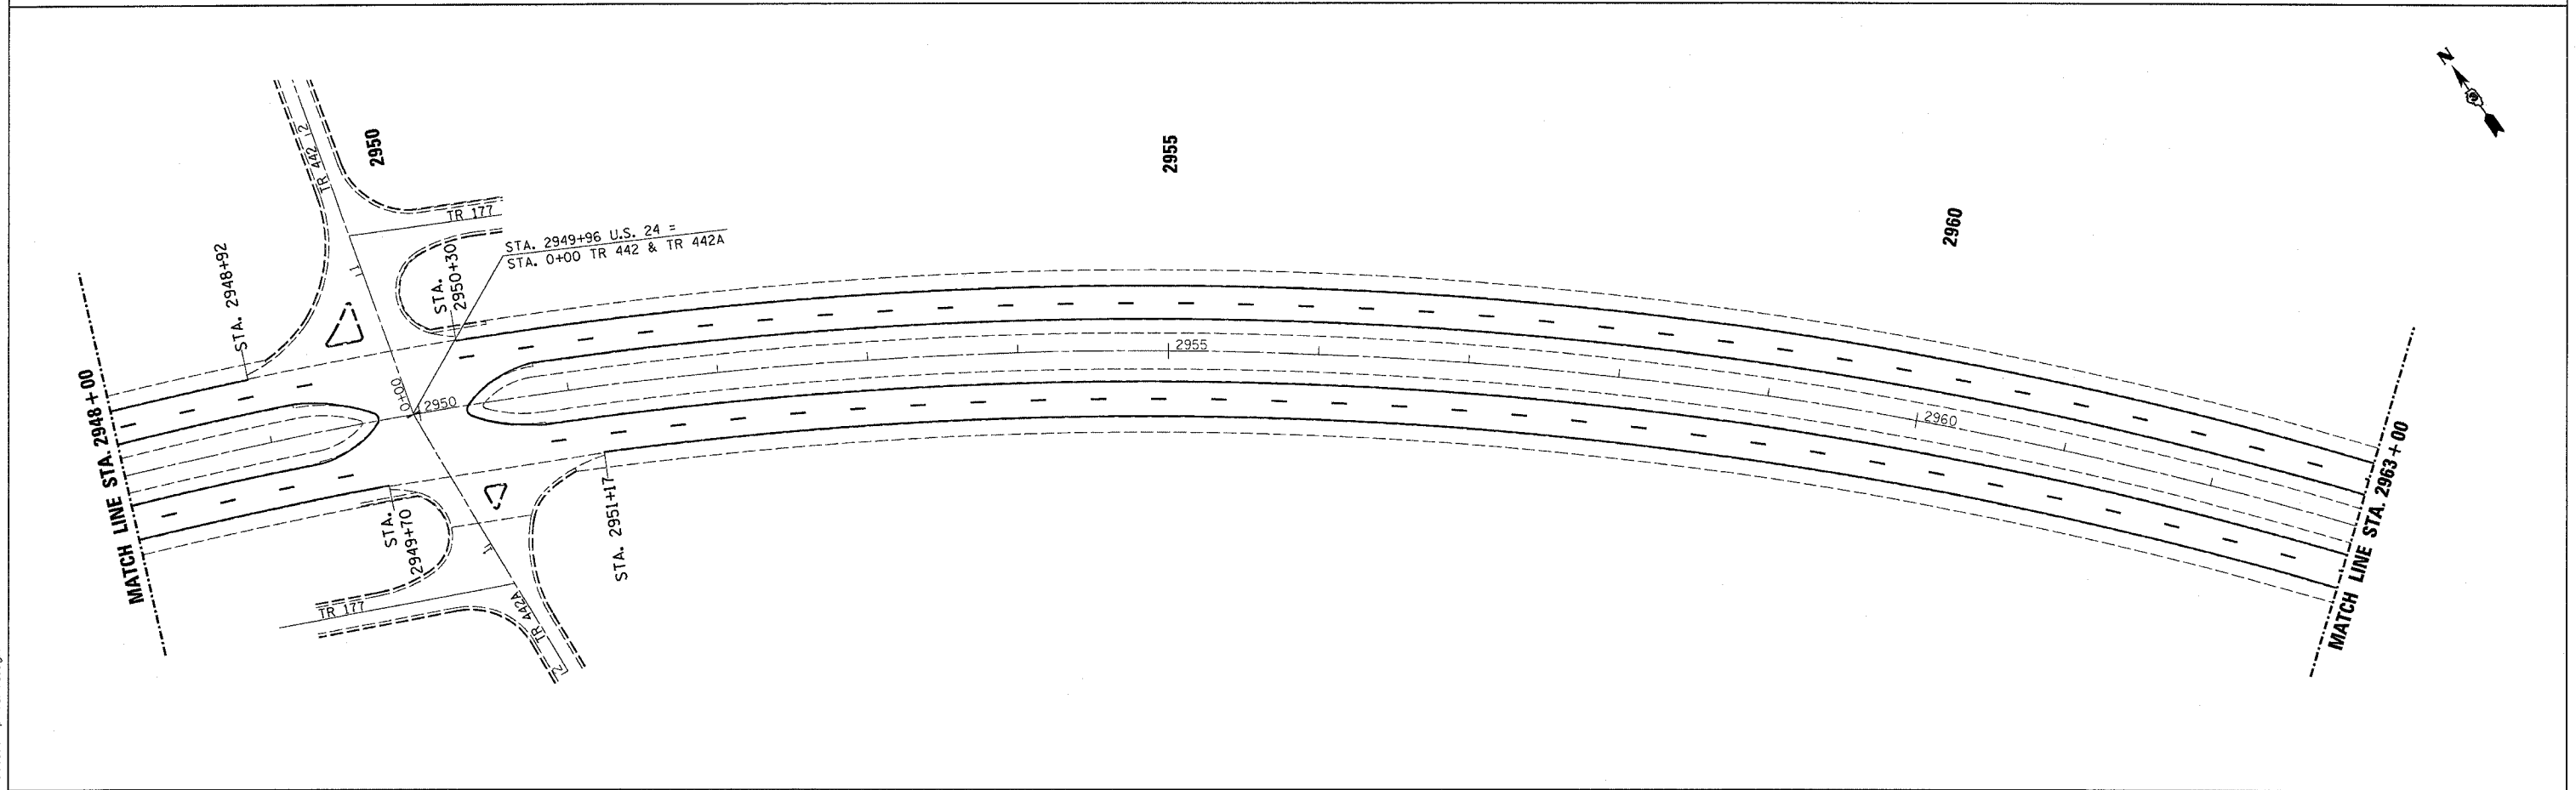


F.A.P. ETC.	SECTION	COUNTY	TOTAL SHEETS	SHEET NO.
317	(18,19)RS-3	TROQUOIS	28	20
STA. 2934+00		TO STA. 2965+00		
FED. ROAD DIST. NO.		ILLINOIS		
		FED. AID PROJECT		

CONTRACT #66417

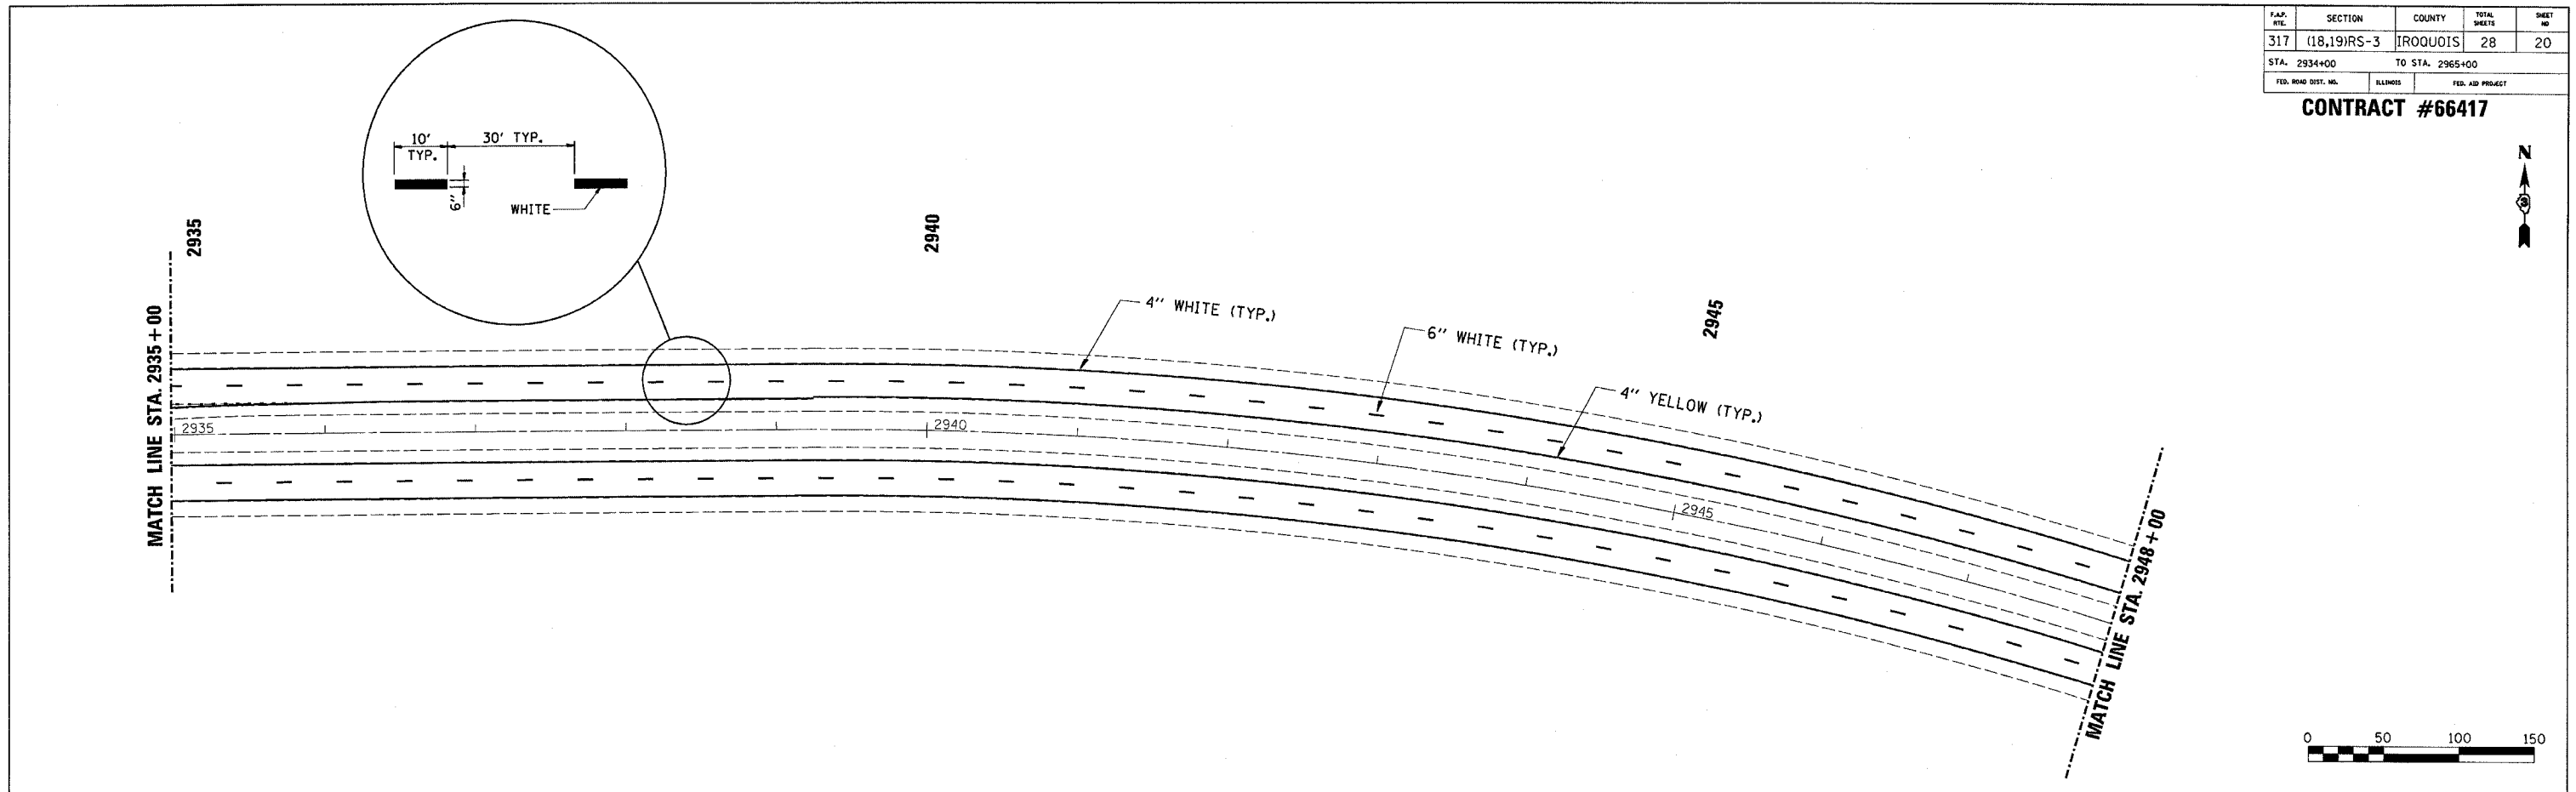

NOVEMBER 16, 2004
/ed01804/pv/shts.dgn

PAVEMENT MARKING STA. 2935 + 00 TO STA. 2963 + 00