
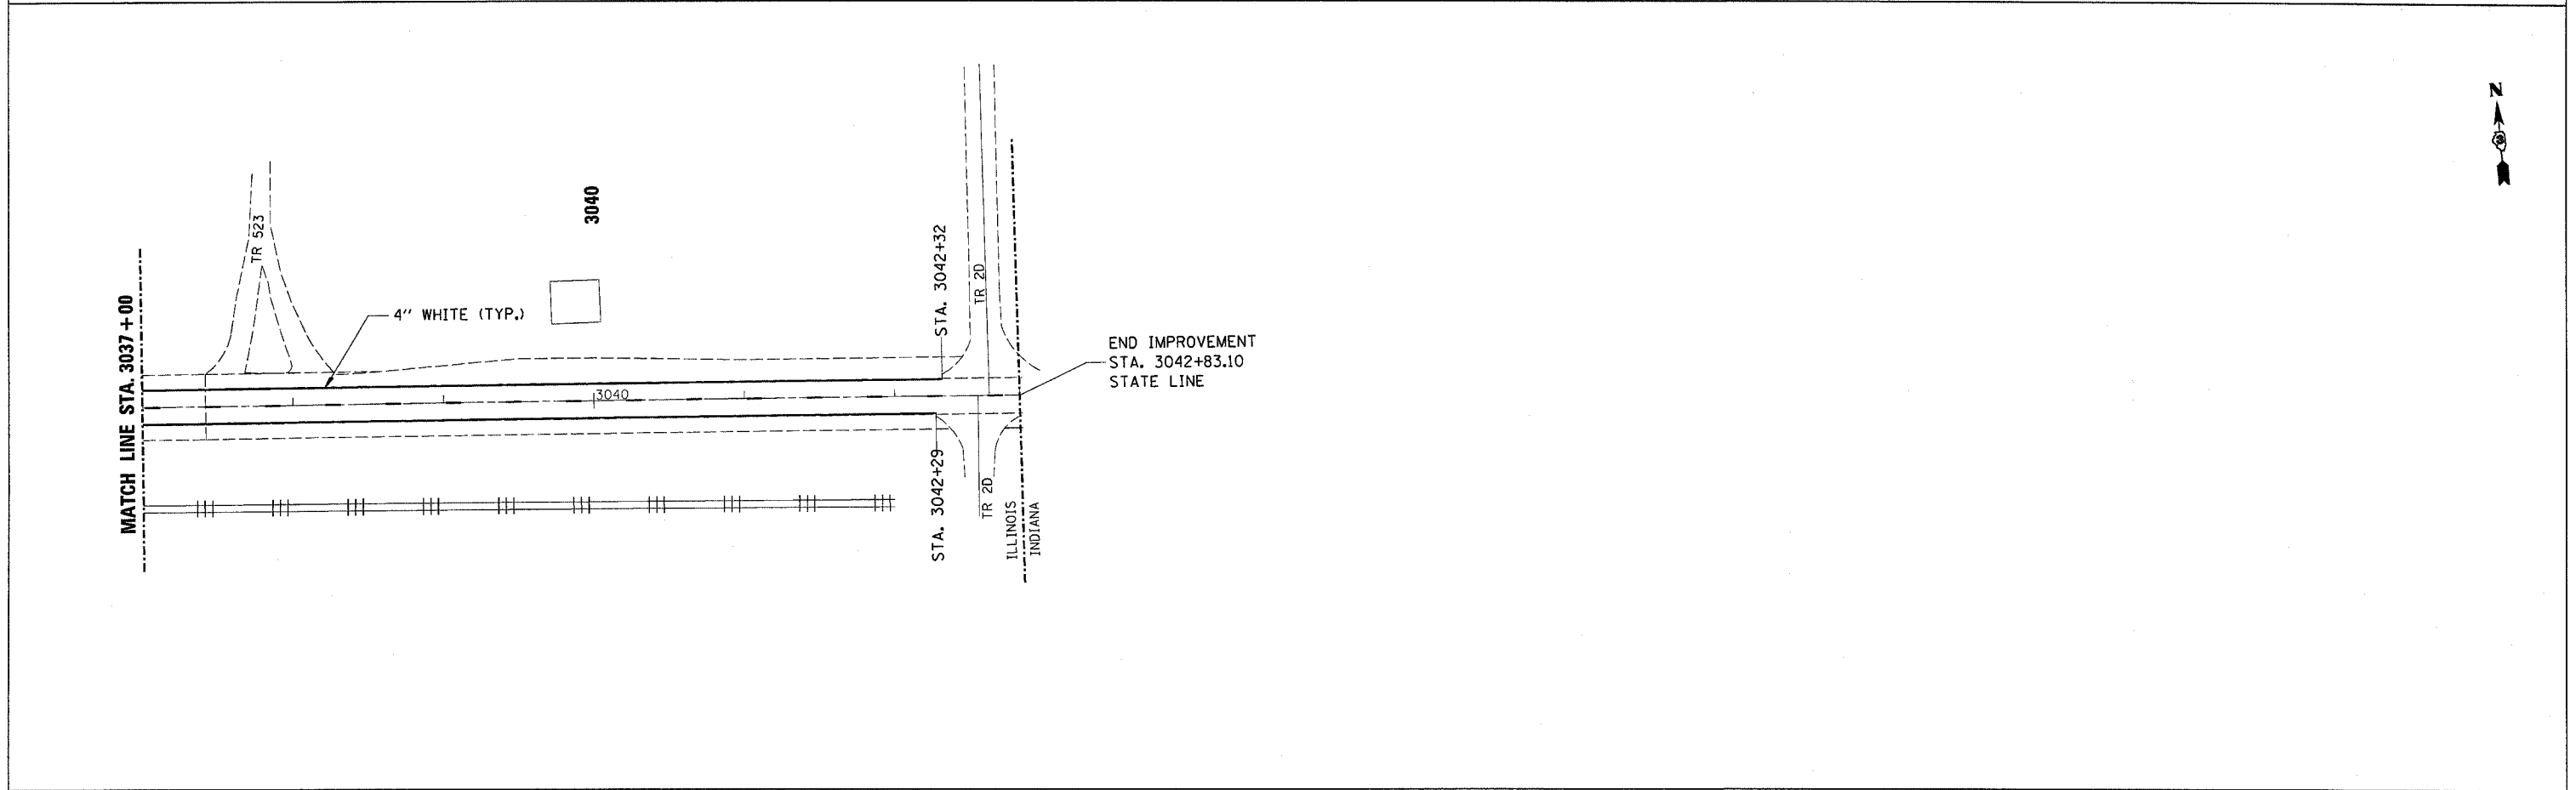


F.A.P. SHE.	SECTION	COUNTY	TOTAL SHEETS	SHEET NO.
317	(18,19)RS-3	IROQUOIS	28	23
STA. 3013+50		TO STA. 3042+83.10		
FED. ROAD DIST. NO.		ILLINOIS	FED. AID PROJECT	

**CONTRACT #66417**

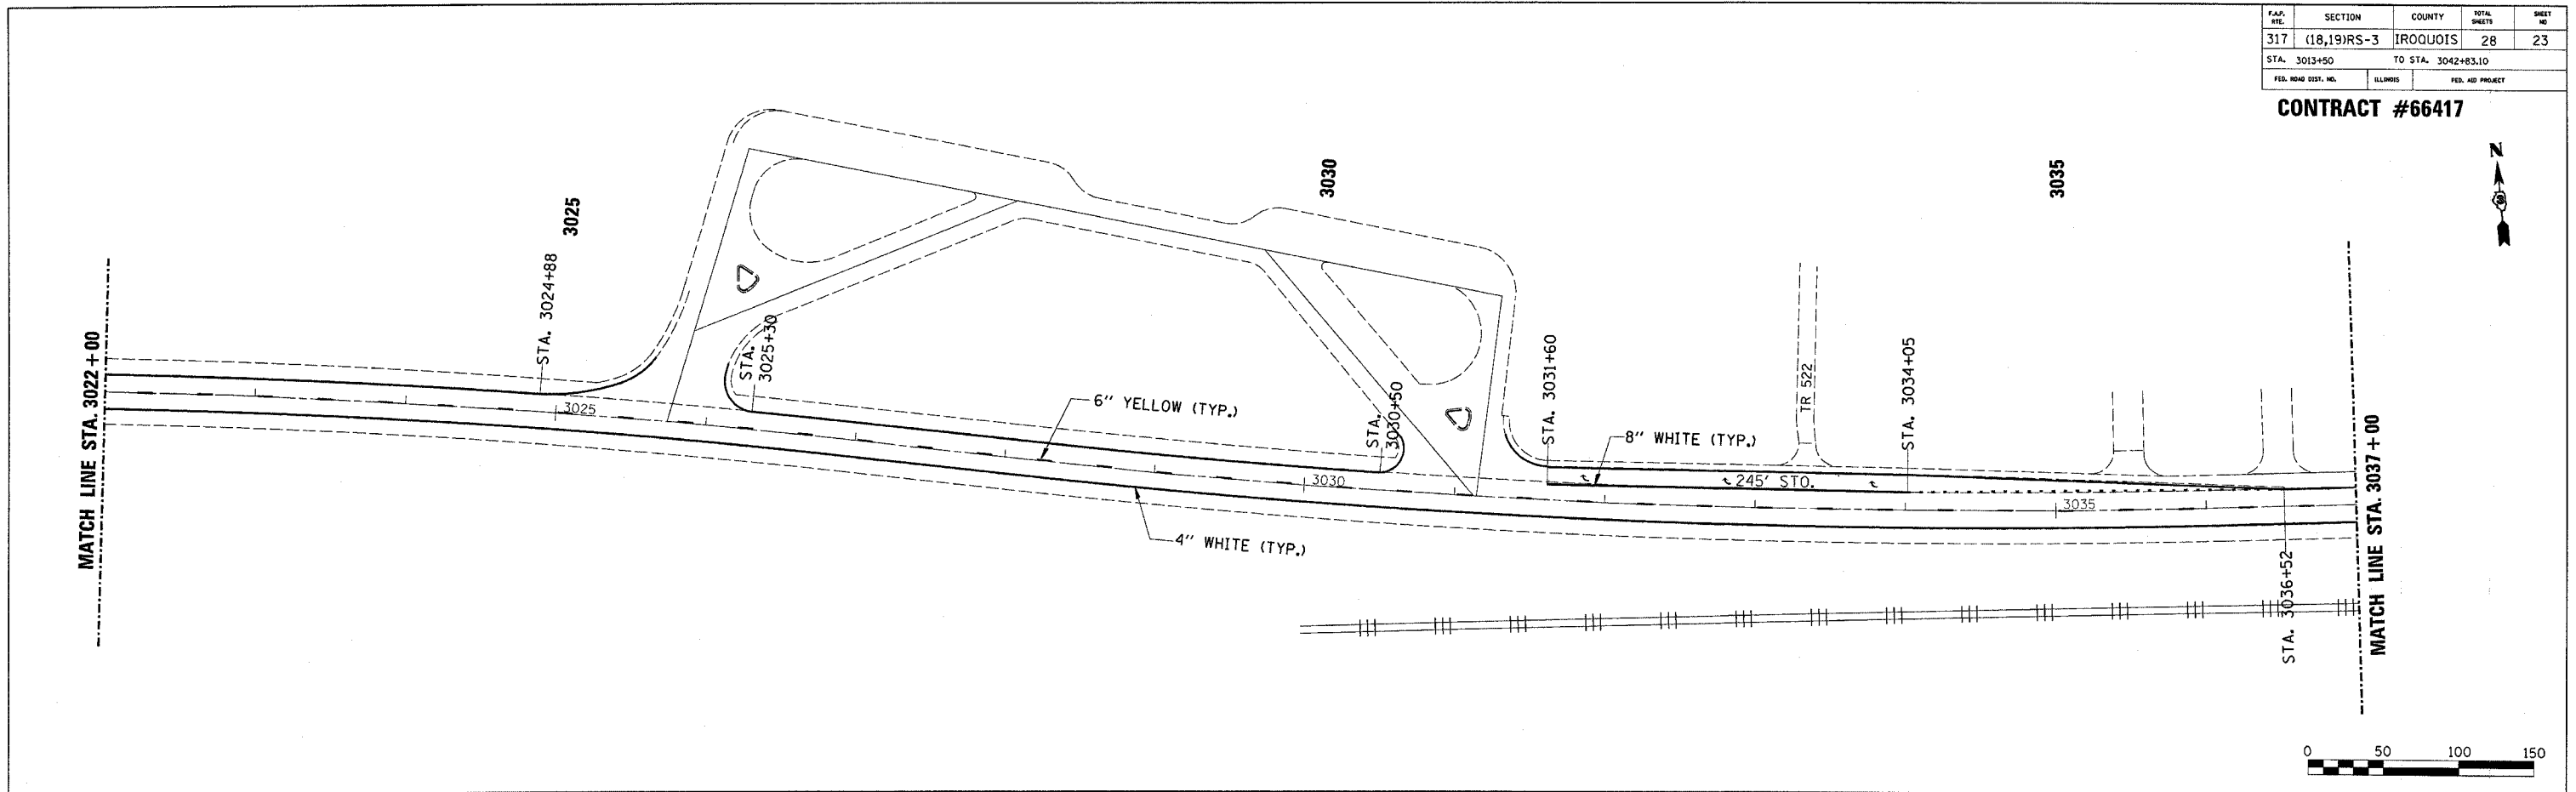

NOVEMBER 16, 2004  
/ed01804/pv1shts.dgn

**PAVEMENT MARKING STA. 3022 + 00 TO STA. 3042 + 83.10**