




F.P. RFL.	SECTION	COUNTY	TOTAL SHEETS	SHEET NO
317	(18, 19)RS-3	IRROQUOIS	28	24
STA.		TO STA.		
FED. ROAD DIST. NO.		ILLINOIS	FED. AID PROJECT	

**CONTRACT #66417**

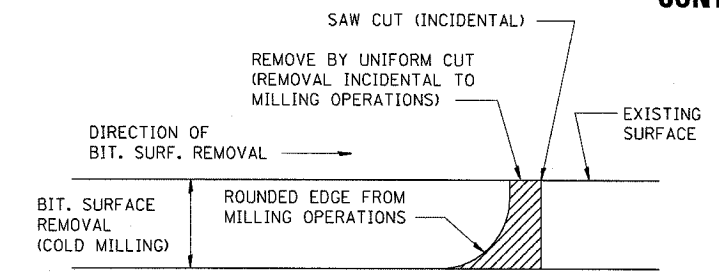

NOTE: WHEN MILLING OPERATIONS PRODUCE A ROUNDED EDGE, THEN A SAW CUT SHALL BE USED TO MANUFACTURE A PERPENDICULAR EDGE AS SHOWN IN THE DETAIL. THE ENGINEER SHALL BE THE SOLE JUDGE CONCERNING THE USE OF THIS DETAIL

**BITUMINOUS DETAIL AT BUTT JOINTS**

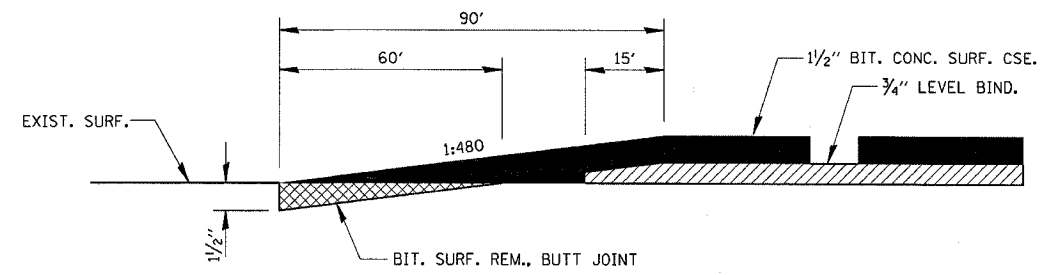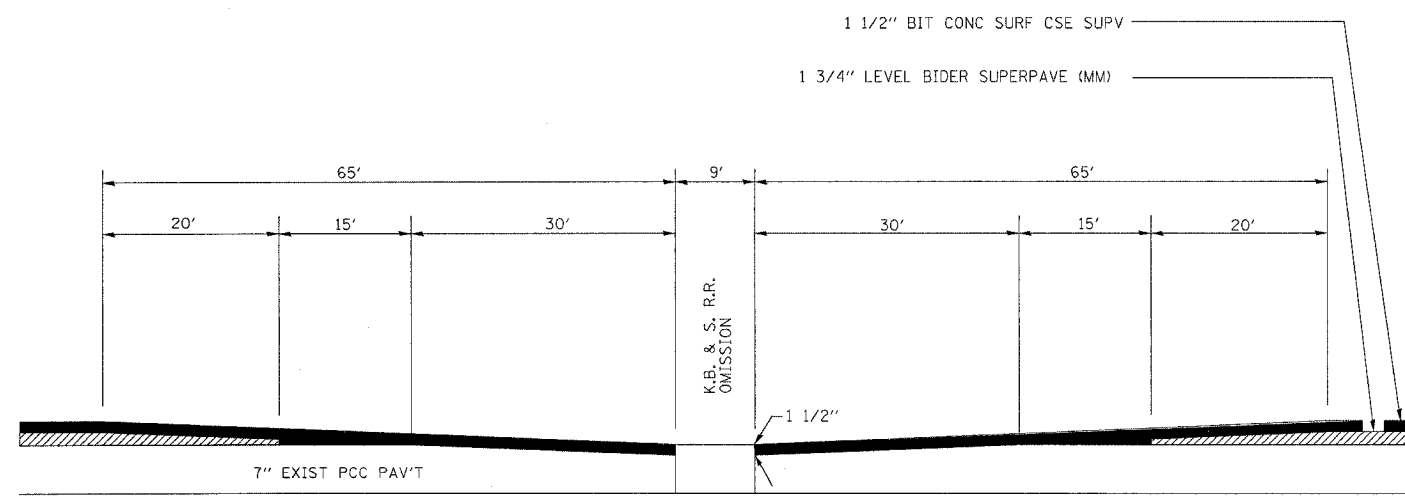

**BITUMINOUS SURFACE REMOVAL - BUTT JOINT**

NOTE: PCC SURFACE REMOVAL IS NOT NECESSARY BUTT JOINT WAS BUILT DURING ORIGINAL RESURFACING PROJECT

**TAPER AT R.R. CROSSING**  
STA 2925+40 TO 2925+49

OCTOBER 18, 2004 /ed01804/def/alls.dgn