



F.A.P. RTE.	SECTION	COUNTY	TOTAL SHEETS	SHEET NO.
891/861	(12) RS-4	KENDALL	23	10
STA. 646+00		TO STA. 673+00		
FED. ROAD DIST. NO.	ILLINOIS	FED. AID PROJECT		
CONTRACT # 66432				

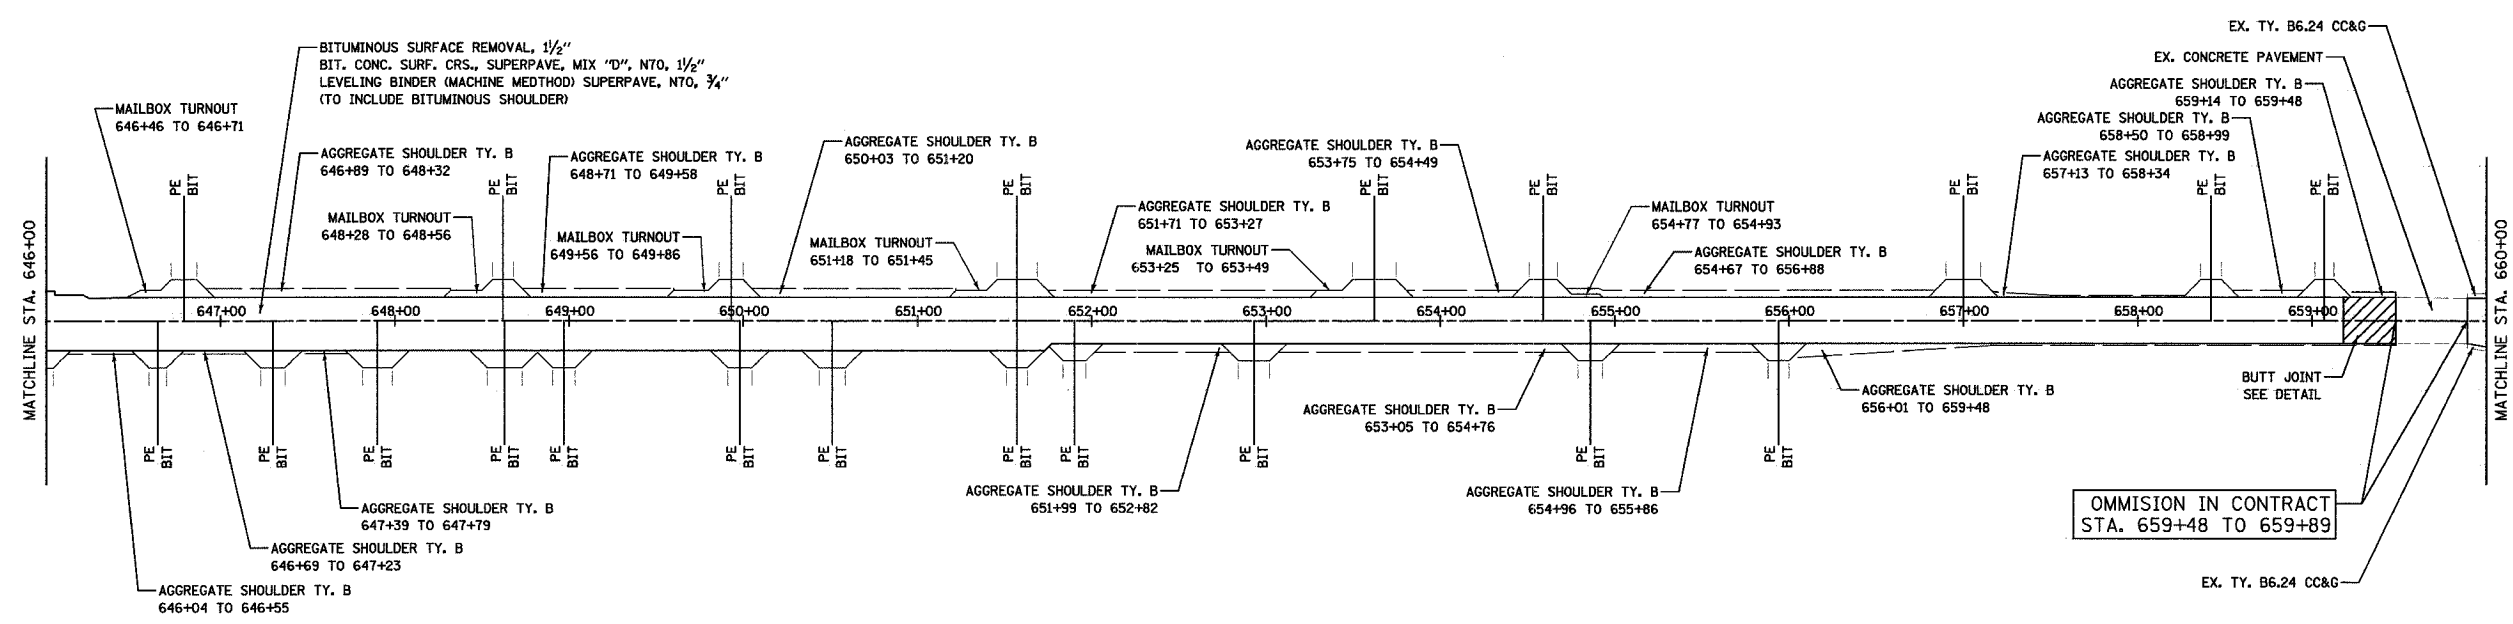

U.S. ROUTE 34

KEY		NOTES	
CE - COMMERCIAL ENTRANCE	FE - FIELD ENTRANCE	1. SEE DETAILS FOR TREATMENT AND EXTENT OF IMPROVEMENT AT FE, CE, & PE.	
PE - PRIVATE ENTRANCE	BC - BOX CULVERT	2. SEE DETAILS FOR TREATMENT AND EXTENT OF IMPROVEMENT AT SIDE ROADS.	
MT - MAILBOX TURNOUT	RR - RAILROAD		

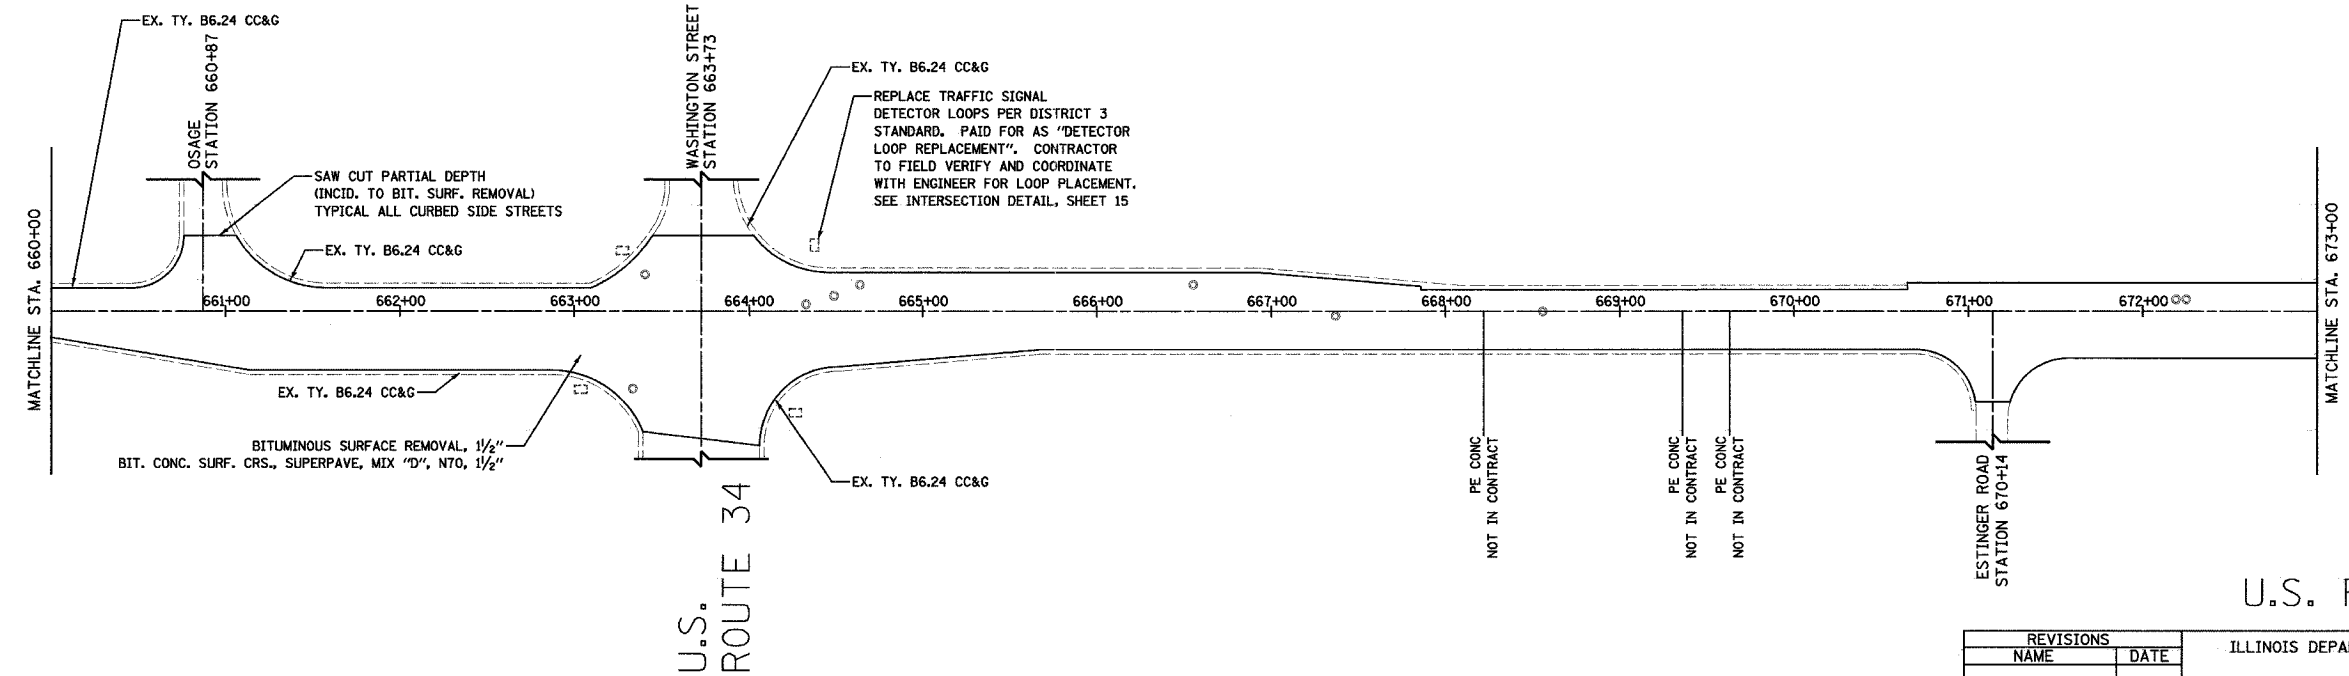

U.S. ROUTE 34

REVISIONS	
NAME	DATE

ILLINOIS DEPARTMENT OF TRANSPORTATION
PROJECT LAYOUT
 STA. 646+00 TO 673+00
 VERT. N.T.S.
 SCALE: HORIZ. N.T.S.
 DATE 12/23/04
 DRAWN BY MAP
 CHECKED BY RRM