



F.A.P. SECTION	COUNTY	TOTAL SHEETS	SHEET NO.
122 RS-4	KENDALL	23	11
STA. 673+00 TO STA. 720+00			
FED. ROAD DIST. NO.	ILLINOIS	FED. AID PROJECT	
CONTRACT # 66432			

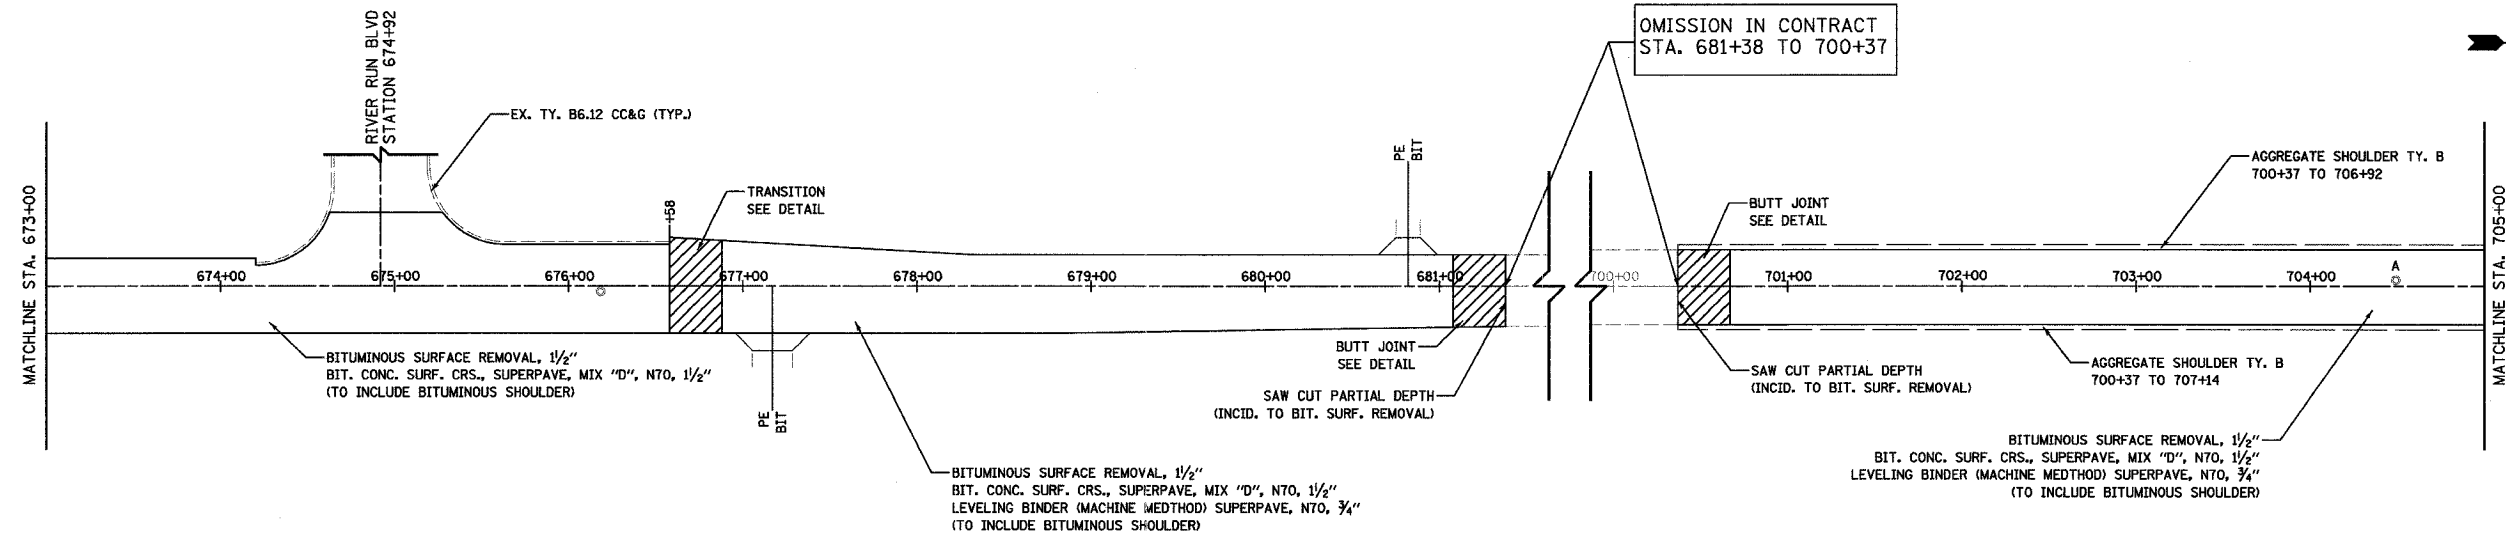

IL ROUTE 31

KEY		NOTES	
CE - COMMERCIAL ENTRANCE	FE - FIELD ENTRANCE	1. SEE DETAILS FOR TREATMENT AND EXTENT OF IMPROVEMENT AT FE, CE, & PE.	
PE - PRIVATE ENTRANCE	BC - BOX CULVERT	2. SEE DETAILS FOR TREATMENT AND EXTENT OF IMPROVEMENT AT SIDE ROADS.	
MT - MAILBOX TURNOUT	RR - RAILROAD		

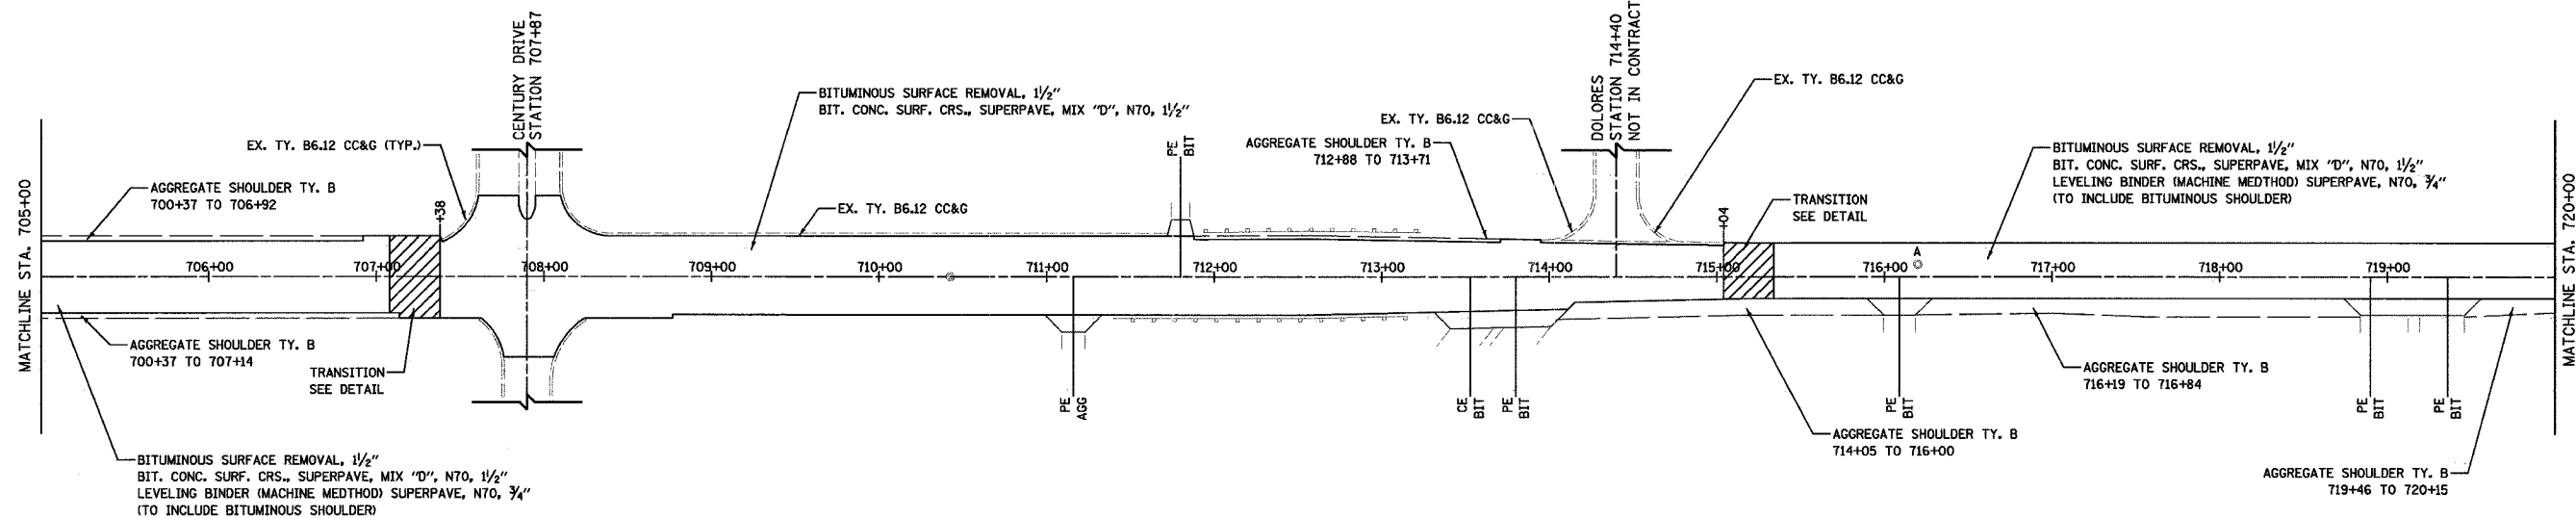

IL ROUTE 31

REVISIONS	
NAME	DATE

ILLINOIS DEPARTMENT OF TRANSPORTATION
PROJECT LAYOUT
 STA. 673+00 TO 720+00

SCALE: VERT. N.T.S.
 HORIZ. N.T.S.
 DATE 12/23/04

DRAWN BY MAP
 CHECKED BY RRM