



F.A.P. SECTION	COUNTY	TOTAL SHEETS	SHEET NO.
RS-4 (12)	KENDALL	23	12
STA. 720+00 TO STA. 748+00			
FED. ROAD DIST. NO.		ILLINOIS FED. AID PROJECT	
CONTRACT # 66432			

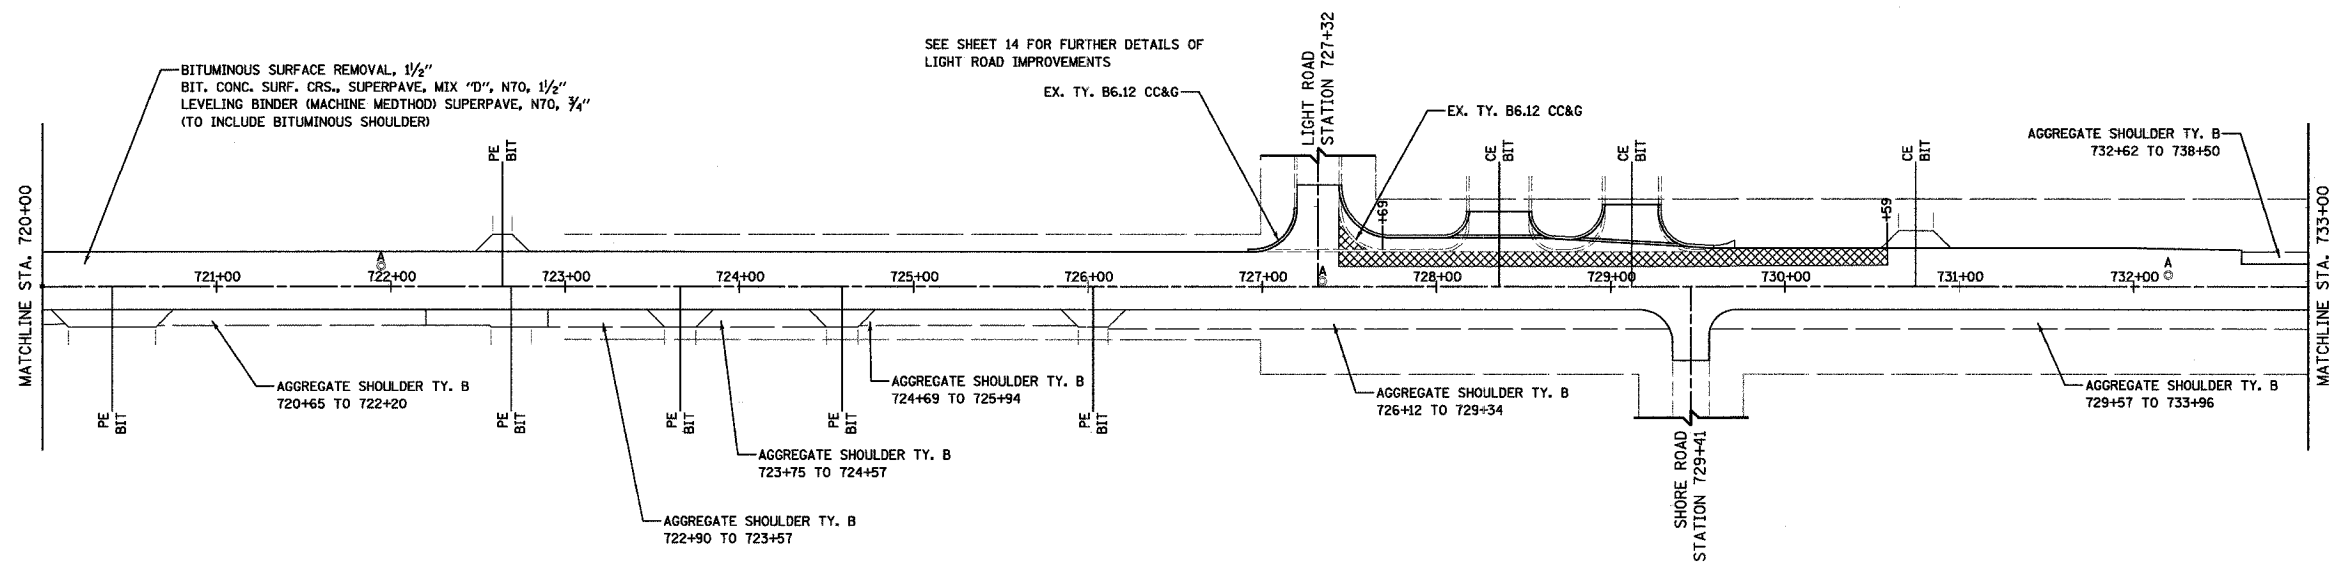

IL ROUTE 31

KEY		NOTES
CE - COMMERCIAL ENTRANCE	FE - FIELD ENTRANCE	1. SEE DETAILS FOR TREATMENT AND EXTENT OF IMPROVEMENT AT FE, CE, & PE.
PE - PRIVATE ENTRANCE	BC - BOX CULVERT	2. SEE DETAILS FOR TREATMENT AND EXTENT OF IMPROVEMENT AT SIDE ROADS.
MT - MAILBOX TURNOUT	RR - RAILROAD	

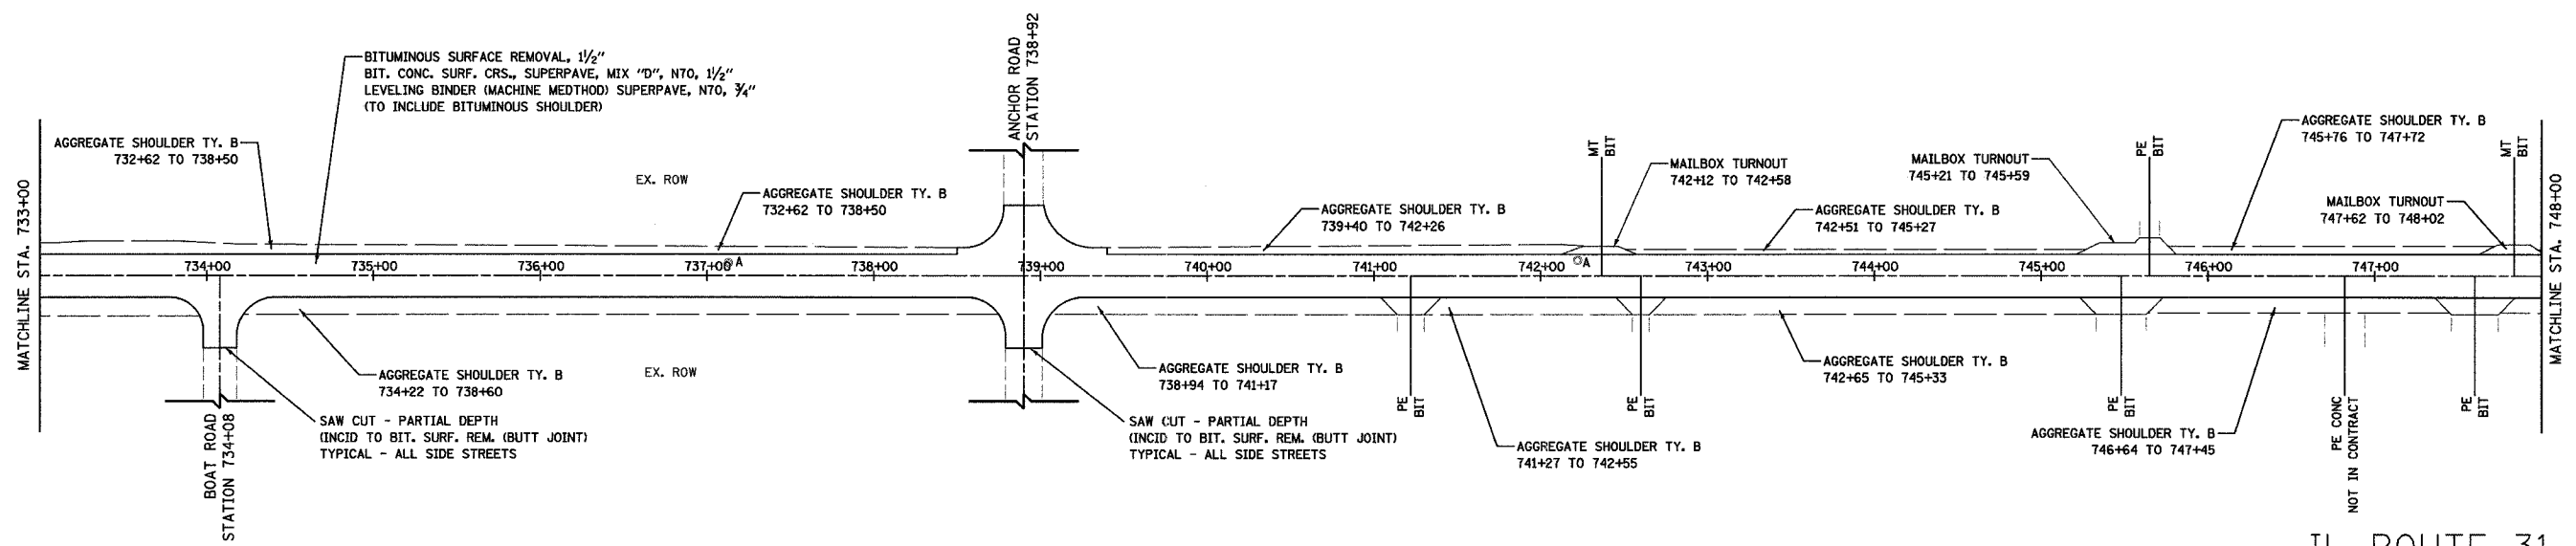

IL ROUTE 31

REVISIONS	
NAME	DATE

ILLINOIS DEPARTMENT OF TRANSPORTATION
PROJECT LAYOUT
 STA. 720+00 TO 748+00
 SCALE: VERT. N.T.S.
 DATE 12/23/04
 DRAWN BY MAP
 CHECKED BY RRM