



F.A.P. SECTION	COUNTY	TOTAL SHEETS	SHEET NO.
881/882 (12) RS-4	KENDALL	23	13
STA. 748+00 TO STA. 776+19		ILLINOIS FED. AID PROJECT	
CONTRACT # 66432			

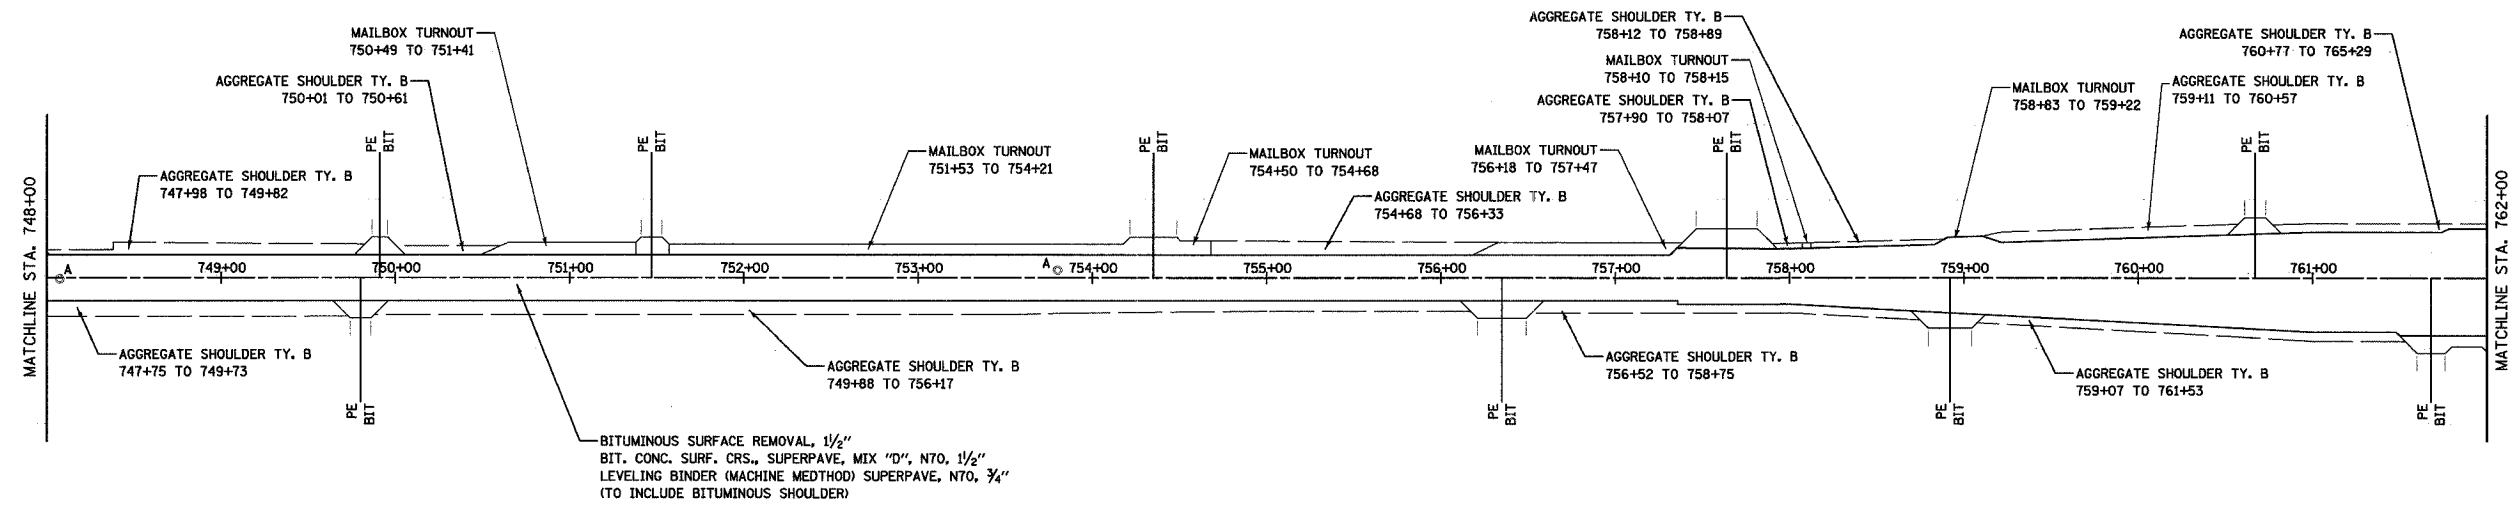

U.S. ROUTE 31

KEY		NOTES
CE - COMMERCIAL ENTRANCE	FE - FIELD ENTRANCE	1. SEE DETAILS FOR TREATMENT AND EXTENT OF IMPROVEMENT AT FE, CE, & PE. 2. SEE DETAILS FOR TREATMENT AND EXTENT OF IMPROVEMENT AT SIDE ROADS.
PE - PRIVATE ENTRANCE	BC - BOX CULVERT	
MT - MAILBOX TURNOUT	RR - RAILROAD	

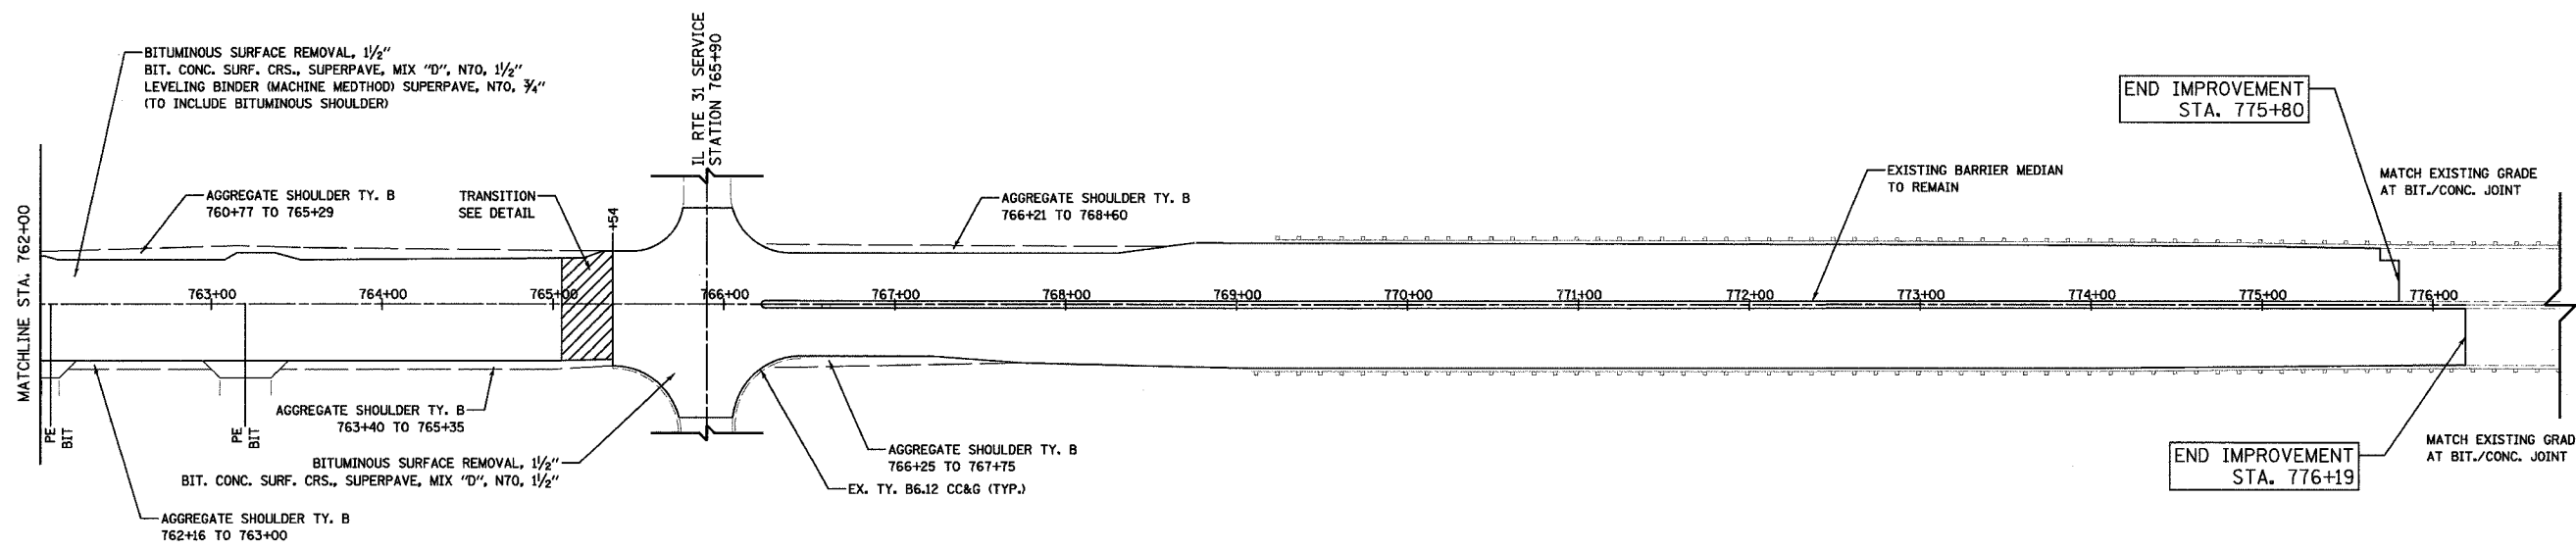

U.S. ROUTE 31

REVISIONS		ILLINOIS DEPARTMENT OF TRANSPORTATION
NAME	DATE	
		PROJECT LAYOUT STA. 748+00 TO 776+19

SCALE: VERT. N.T.S.  
HORIZ. DATE 12/23/04

DRAWN BY MAP  
CHECKED BY RRM