



F.A.P. RTE.	SECTION	COUNTY	TOTAL SHEETS	SHEET NO.
151/860	(12) RS-4	KENDALL	23	20
STA. 748+00		TO STA. 776+19		
FED. ROAD DIST. NO.		ILLINOIS FED. AID PROJECT		
CONTRACT * 66432				

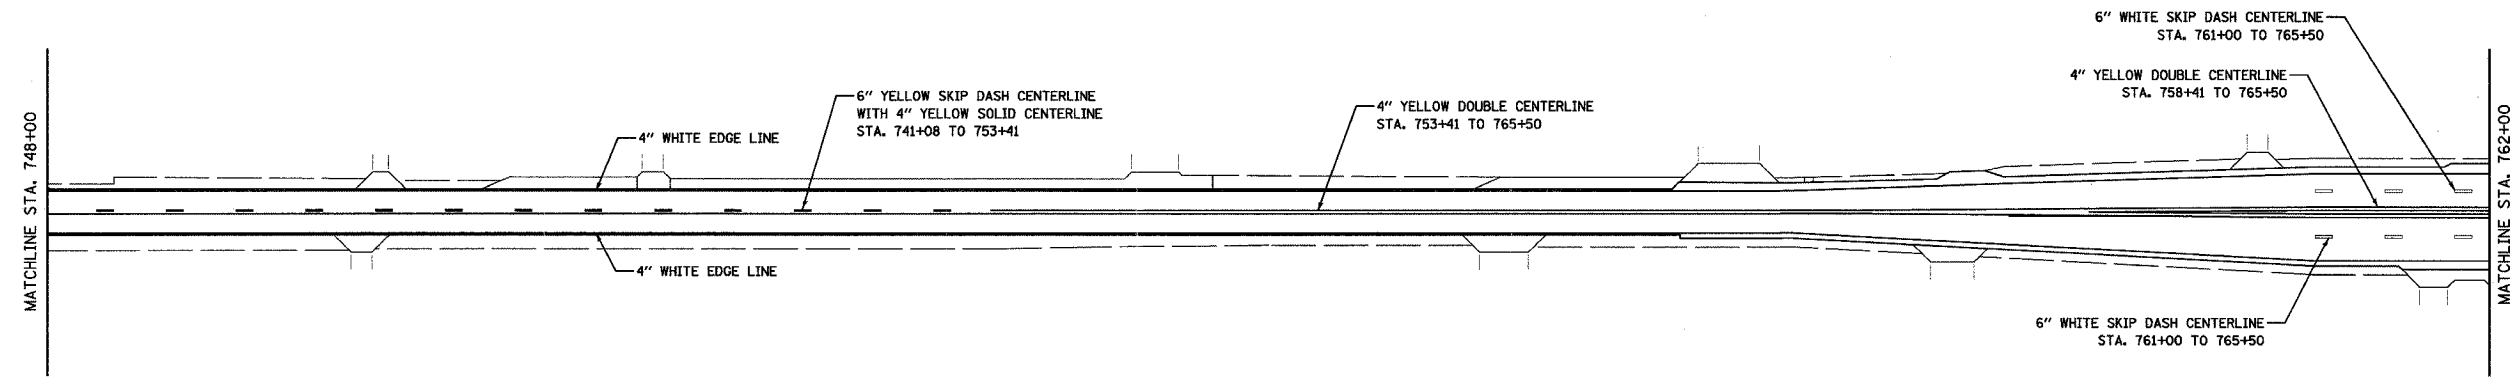

KEY		NOTES
CE - COMMERCIAL ENTRANCE	FE - FIELD ENTRANCE	1. SEE DETAILS FOR TREATMENT AND EXTENT OF IMPROVEMENT AT FE, CE, & PE.
PE - PRIVATE ENTRANCE	BC - BOX CULVERT	2. SEE DETAILS FOR TREATMENT AND EXTENT OF IMPROVEMENT AT SIDE ROADS.
MT - MAILBOX TURNOUT	RR - RAILROAD	3. SEE DETAILS FOR PLACEMENT OF TURN LANE ARROW AND ONLY MARKINGS.

IL ROUTE 31

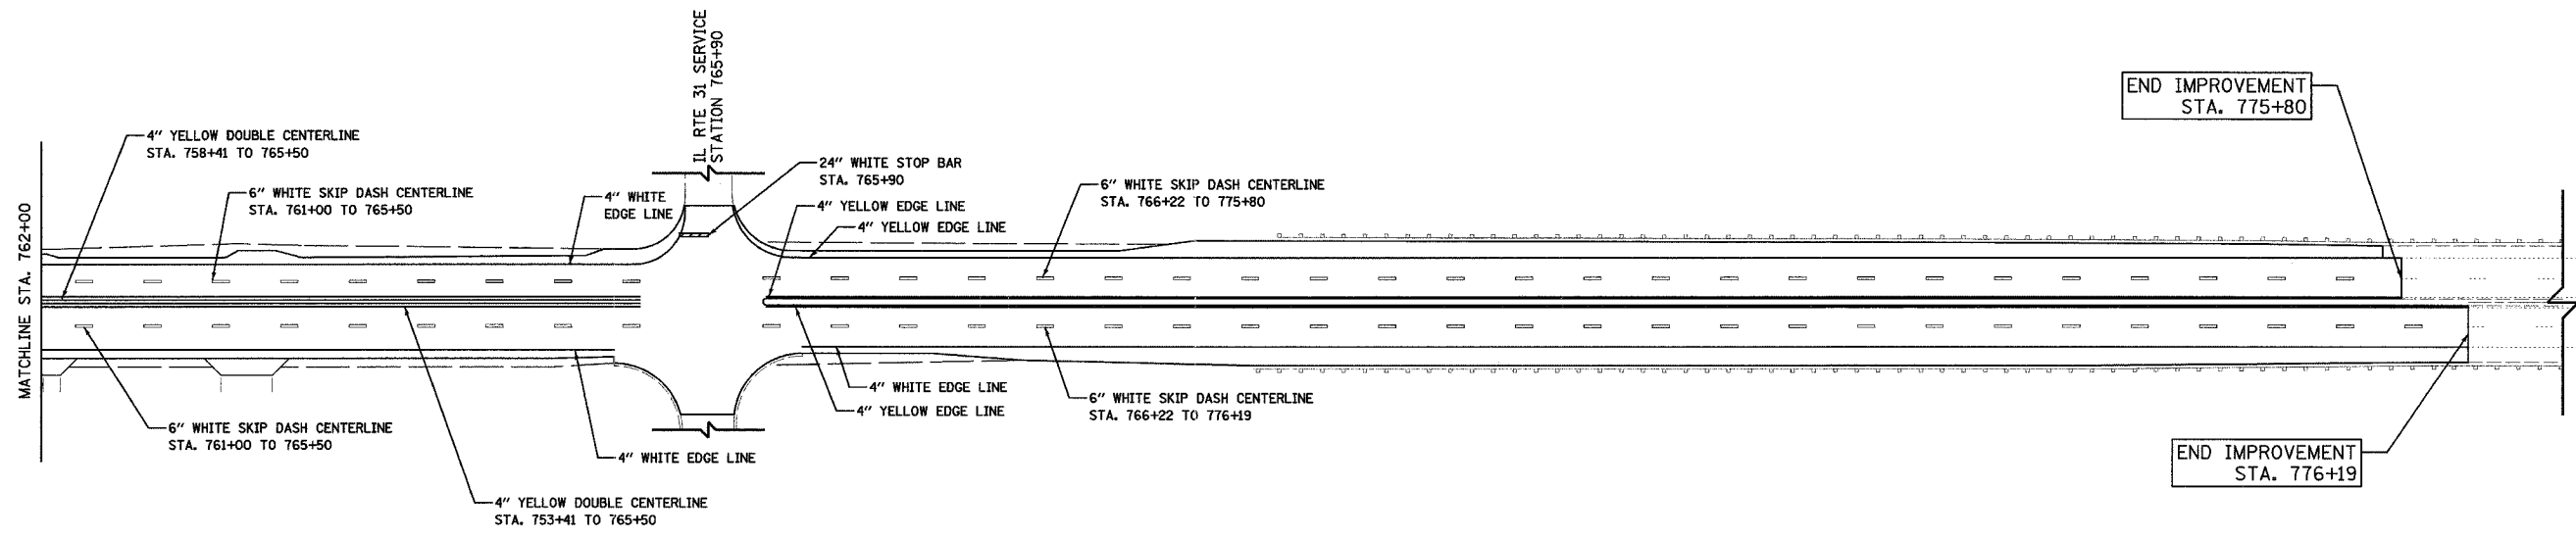

IL ROUTE 31

REVISIONS	
NAME	DATE

ILLINOIS DEPARTMENT OF TRANSPORTATION  
**PAVEMENT MARKING PLAN**  
 STA. 748+00 TO 776+19  
 SCALE: VERT. N.T.S.  
 DATE 12/23/04  
 DRAWN BY MAP  
 CHECKED BY RRM