



F.A.I. RTE.	SECTION	COUNTY	TOTAL SHEETS	SHEET NO.
57	138-4RS-2	ILLINOIS	10	9
STA.	340+00	TO STA.	407+00	
FED. ROAD DIST. NO.	ILLINOIS FED. AID PROJECT			

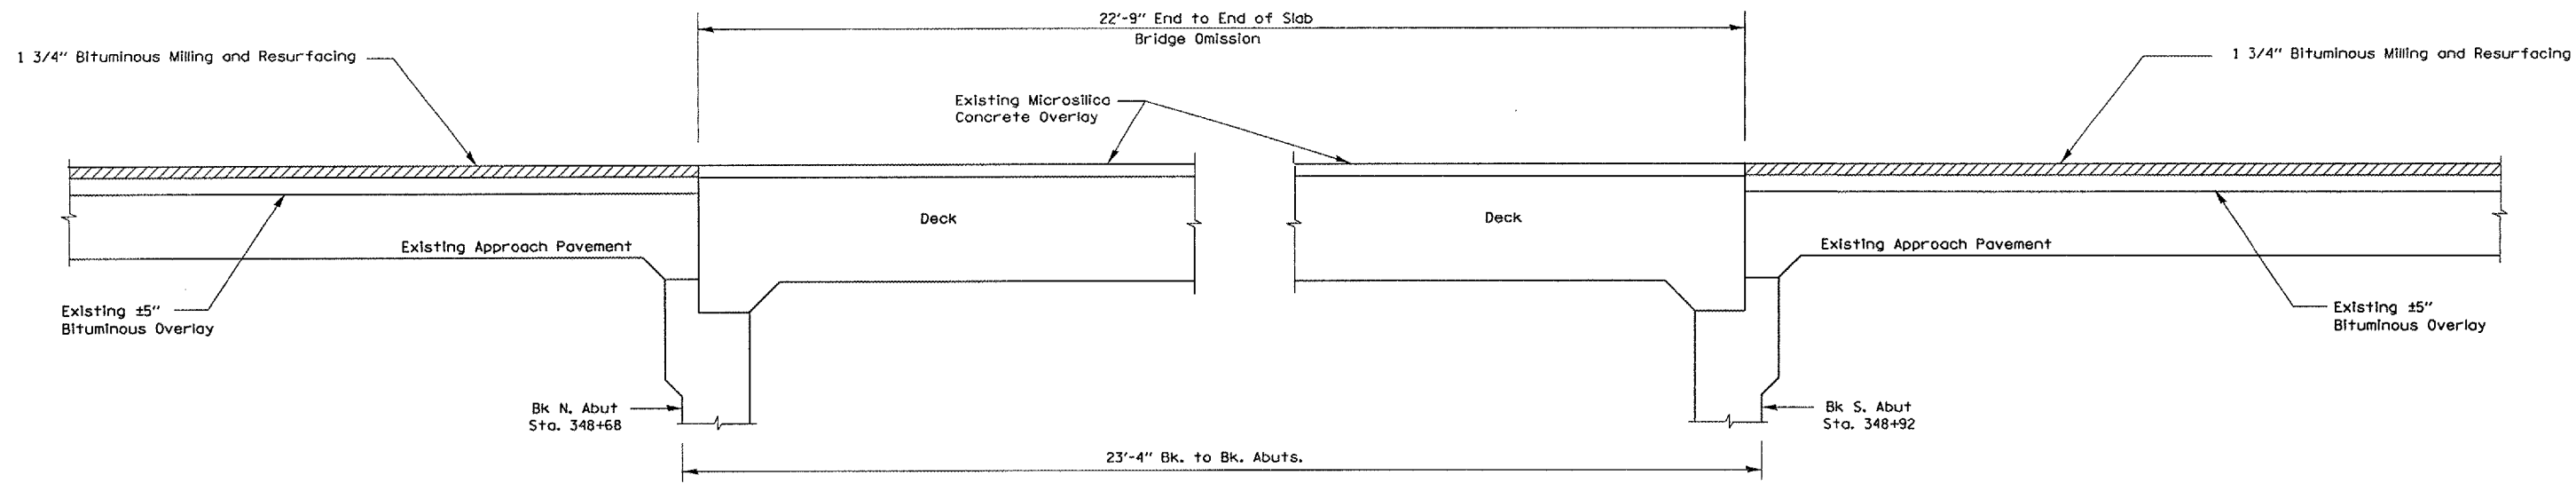

ELEVATION
S.N. 053-0011 NB

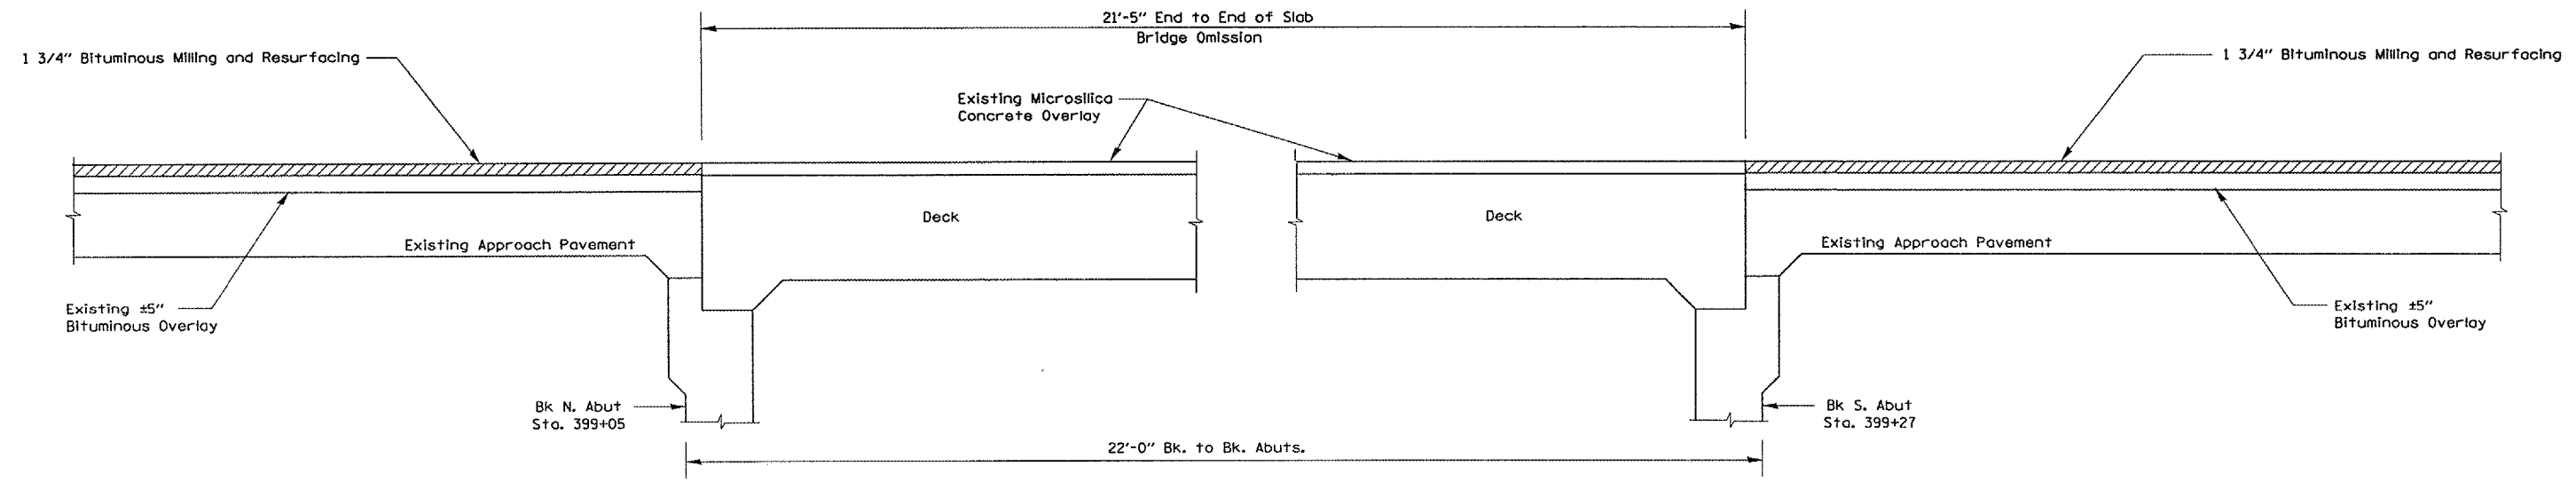

ELEVATION
S.N. 053-0159 NB

DATE = 10/07/04
FILE NAME = C:\main05\cm313\details.dgn

REVISIONS	
NAME	DATE

ILLINOIS DEPARTMENT OF TRANSPORTATION
**DETAILS AT
BRIDGE OMISSIONS**
SCALE: VERT. DRAWN BY RW
 HORIZ. CHECKED BY
 DATE 10/07/04

STA. 400+00 TO STA. 407+00