


F.A.I. RTE.	SECTION	COUNTY	TOTAL SHEETS	SHEET NO.
57	138-41RS-2	TROQUOIS	10	10
STA. 340+00 TO STA. 407+00				
FED. ROAD DIST. NO. ILLINOIS FED. AID PROJECT				

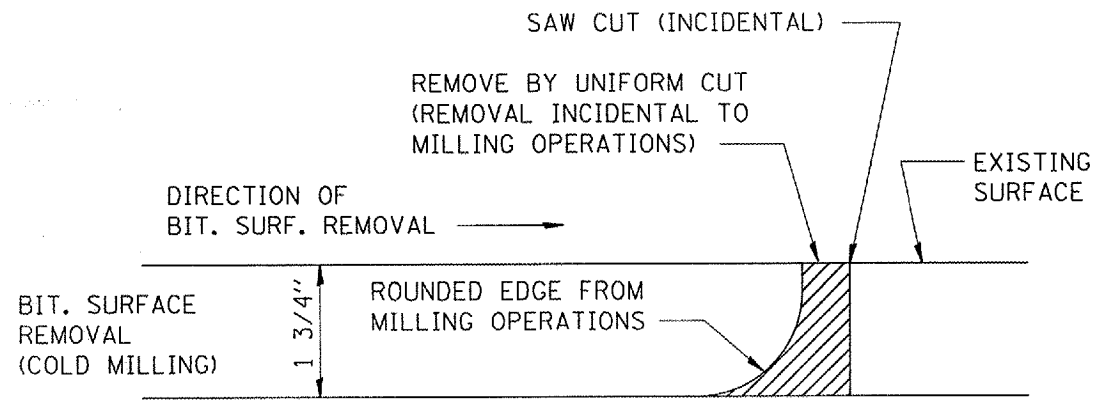


NOTE: WHEN MILLING OPERATIONS PRODUCE A ROUNDED EDGE, THEN A SAW CUT SHALL BE USED TO MANUFACTURE A PERPENDICULAR EDGE AS SHOWN IN THE DETAIL. THE ENGINEER SHALL BE THE SOLE JUDGE CONCERNING THE USE OF THIS DETAIL

BITUMINOUS DETAIL AT BUTT JOINTS

- | | |
|-------------------------|-------------------------|
| STATION 346 + 00 | STATION 399 + 05 |
| STATION 348 + 68 | STATION 399 + 27 |
| STATION 348 + 92 | STATION 402 + 00 |

Note: Stationing is measured along $\text{\textcircled{C}}$ of Roadway

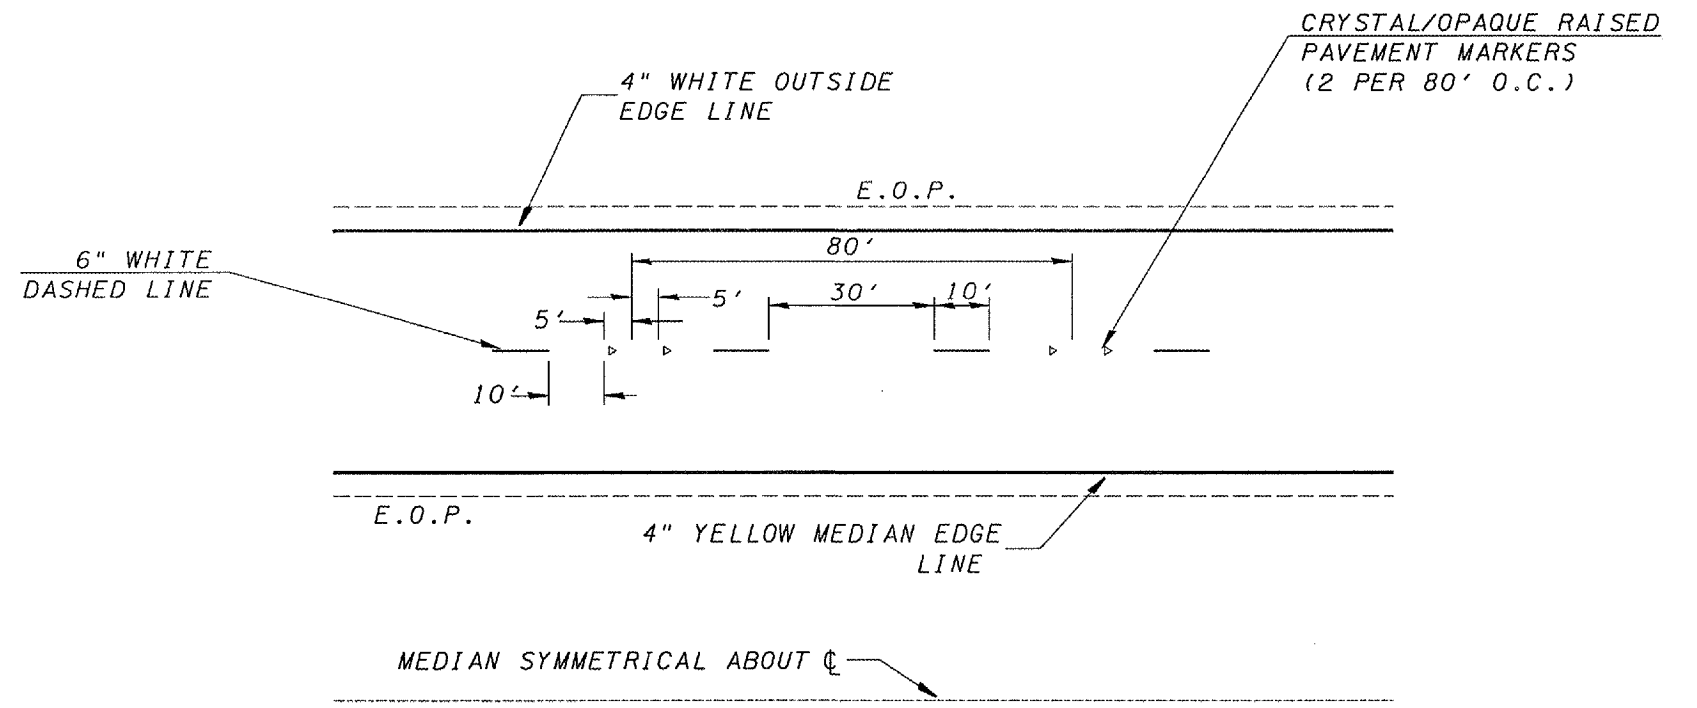

TYPICAL PAVEMENT MARKINGS

DATE = 10/07/04
FILE NAME = C:\m05\cm313\details.dgn

REVISIONS	
NAME	DATE

ILLINOIS DEPARTMENT OF TRANSPORTATION

**MISCELLANEOUS
DETAILS**

SCALE: VERT.
HORIZ.
DATE 10/07/04

DRAWN BY RW
CHECKED BY