


66514

F.A.I. RTE.	SECTION	COUNTY	TOTAL SHEETS	SHEET NO.
57	(38-SIT-2	IRROQUOIS	11	9
STA. 766+00		TO STA. 778+73		
FED. ROAD DIST. NO.	ILLINOIS	NON-FED. AID PROJECT		

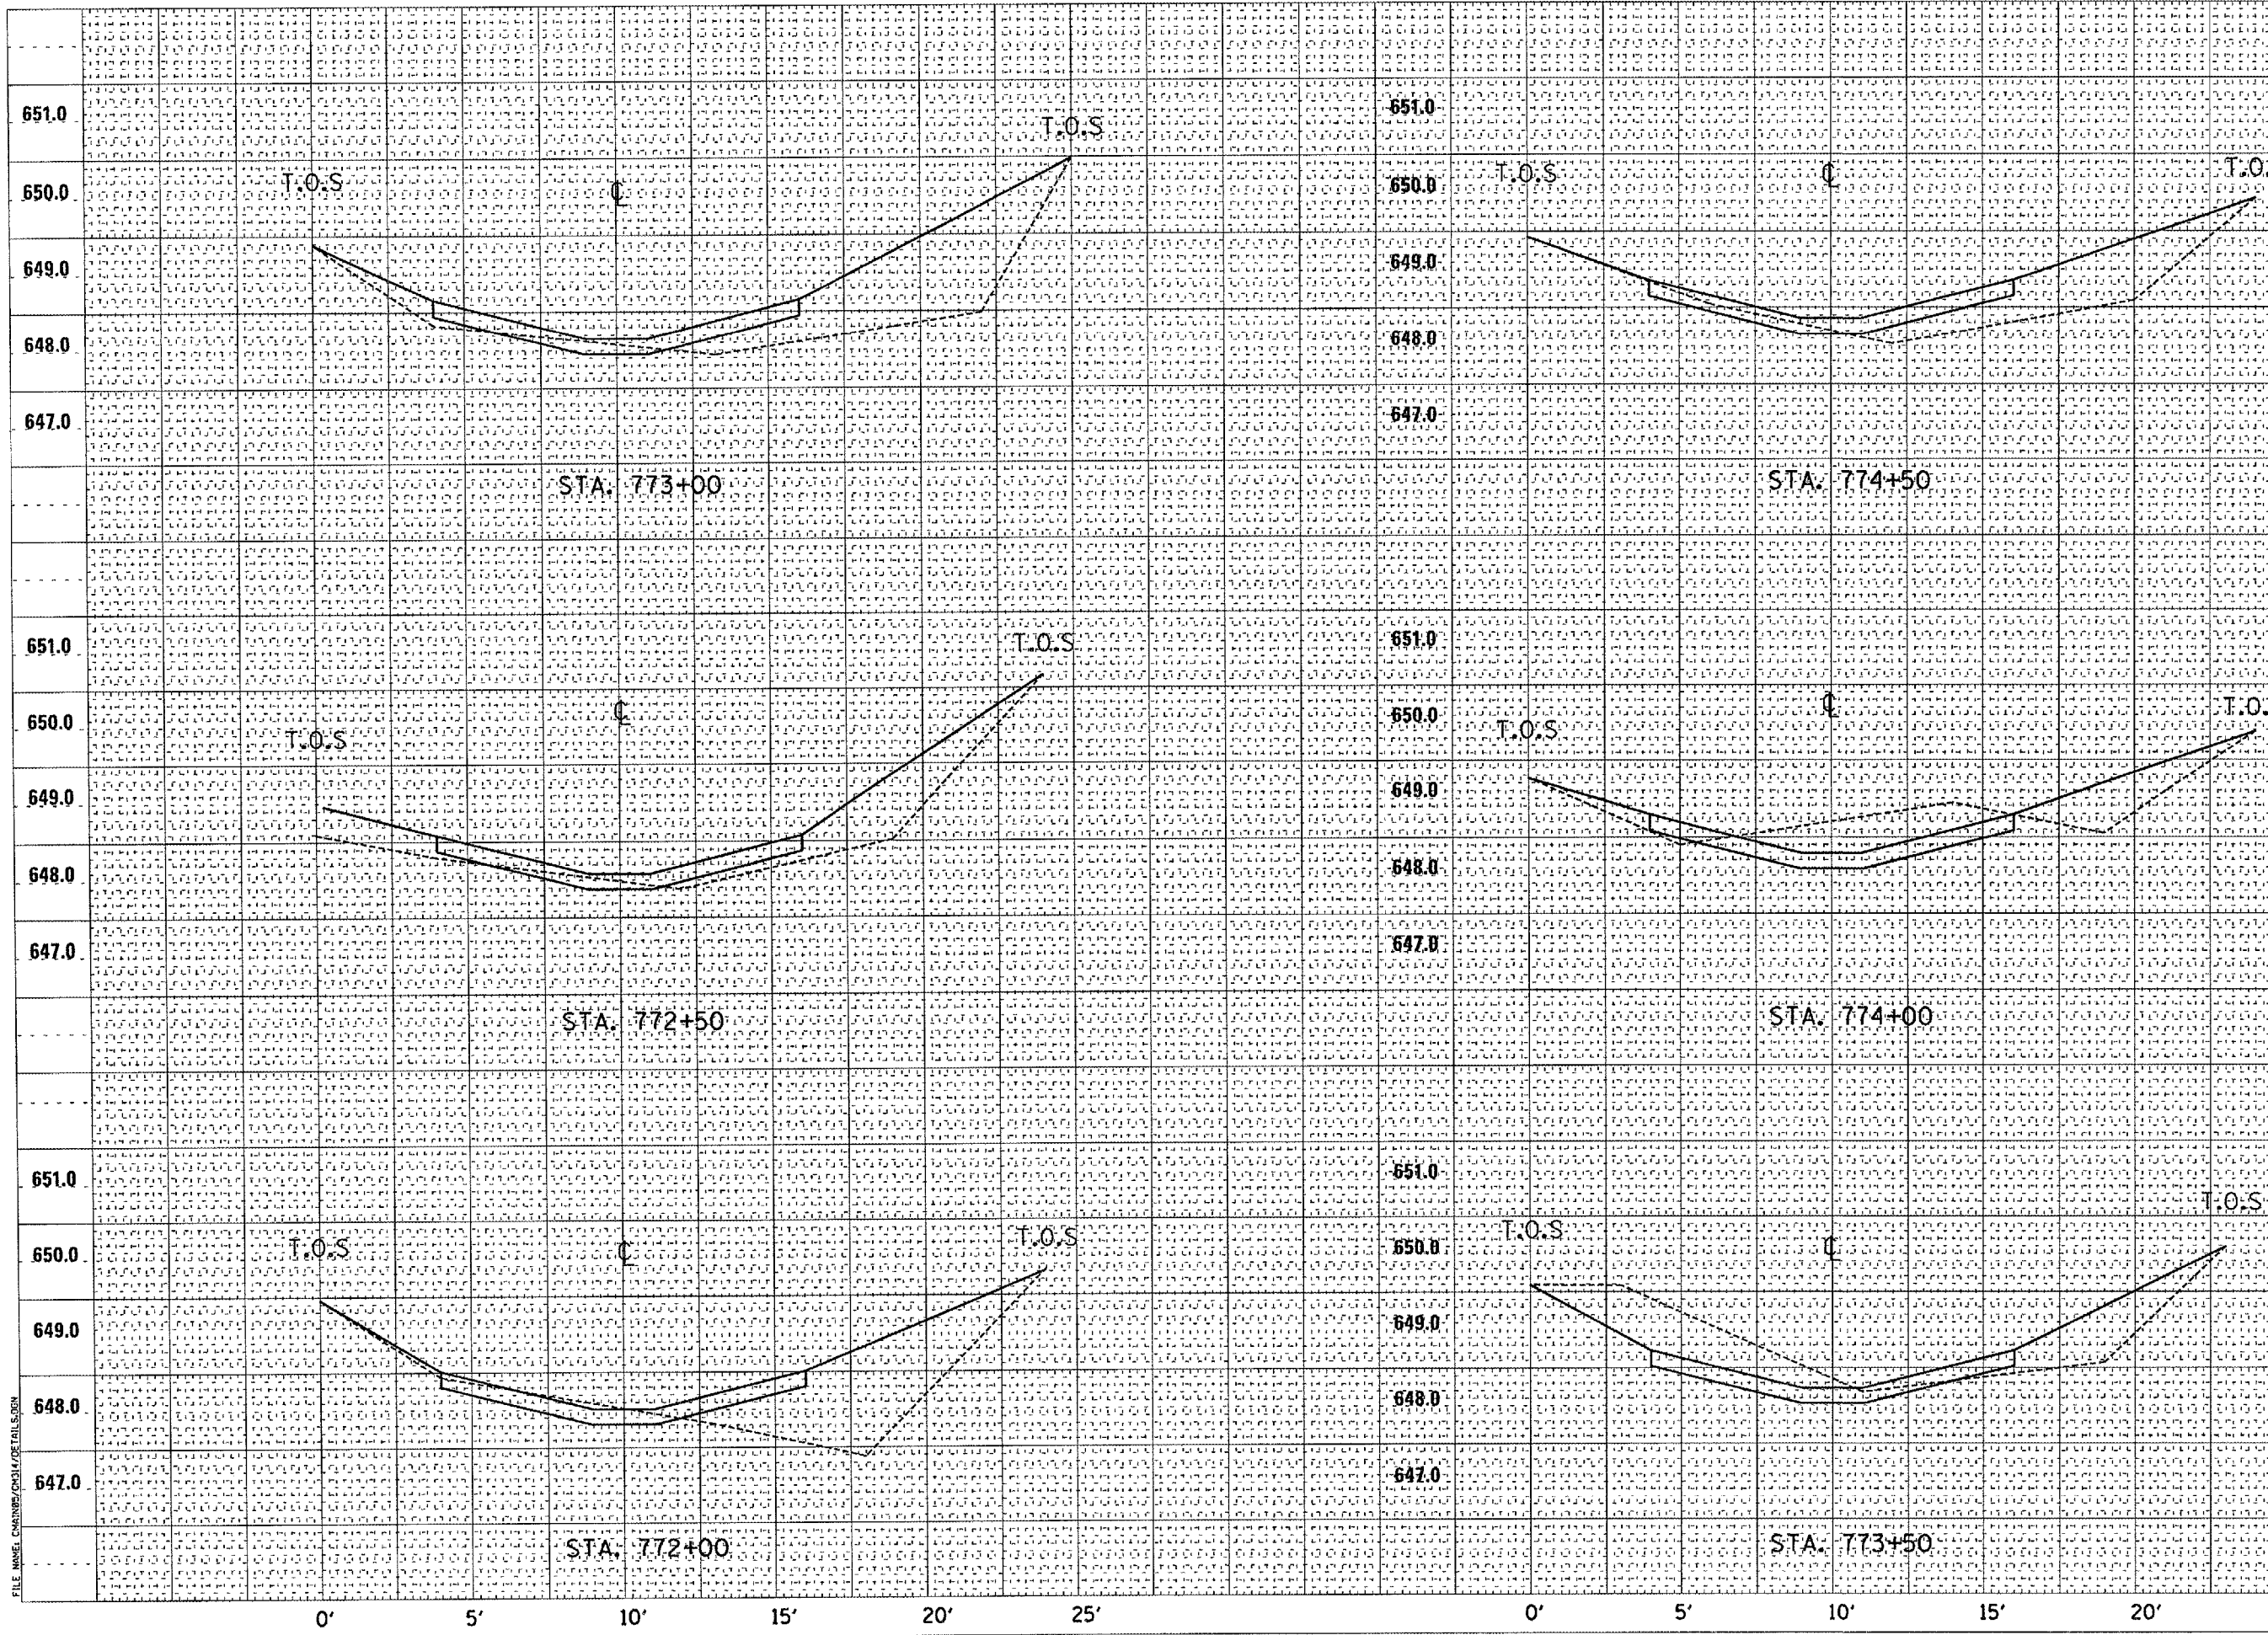

FILE NAME: C:\DRAWING\CH314\DETALS.DWG