


F.A.S. RTE.	SECTION	COUNTY	TOTAL SHEETS	SHEET NO.
2466	10 T	MCLEAN	13	9
STA. 75+45.92		TO STA. 77+00		
FED. ROAD DIST. NO.		ILLINOIS FED. AID PROJECT		
CONTRACT NO. 66534				

DATE	BY
DATE	BY
DATE	BY
DATE	BY
DATE	BY

DATE	BY
DATE	BY
DATE	BY
DATE	BY
DATE	BY

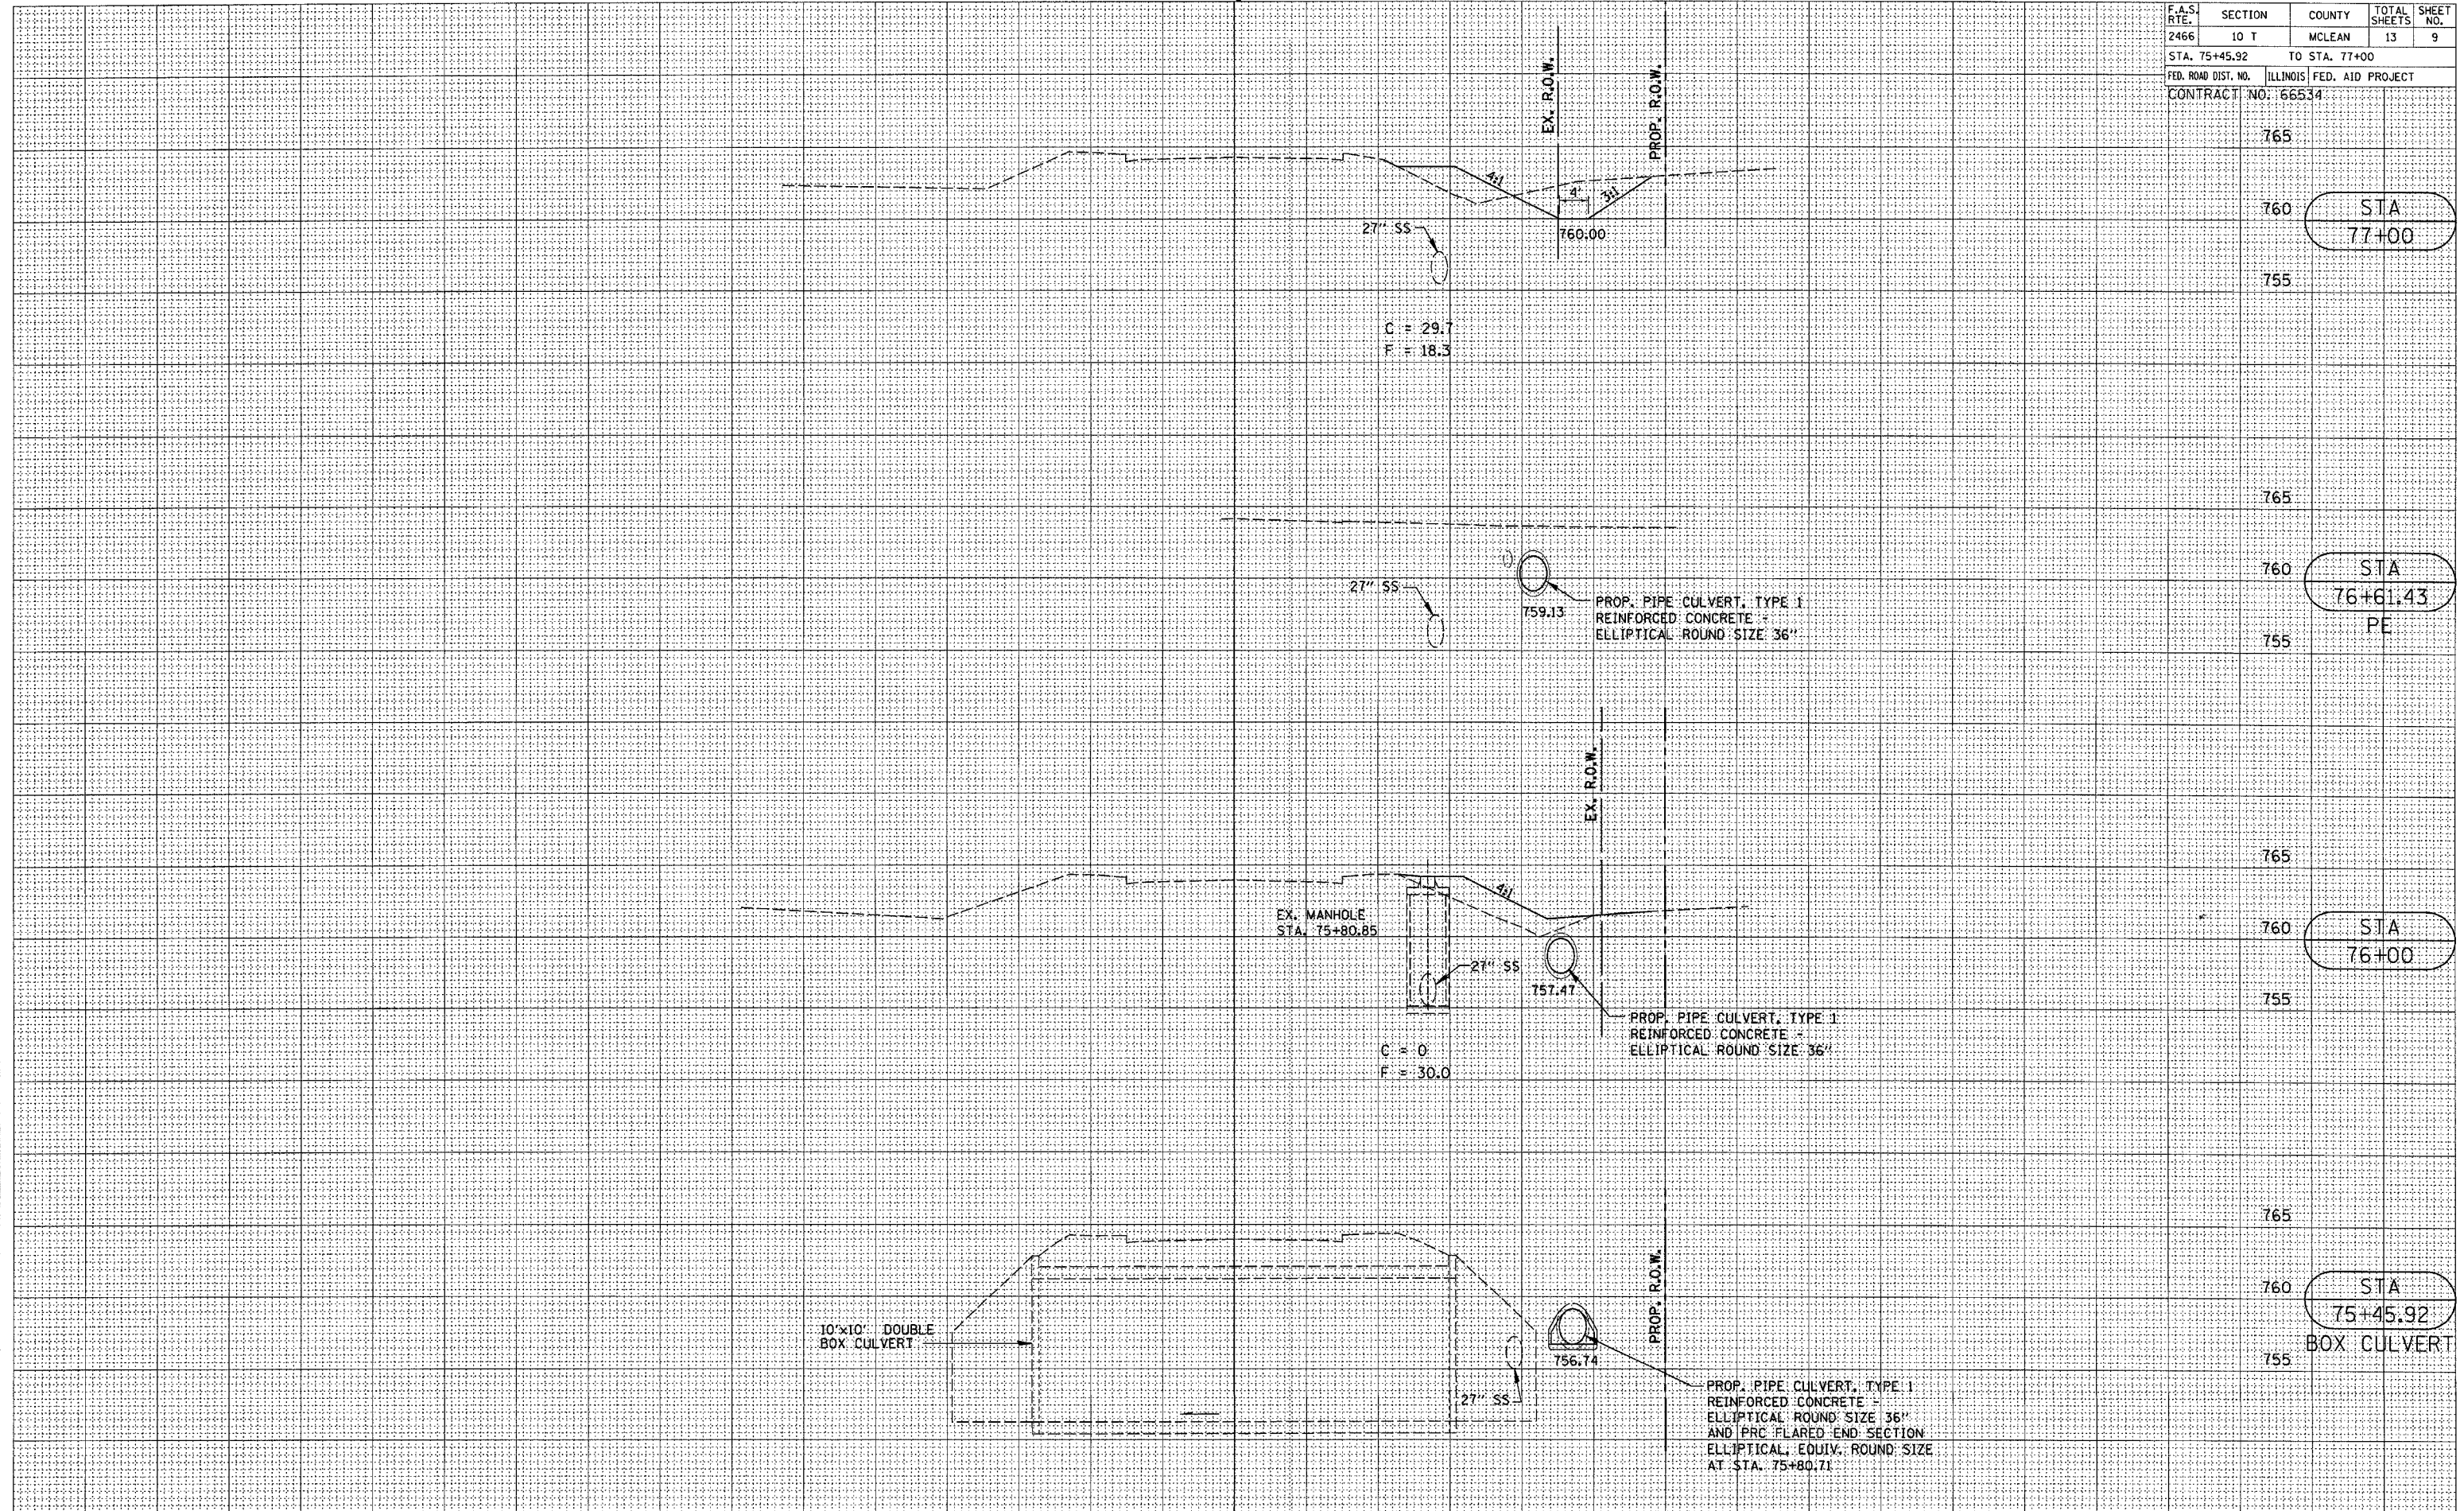

70 60 50 40 30 20 10 0 10 20 30 40 50 60 70

CROSS SECTIONS

765	
760	STA 77+00
755	
765	
760	STA 76+61.43 PE
755	
765	
760	STA 76+00
755	
765	
760	STA 75+45.92 BOX CULVERT
755	