



F.A.S. RTE.	SECTION	COUNTY	TOTAL SHEETS	SHEET NO.
1517	IN	MCLEAN	20	10
STA. 5+00		TO STA. 9+30		
FED. ROAD DIST. NO.		ILLINOIS FED. AID PROJECT		


PLAN	REVISIONS	DATE
DESIGNED		
PLOTTED		
CHECKED		
APPROVED		
BY		
DATE		

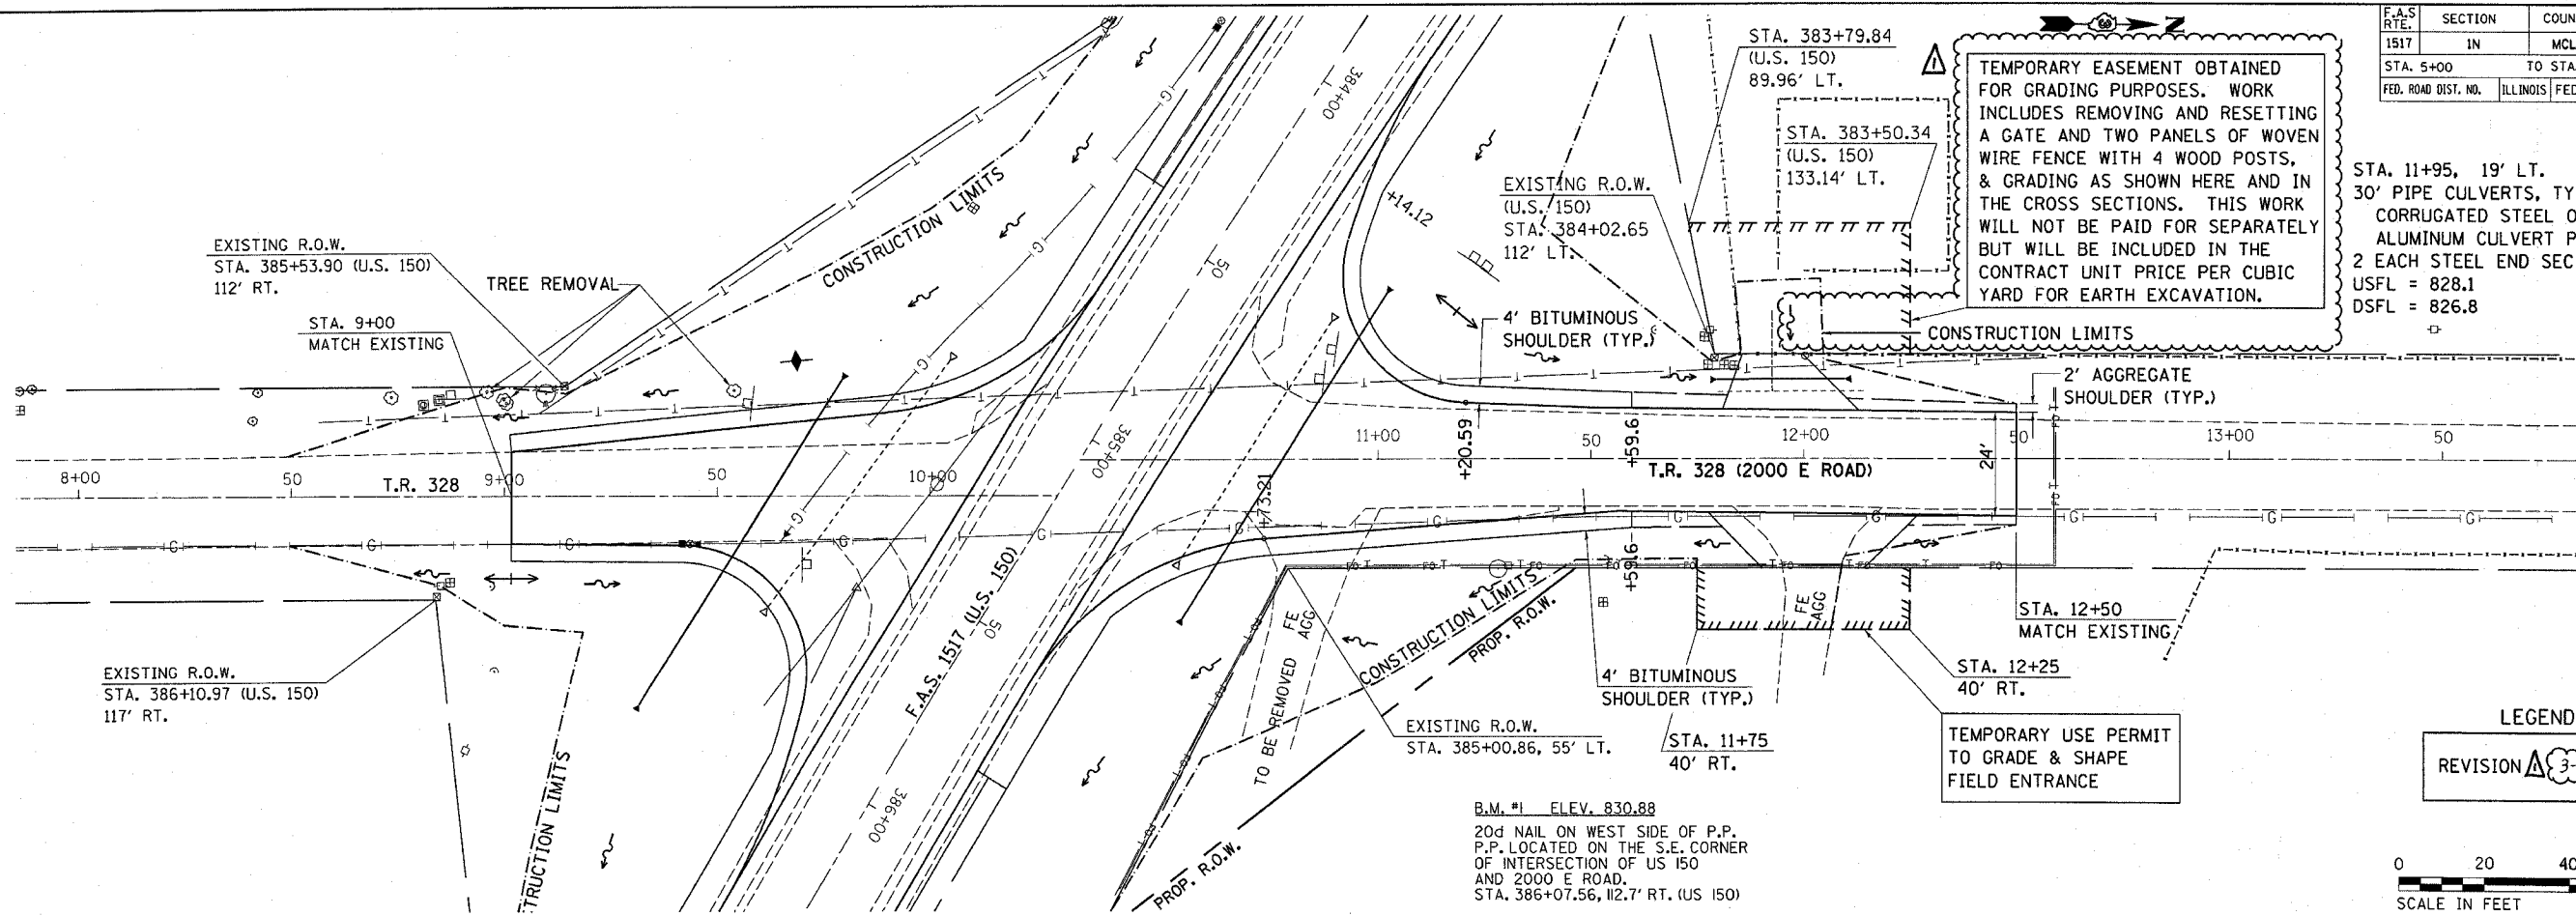

LEGEND
 REVISION Δ 3-2-05

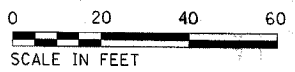

PROFILE	REVISIONS	DATE
DESIGNED		
PLOTTED		
CHECKED		
APPROVED		
BY		
DATE		

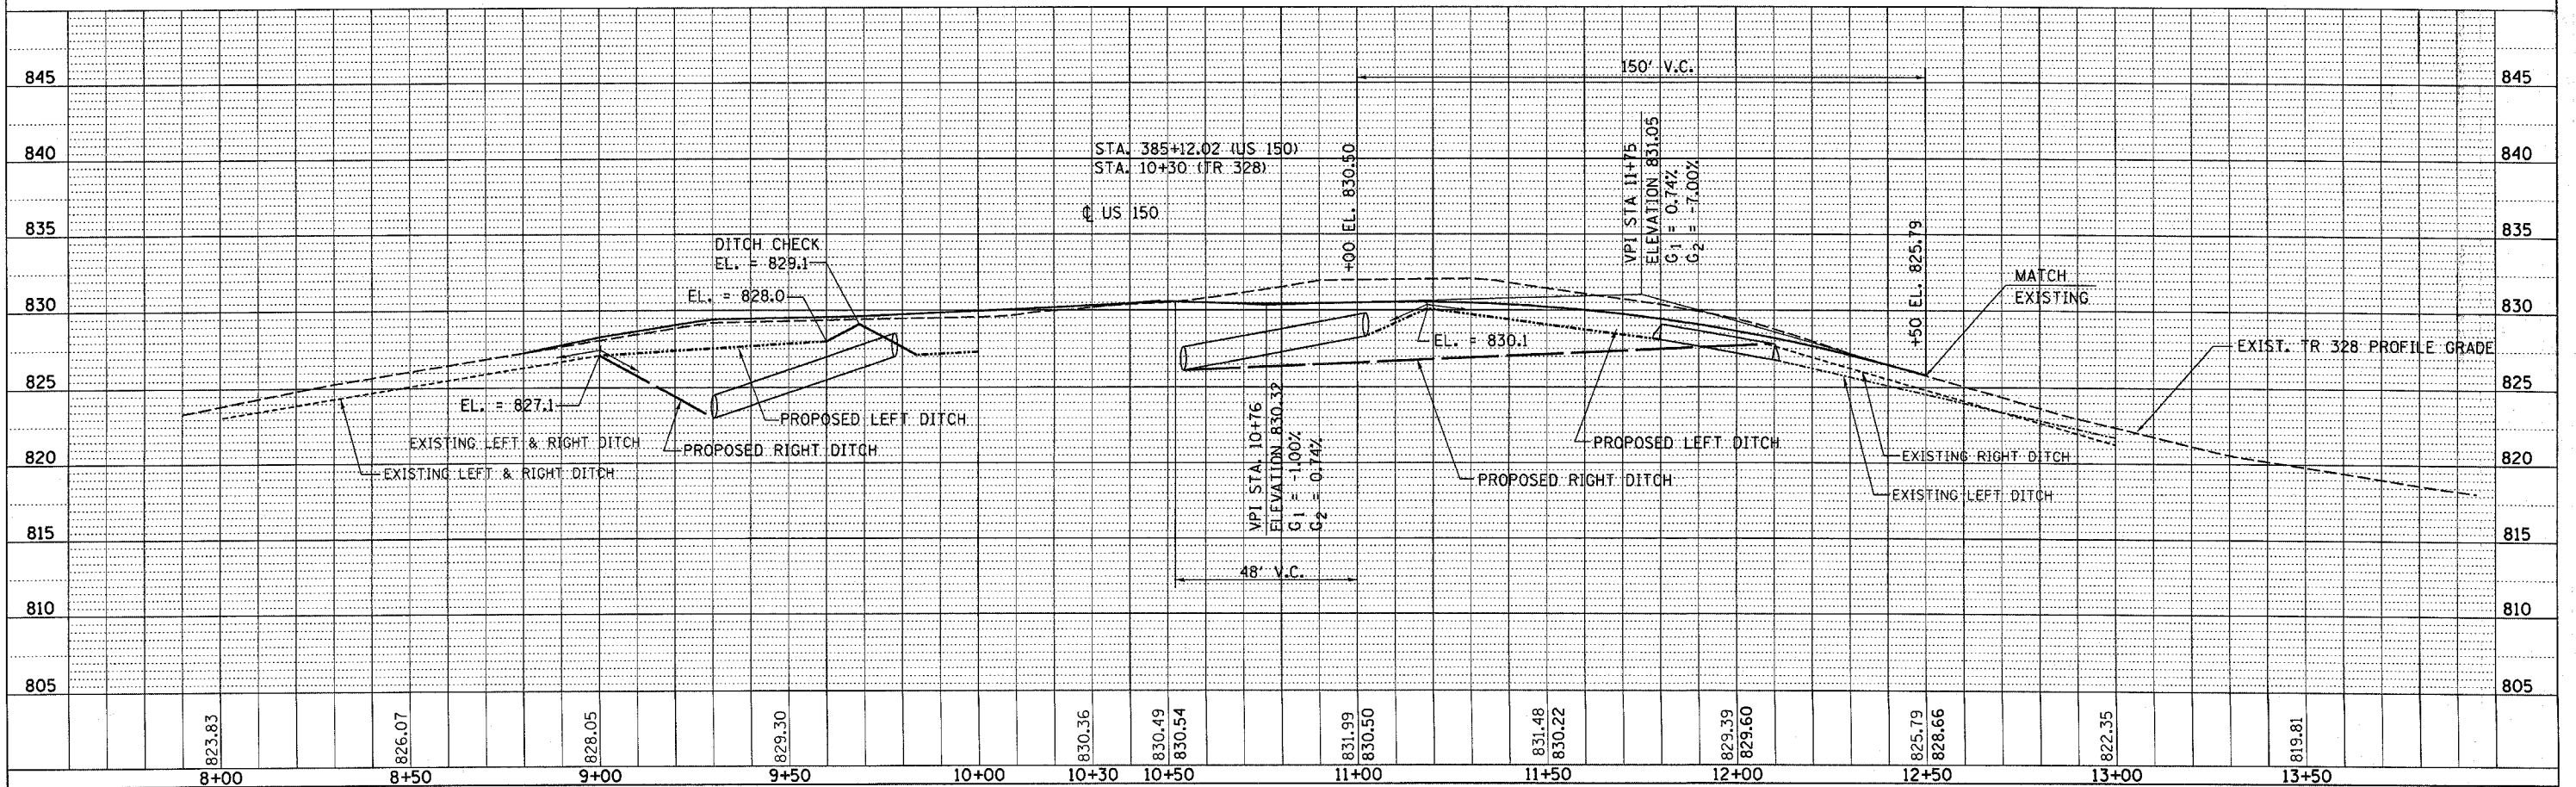

STA. 8+00 TO STA. 13+50
 REVISED 2-7-05 MJ PLAN & PROFILE