


| | | | | |
|---------------------|---------|---------------------------|--------------|-----------|
| F.A.S. RTE | SECTION | COUNTY | TOTAL SHEETS | SHEET NO. |
| 1517 | IN | MCLEAN | 21 | 17 |
| STA. 383+71 | | TO STA. 386+50 | | |
| FED. ROAD DIST. NO. | | ILLINOIS FED. AID PROJECT | | |

| | | | |
|--------------|----------|----|------|
| FINAL SURVEY | SURVEYED | BY | DATE |
| NOTE BOOK | PLOTTED | | |
| NO. | TEMPLE | | |
| | AREAS | | |
| | CHECKED | | |

| | | | |
|-----------------|----------|----|------|
| ORIGINAL SURVEY | SURVEYED | BY | DATE |
| NOTE BOOK | PLOTTED | | |
| NO. | TEMPLE | | |
| | AREAS | | |
| | CHECKED | | |

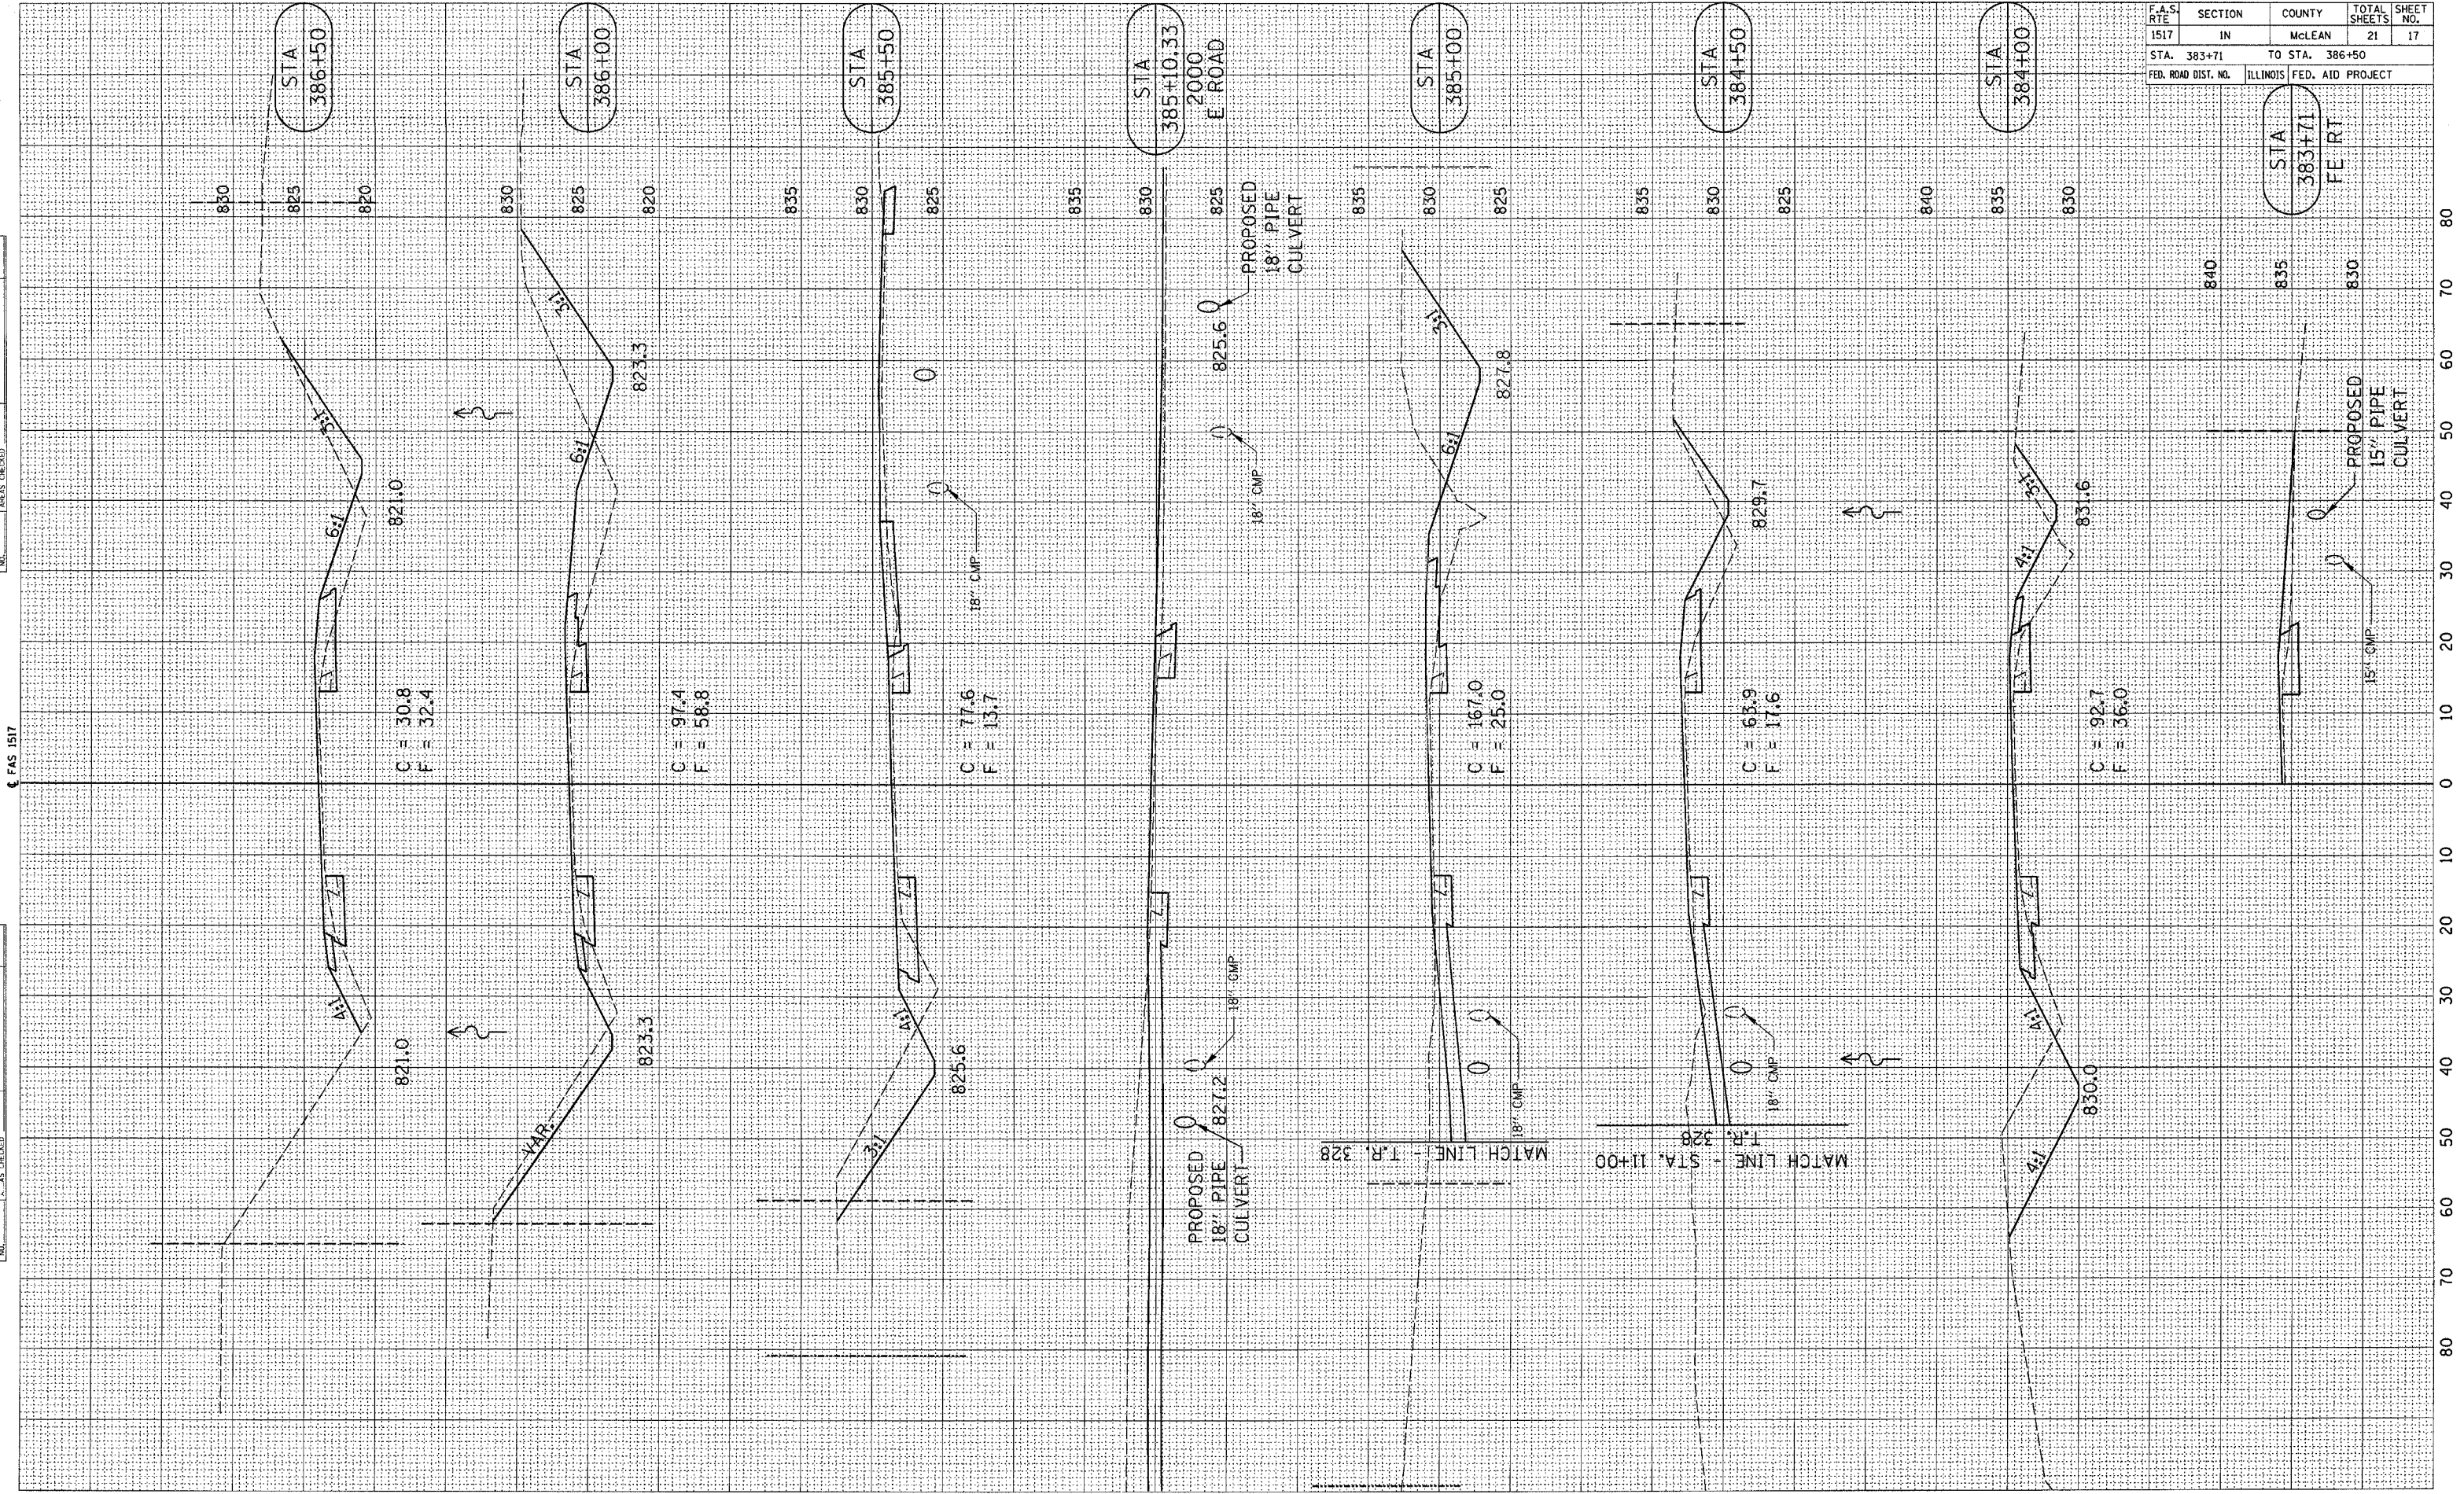

FAS 1517