


F.A.S. RTE	SECTION	COUNTY	TOTAL SHEETS	SHEET NO.
1517	IN	McLEAN	21	18
STA. 387+00		TO STA. 390+00		
FED. ROAD DIST. NO.		ILLINOIS FED. AID PROJECT		

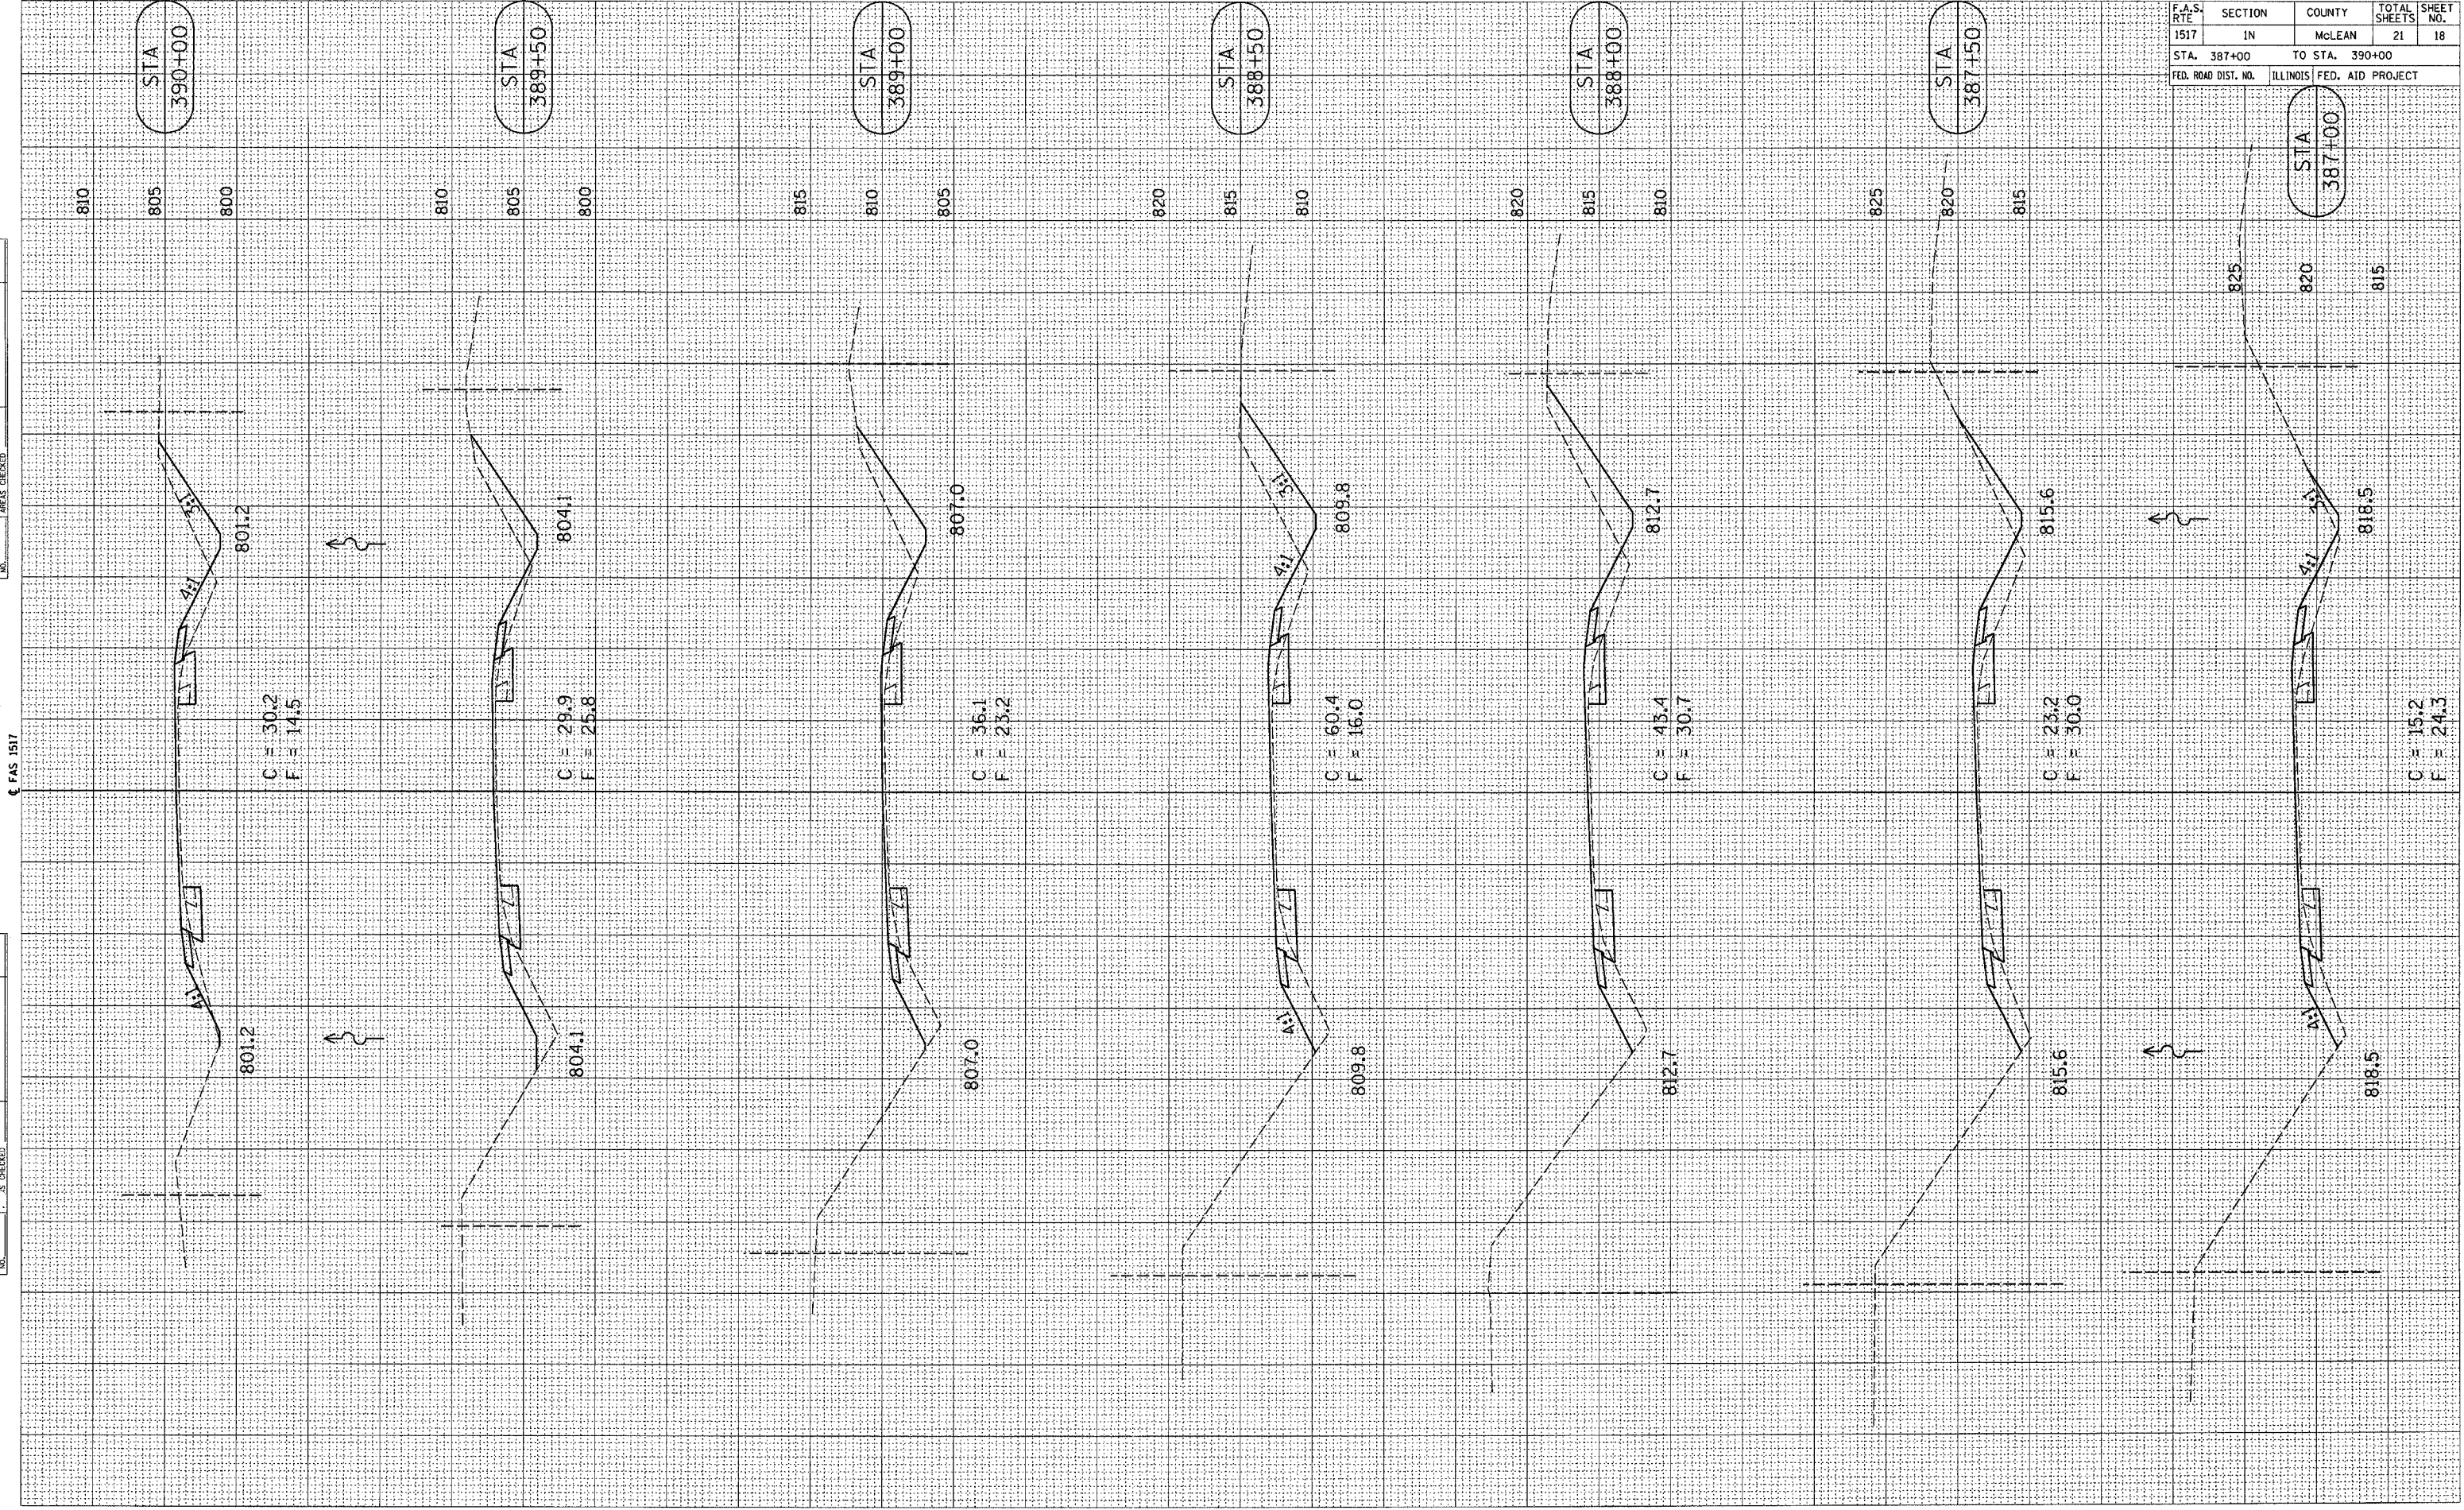

FAS 1517

FINAL SURVEY	SURVEYED	BY	DATE
NOTE BOOK	PLOTTED		
AREAS CHECKED	TEMPLATE		
NO.	NO.		

ORIGINAL SURVEY	SURVEYED	BY	DATE
NOTE BOOK	PLOTTED		
AREAS CHECKED	TEMPLATE		
NO.	NO.		