

F.A.I. RTE.	SECTION	COUNTY	TOTAL SHEETS	SHEET NO.
55 & 80	D3 WEED SPRAYING 2005-1	VARIOUS	5	1

INDEX OF SHEETS

1. COVER SHEET
2. GENERAL NOTES
3. SUMMARY OF QUANTITIES
4. SCHEDULES
5. SCHEDULES

STANDARDS



- 701101-01 OFF-ROAD OPERATIONS, MULTILANE, LESS THE 4.5 M (15') AWAY FOR SPEEDS ≥ 45 MPH
- 701106-01 OFF-ROAD OPR., MULTILANE, MORE THEN 4.5 M (15') AWAY FOR SPEEDS ≥ 45 MPH
- 701426-02 LANE CLOSURE, MULTILANE, INTERMITTENT OR MOVING OPERATIONS FOR SPEEDS ≥ 45 MPH
- 702001-05 TRAFFIC CONTROL DEVICES

STATE OF ILLINOIS
DEPARTMENT OF TRANSPORTATION
DIVISION OF HIGHWAYS

PROPOSED
HIGHWAY PLANS

FAI ROUTE 55 & 80 (I-55 & I-80)
SECTION D3 WEED SPRAYING 2005-1

VARIOUS COUNTIES
C-93-022-05

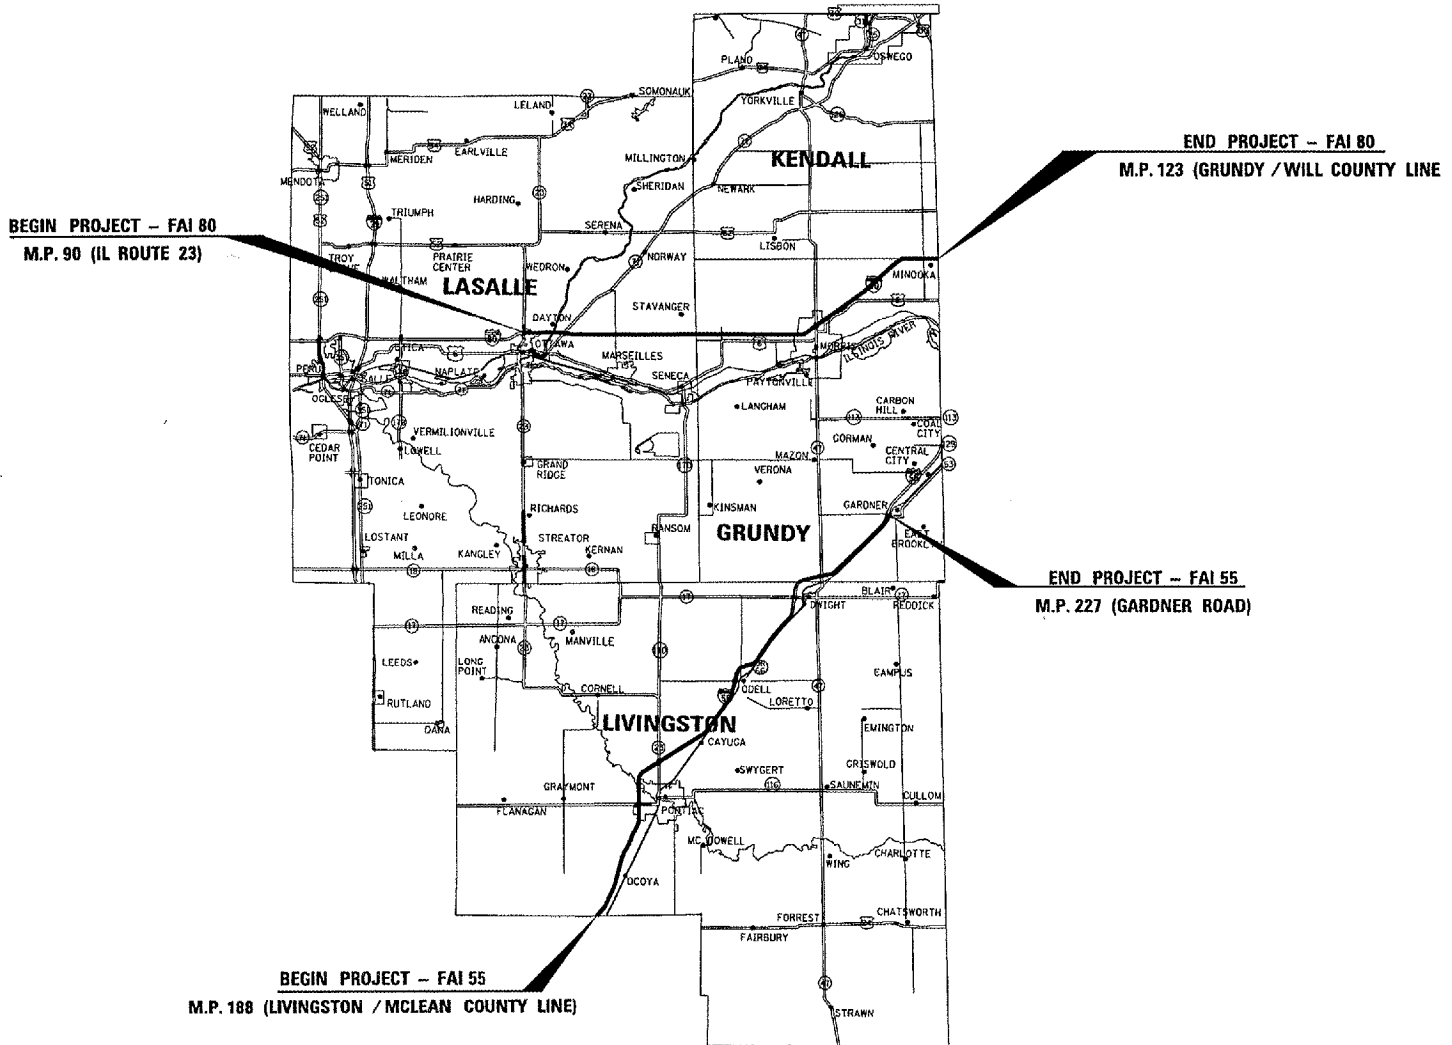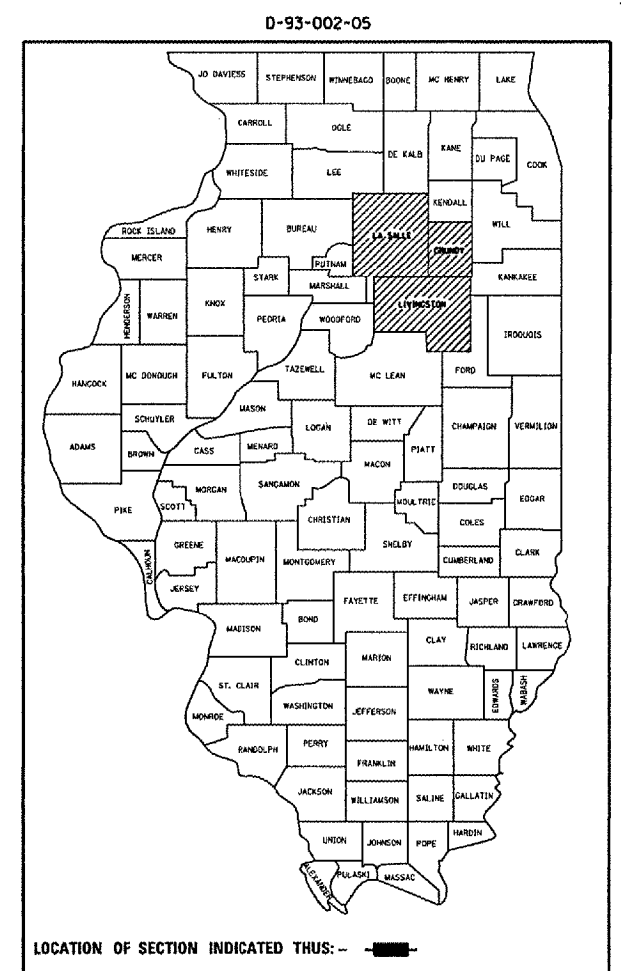

MICROFILMED _____
 REEL NUMBER _____
 AWARDED _____
 RESIDENT ENGINEER _____
 AS BUILT CHANGES WERE MADE
 ON THE FOLLOWING SHEETS _____

J.U.L.I.E.
 JOINT UTILITY LOCATION INFORMATION FOR EXCAVATION
 1-800-892-0123

DISTRICT NO. 3 815-434-6131
 PROJECT ENGINEER: TOM HUFNAGEL 815-434-8418
 UNIT CHIEF: BRIAN PYSZKA 815-434-8502
 TOWNSHIP: VARIOUS

CONTRACT NO. 66545

STATE OF ILLINOIS
 DEPARTMENT OF TRANSPORTATION
 DIVISION OF HIGHWAYS

SUBMITTED Dec 21 2004
John P. K... DISTRICT ENGINEER
February 4, 2005
Mike H... ENGINEER OF DESIGN AND ENVIRONMENT
February 4, 2005
Victor M... DIRECTOR, DIVISION OF HIGHWAYS

PRINTED BY THE AUTHORITY
OF THE STATE OF ILLINOIS

FILE NO: WEED SPRAY052005-1DETAILS.DGN