
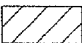







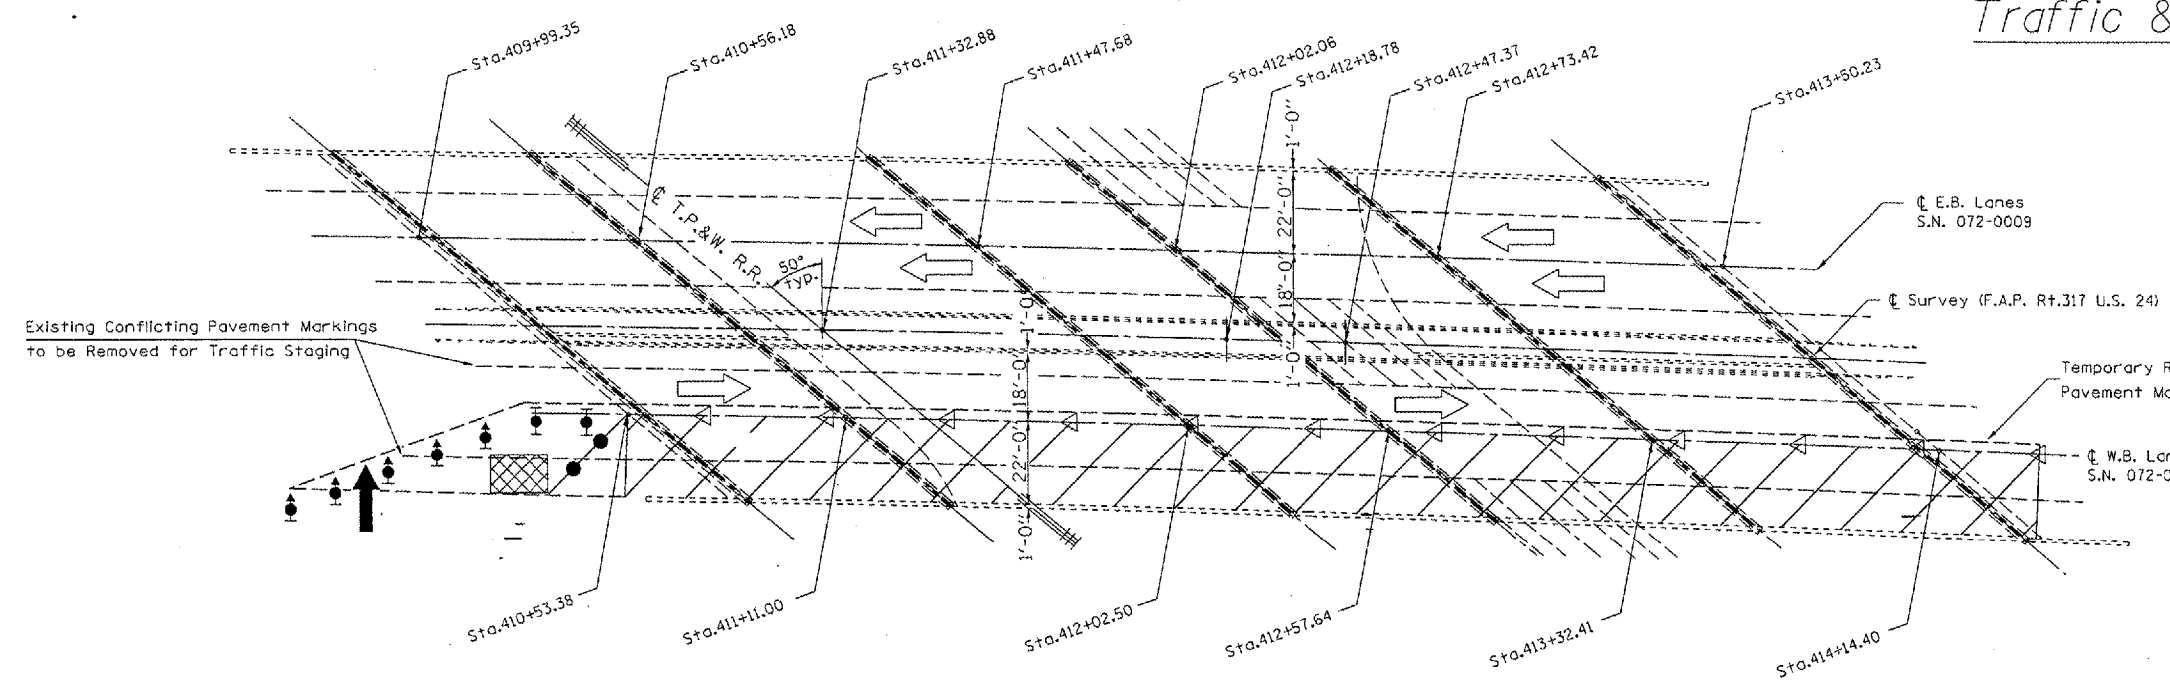


F.A.B. RTE.	SECTION	COUNTY	TOTAL SHEETS	SHEET NO.
JUL 94	BRIDGE REP.	PEORIA	14	8
STA. 409+99.08		TO STA. 414+72.02		
FED. ROAD DIST. NO. 4		ILLINOIS	FED. AID PROJECT	

### Stage I Traffic & Control


-  Arrow Board
-  Work Area
-  Sign
-  Direction Indicator barricade with steady burn monodirectional light
-  Type II barricade drum, or vertical barricade with steady burn monodirectional light
-  Temporary Concrete Barrier
-  Type C monodirectional reflector
-  Vertical panel with steady burn monodirectional light
-  Impact attenuator



### Stage II Traffic & Control

**NOTE**

Refer to Highway Standard 701402 for exact placement of traffic management devices and other clarifications as construction staging symbols and dimensioning were duplicated off of this standard.

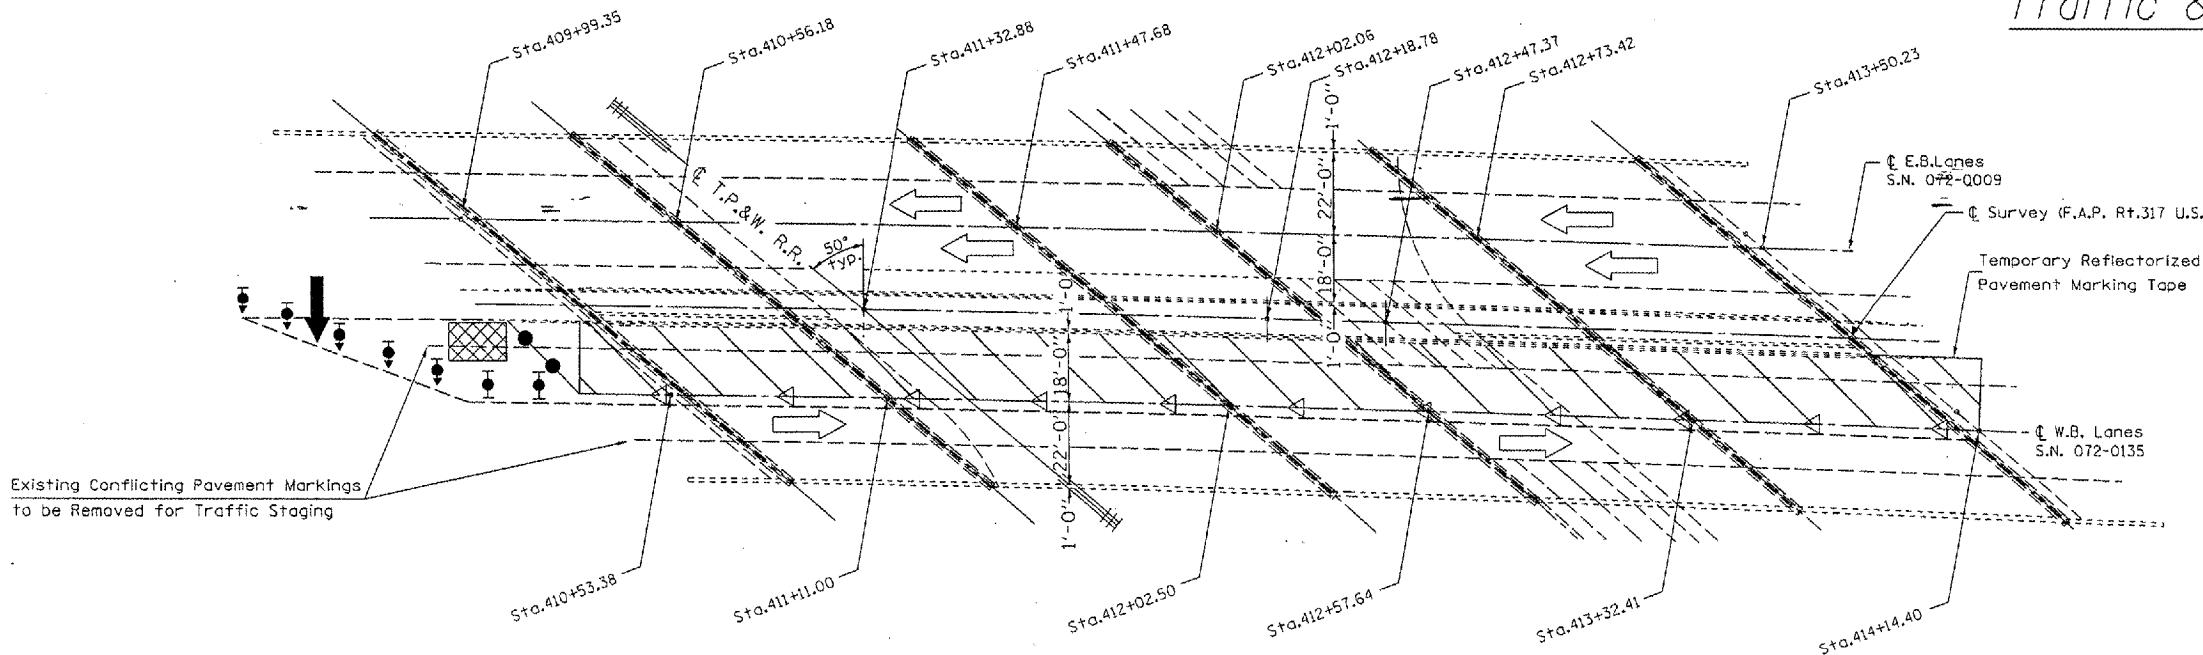

PLOT DATE = #DATES  
 FILE NAME = #SCALE  
 REFERENCE = #REF#

REVISIONS	
NAME	DATE

ILLINOIS DEPARTMENT OF TRANSPORTATION

## TRAFFIC STAGING PLAN

SCALE: VERT. HORIZ. DATE 05-12-2004

DRAWN BY CEJ  
 CHECKED BY