
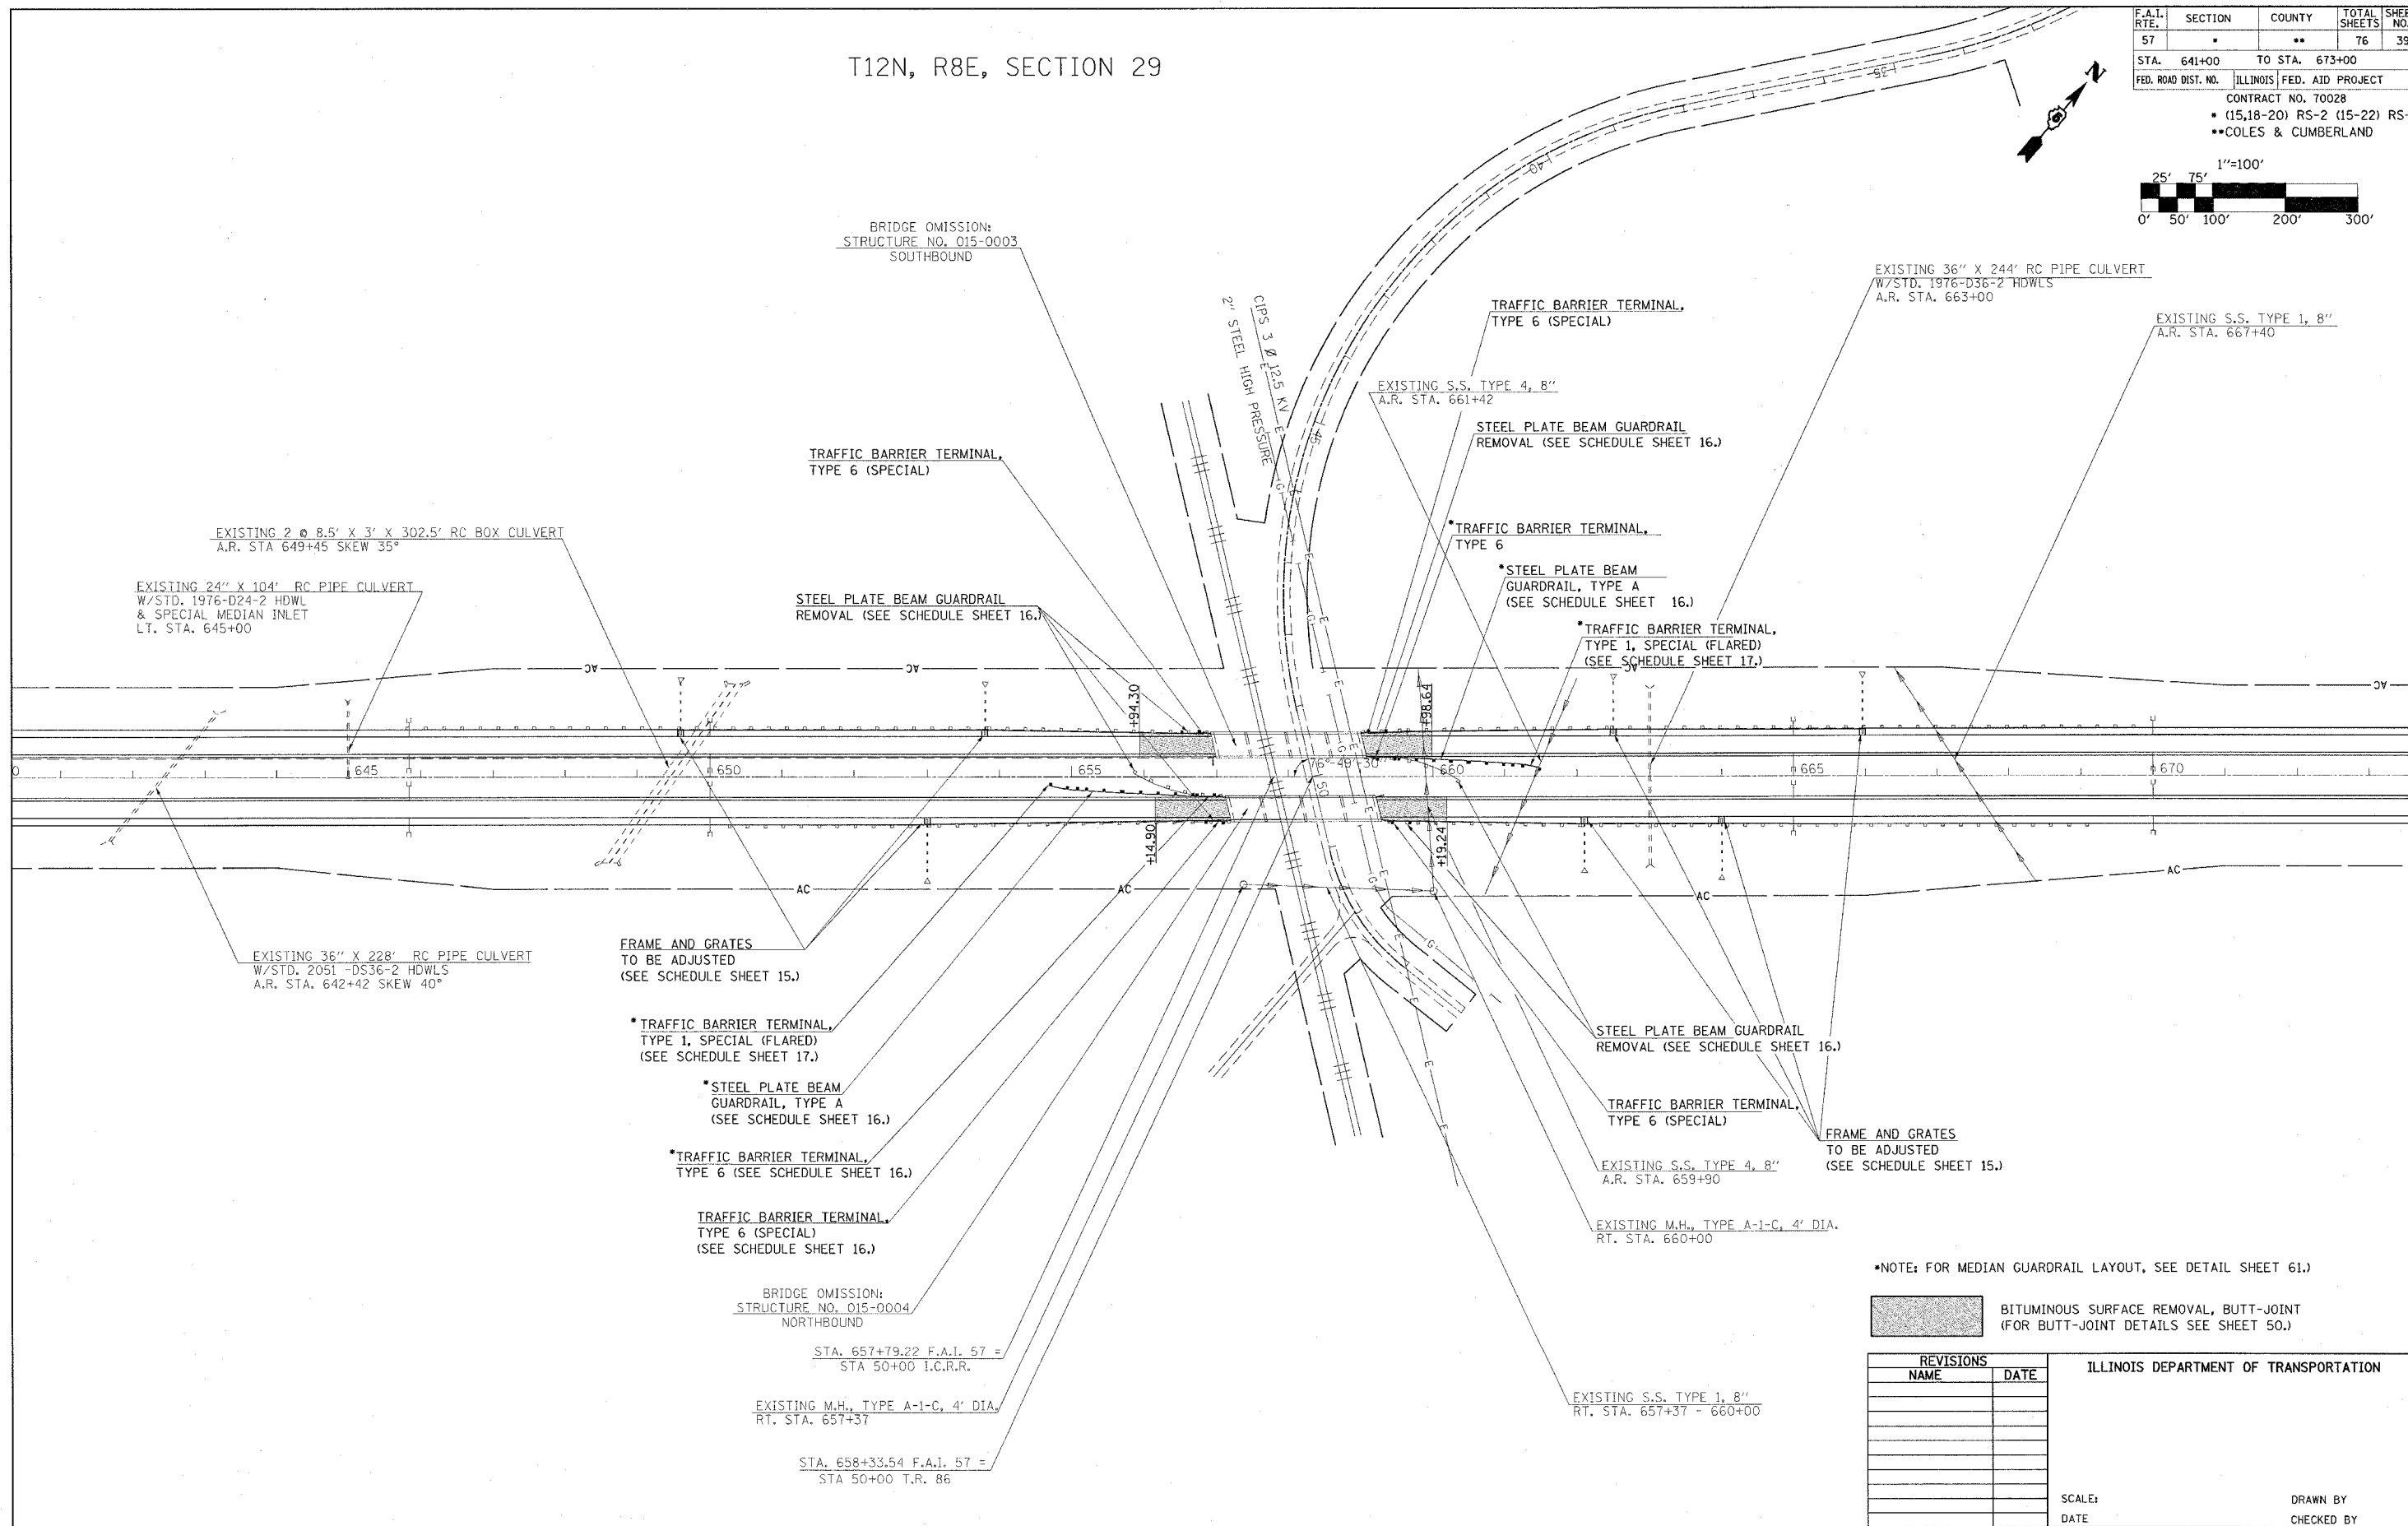


T12N, R8E, SECTION 29

F.A.I. RTE.	SECTION	COUNTY	TOTAL SHEETS	SHEET NO.
57		**	76	39
STA. 641+00		TO STA. 673+00		
FED. ROAD DIST. NO.		ILLINOIS		FED. AID PROJECT
CONTRACT NO. 70028				
• (15,18-20) RS-2 (15-22) RS-2				
••COLES & CUMBERLAND				

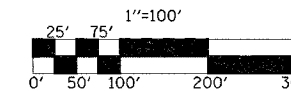

*NOTE: FOR MEDIAN GUARDRAIL LAYOUT, SEE DETAIL SHEET 61.)

BITUMINOUS SURFACE REMOVAL, BUTT-JOINT (FOR BUTT-JOINT DETAILS SEE SHEET 50.)

REVISIONS	
NAME	DATE

ILLINOIS DEPARTMENT OF TRANSPORTATION

SCALE: DATE DRAWN BY CHECKED BY

REVISED
2-22-05
SHEET