
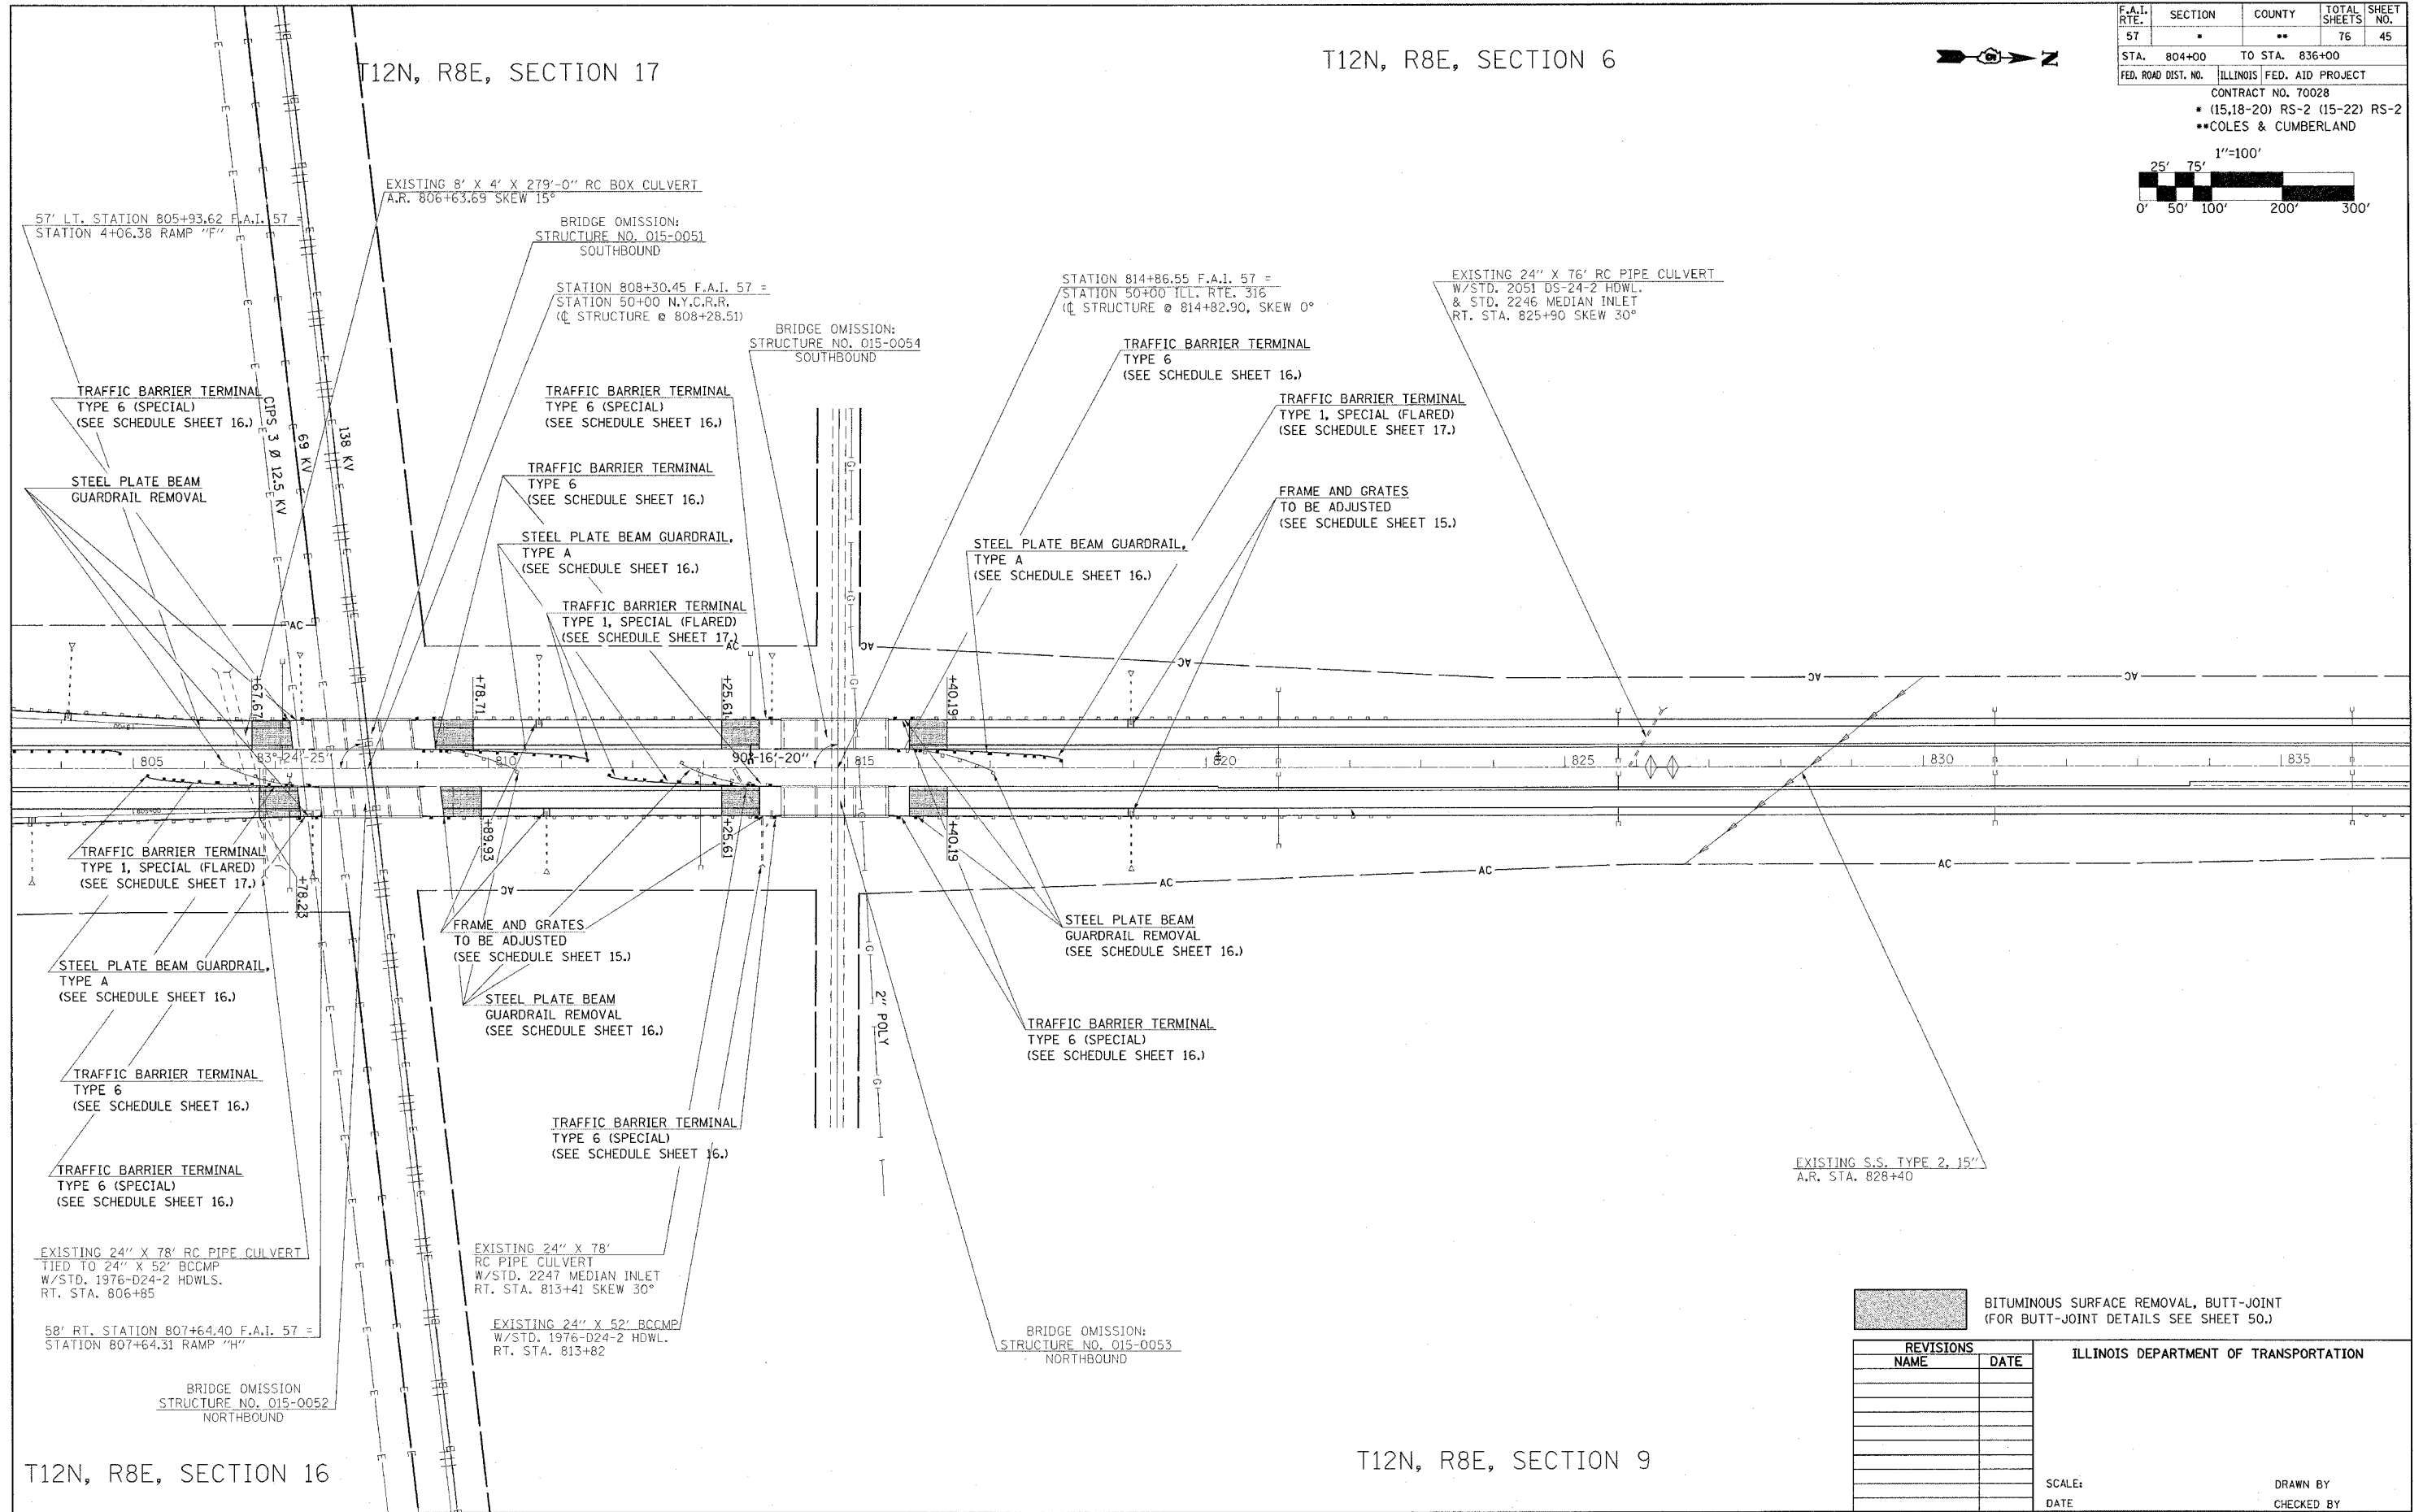



T12N, R8E, SECTION 17

T12N, R8E, SECTION 6

F.A.I. RTE.	SECTION	COUNTY	TOTAL SHEETS	SHEET NO.
57		**	76	45
STA. 804+00		TO STA. 836+00		
FED. ROAD DIST. NO.		ILLINOIS FED. AID PROJECT		
CONTRACT NO. 70028				
* (15,18-20) RS-2 (15-22) RS-2				
** COLES & CUMBERLAND				

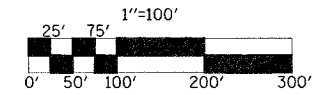

 BITUMINOUS SURFACE REMOVAL, BUTT-JOINT (FOR BUTT-JOINT DETAILS SEE SHEET 50.)

REVISIONS	
NAME	DATE

ILLINOIS DEPARTMENT OF TRANSPORTATION

SCALE: _____ DATE _____

DRAWN BY _____ CHECKED BY _____

T12N, R8E, SECTION 16

T12N, R8E, SECTION 9

REVISED
2-22-05
SHEET