


EXISTING TYPICAL CROSS SECTION

U. S. RTE. 45 SOUTHBOUND
STATION 40+91.17 TO STATION 42+90.15

F.A.I. RTE.	SECTION	COUNTY	TOTAL SHEETS	SHEET NO.
57	•	••	76	11

CONTRACT NO. 70028
• (15-18-20)RS-2 & (15-22)RS-2
•• COLES & CUMBERLAND

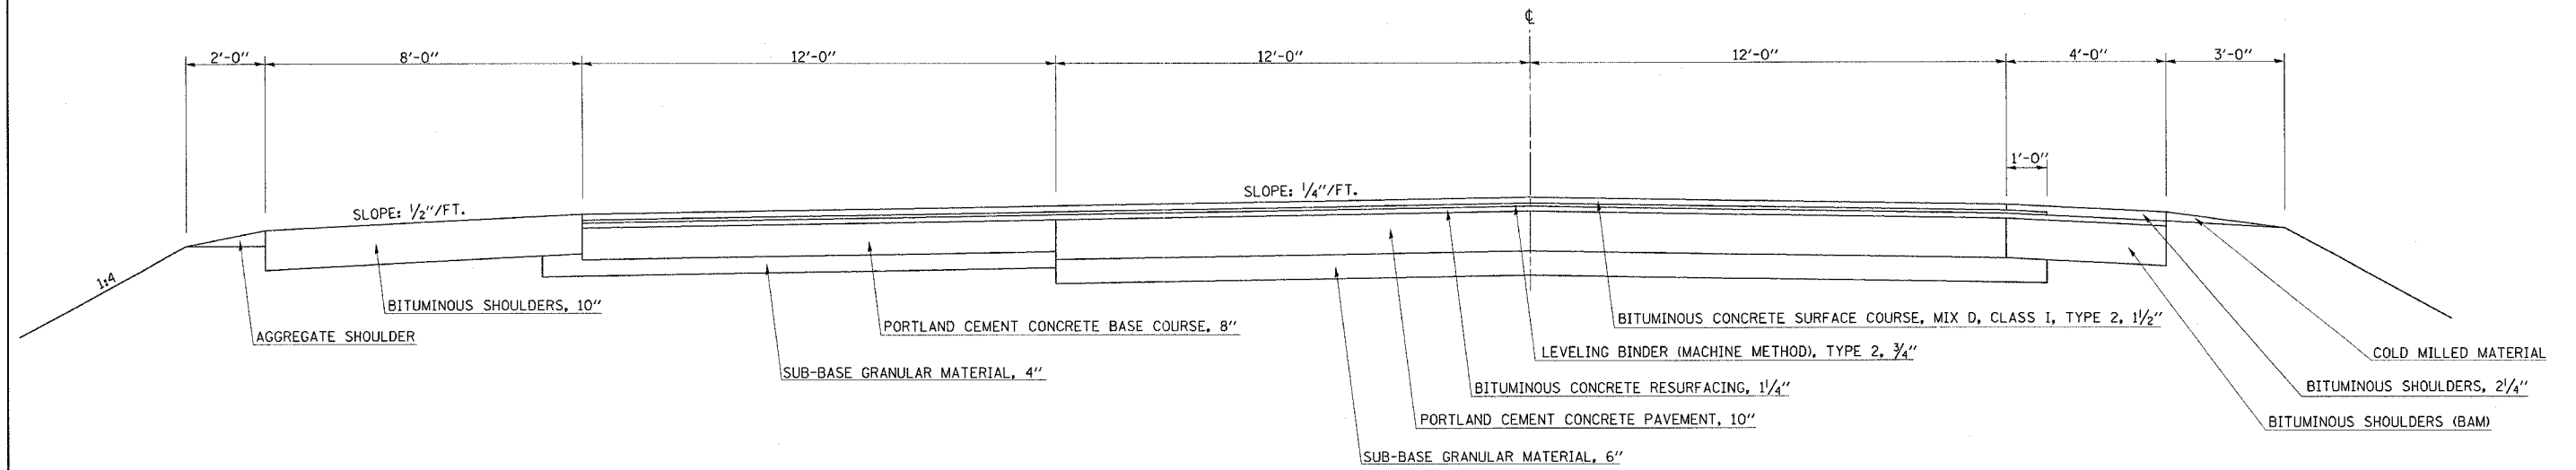

PROPOSED TYPICAL CROSS SECTION

U. S. RTE. 45 SOUTHBOUND
STATION 40+91.17 TO STATION 42+90.15

