



T10N, R7E, SECTION 4

F.A.I. RTE.	SECTION	COUNTY	TOTAL SHEETS	SHEET NO.
57		**	76	26
STA. 144+00		TO STA. 176+00		
FED. ROAD DIST. NO.		ILLINOIS FED. AID PROJECT		

CONTRACT NO. 7002B
 (15,18-20) RS-2 (15-22) RS-2
 COLES & CUMBERLAND
 1"=100'

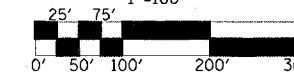

EXISTING 36" x 156"
 R.C. PIPE CULVERT
 W/STD. 1976 D36-2 HDWL
 A.R. STATION 176+24

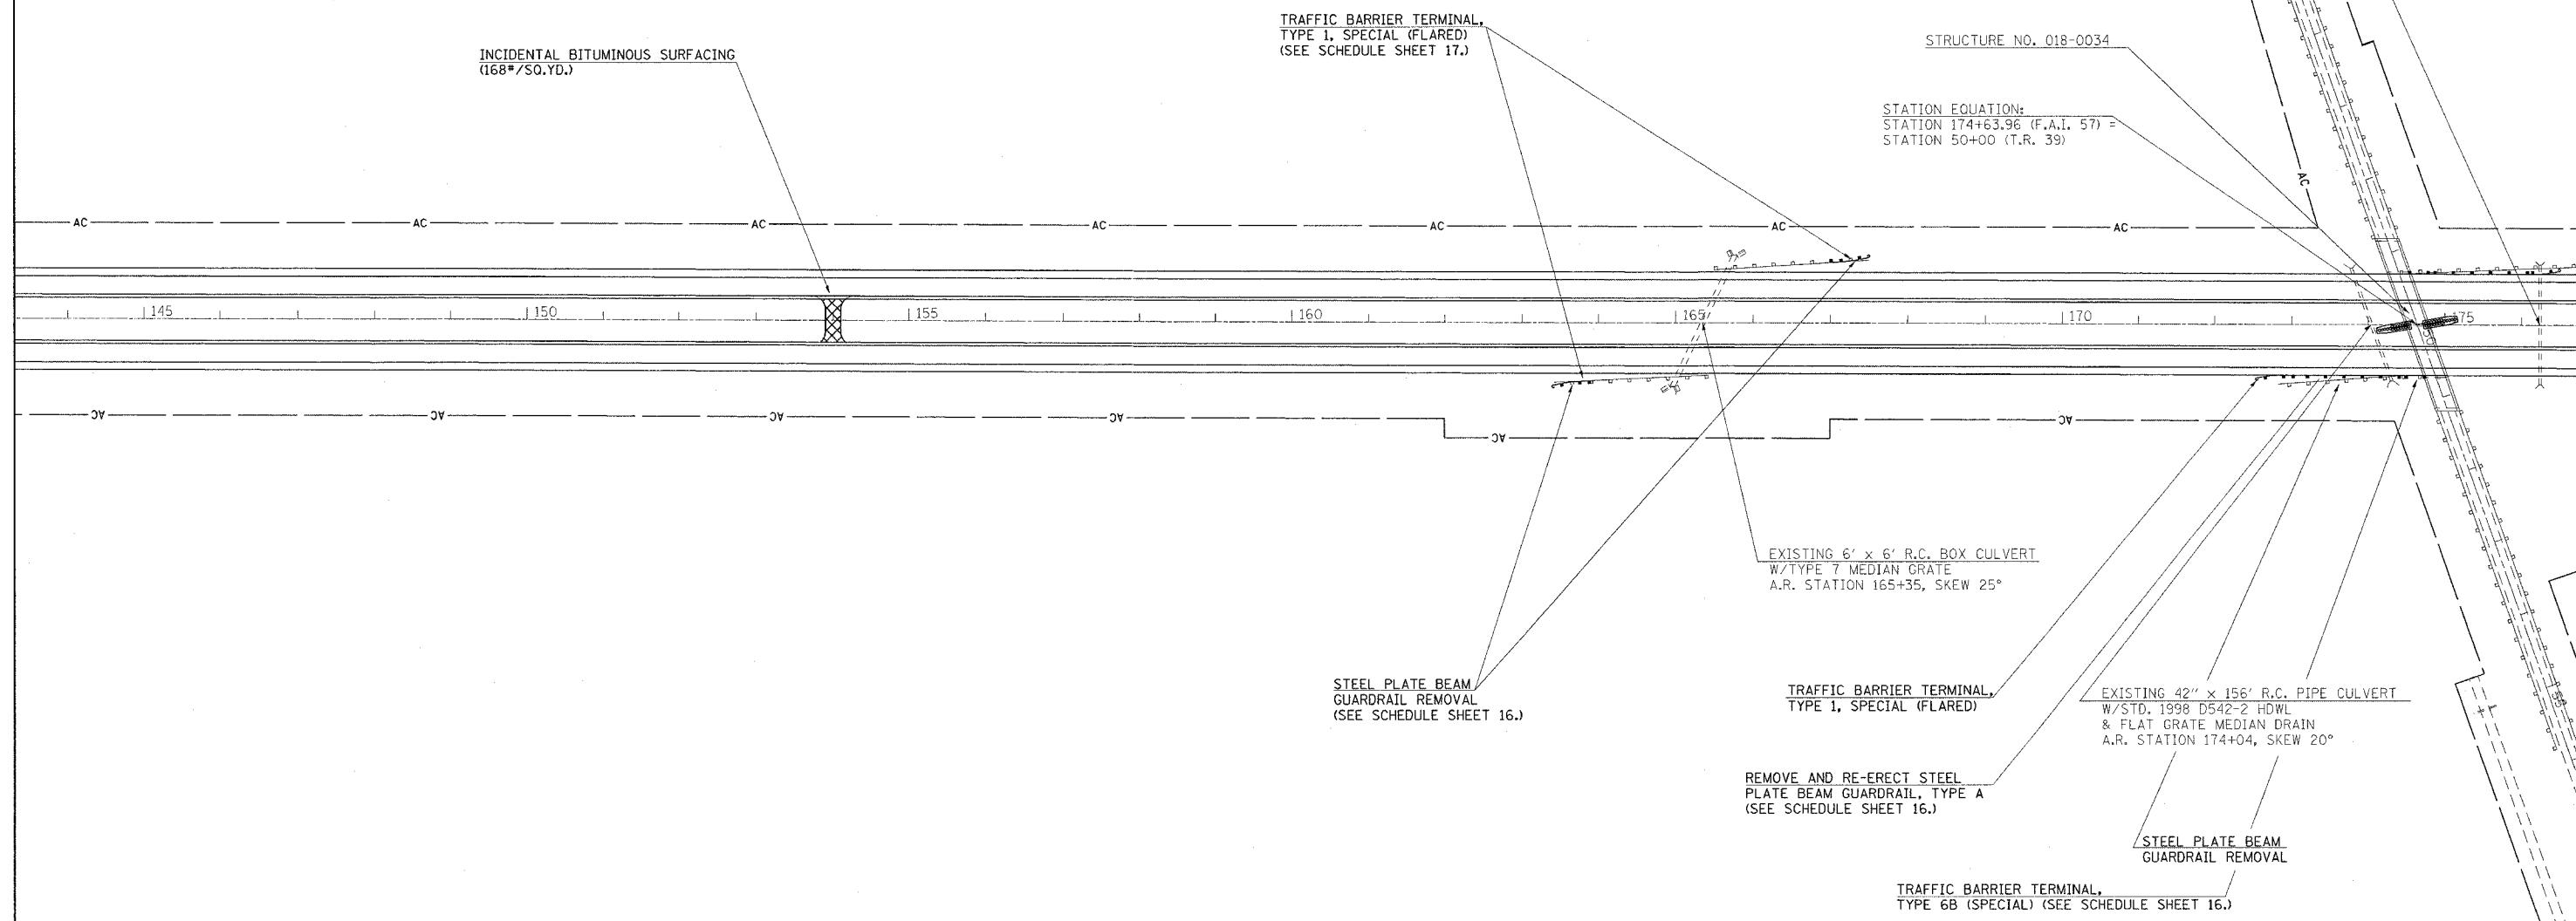

REVISIONS	
NAME	DATE

ILLINOIS DEPARTMENT OF TRANSPORTATION

BITUMINOUS SURFACE REMOVAL, 1 1/2"

SCALE:
DATE

DRAWN BY
CHECKED BY