
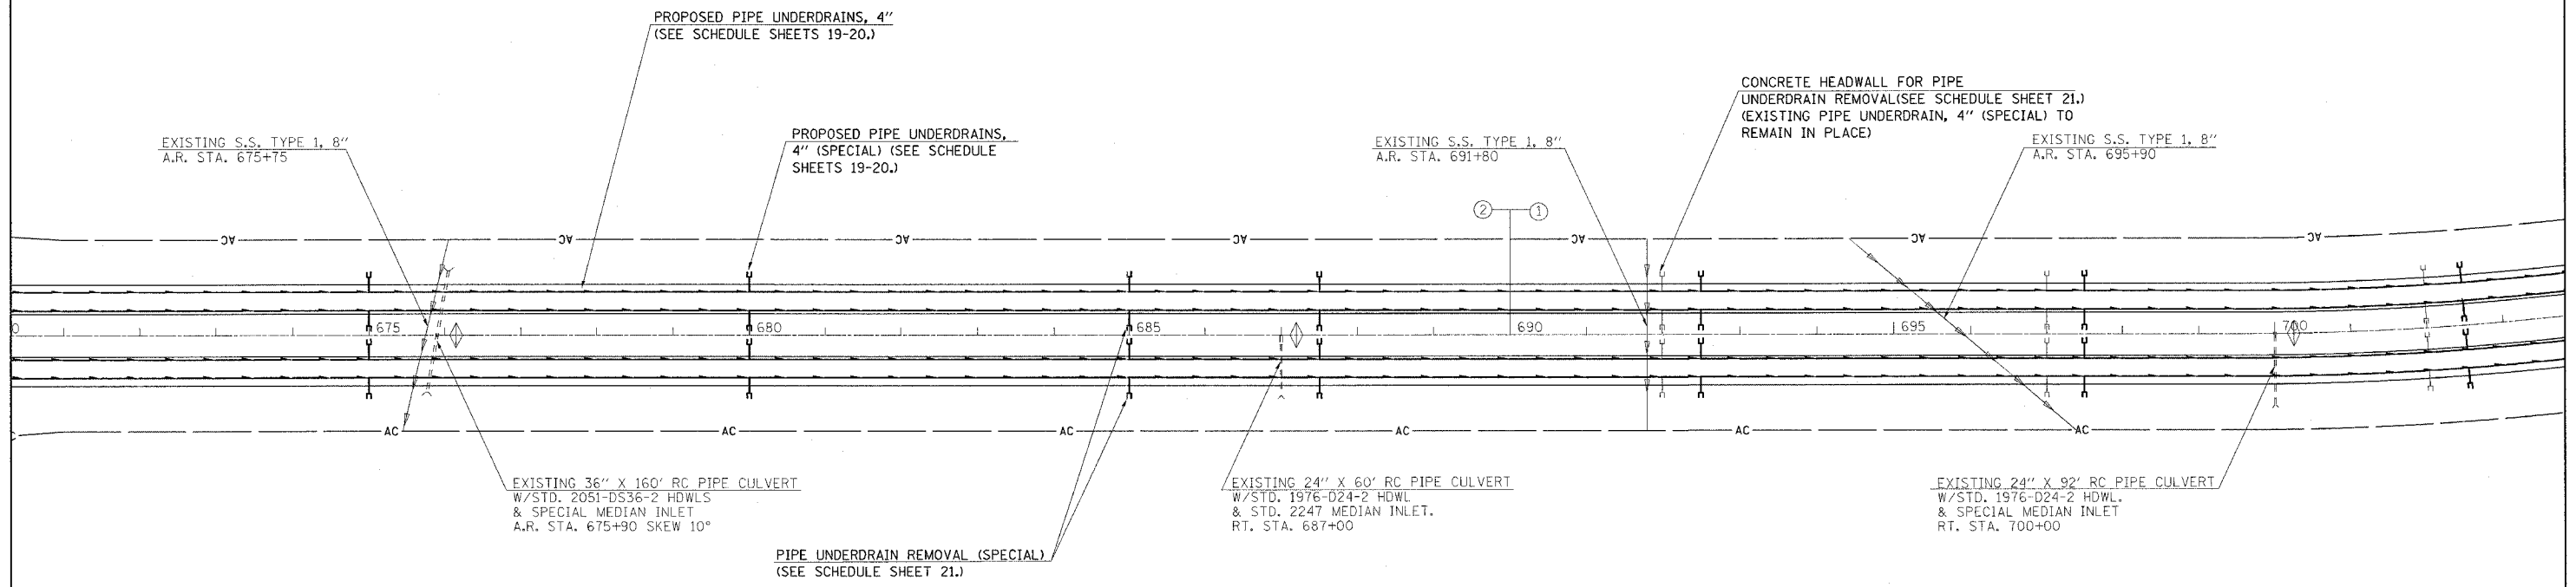


T12N, R8E, SECTION 29

F.A.I. RTE.	SECTION	COUNTY	TOTAL SHEETS	SHEET NO.
57		**	76	40
STA. 671+00		TO STA. 703+00		
FED. ROAD DIST. NO.		ILLINOIS FED. AID PROJECT		

CONTRACT NO. 7002B
 (15,18-20) RS-2 (15-22) RS-2
 **COLES & CUMBERLAND

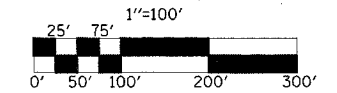

REVISIONS		ILLINOIS DEPARTMENT OF TRANSPORTATION
NAME	DATE	
		SCALE: DATE DRAWN BY CHECKED BY