

| F.A.P. RTE. | SECTION | COUNTY | TOTAL SHEETS | SHEET NO. |
|-------------|---------|-----------|--------------|-----------|
| 709 | | CHAMPAIGN | 67 | 1 |

• 113RS-6 & (113BR-2)
CONTRACT NO. 70181

D-95-034-01

STATE OF ILLINOIS
DEPARTMENT OF TRANSPORTATION
DIVISION OF HIGHWAYS

PLANS FOR PROPOSED
HIGHWAY IMPROVEMENT

SCALES { PLAN - URBAN: 1" = 20'
PLAN - RURAL: 1" = 50'


F.A.P. ROUTE 709 (U.S. 136)
SECTION 113RS-6 & (113BR-2)I
CHAMPAIGN COUNTY
PROJECT F -0709 (017)

C-95-059-01

RESURFACING


(3P) FROM BETHANY PARK DR.
IN RANTOUL TO GIFFORD

FOR INDEX OF SHEETS, SEE SHEET NO. 2
FOR SUMMARY OF QUANTITIES, SEE SHEET NO. 5 - 6

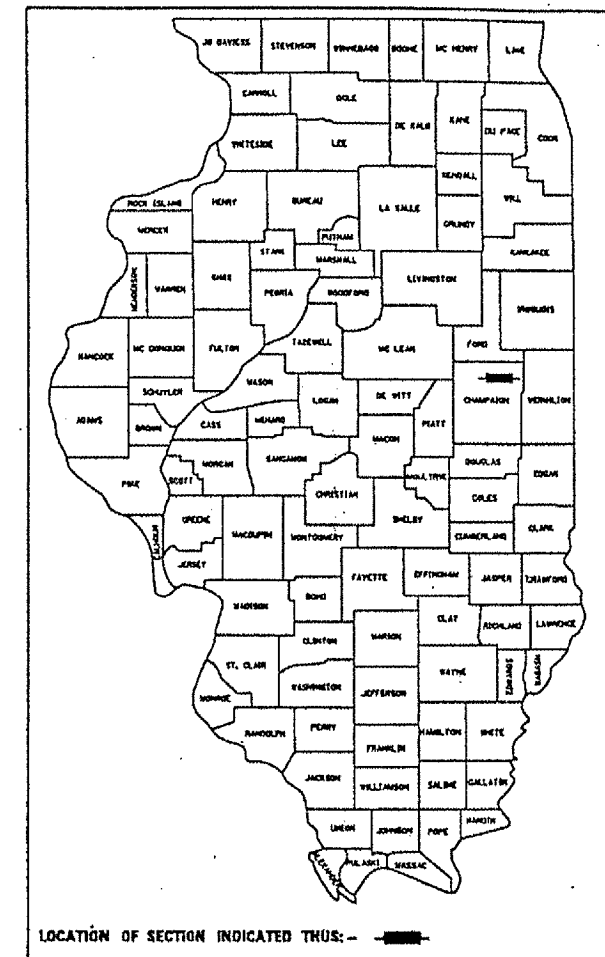

STATION 139+97.40 BK
STATION 140+00.00 AH

STATION 134+37.90 BK
STATION 134+40.40 AH

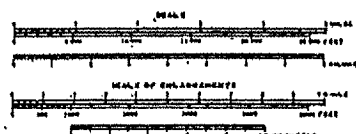

STATION 190+00.00 BK
STATION 189+95.90 AH

STATION 288+00.00 BK
STATION 288+11.51 AH

STATION 310+11.80 BK
STATION 310+00.00 AH

| CURRENT TRAFFIC DATA | |
|----------------------|--------|
| CURRENT ADT | = 3900 |
| 20 YR ADT | = 4900 |
| PU & PC % | = 94.5 |
| SU % | = 2.6 |
| MJ % | = 2.9 |


DESIGN DESIGNATION
MINOR ARTERIAL

STRUCTURE OMISSION
STA. 173+52.39 TO
STA. 174+81.41

FAP ROUTE 709
SECTION BEGINS
STATION 105+00

STATION 109+97.00 BK
STATION 110+00.00 AH


STRUCTURE OMISSION
STA. 252+70.06 TO
STA. 253+56.34

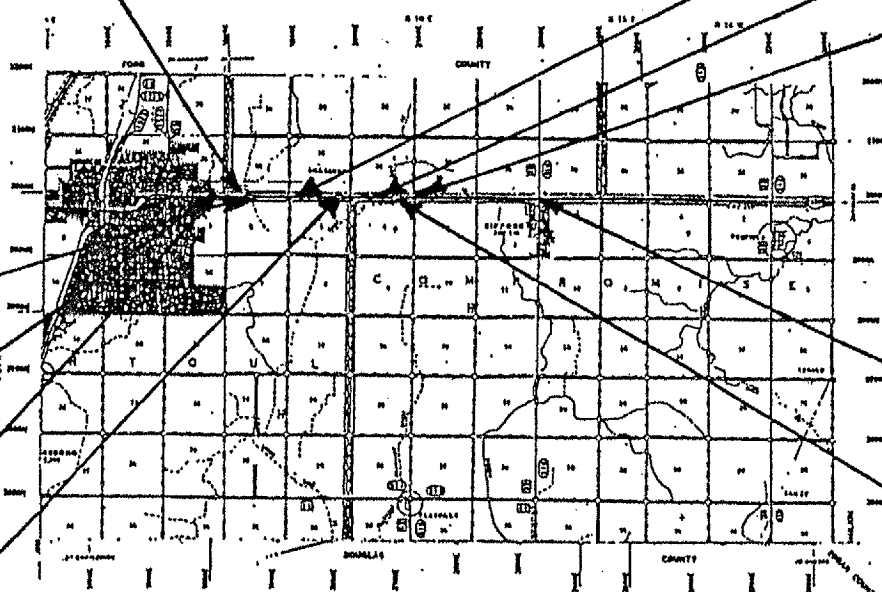

FAP ROUTE 709
SECTION ENDS
STATION 423+00

B-SMART S.N. 010-0257
STATION 299+49.5
TO
STATION 299+98.5

TOTAL LENGTH OF SECTION & PROJECT = 31,796.290 FEET = 6.022 MILES
NET LENGTH OF SECTION & PROJECT = 31,580.990 FEET = 5.980 MILES

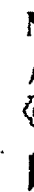

STATE OF ILLINOIS
DEPARTMENT OF TRANSPORTATION
DIVISION OF HIGHWAYS

SUBMITTED 12/15 20 04

James Conover
DEPUTY DIRECTOR OF HIGHWAYS, REGION THREE ENGINEER

February 4, 20 05
Michael R. [Signature]
ENGINEER OF DESIGN AND ENVIRONMENT

February 4, 20 05
Victor Mader
DIRECTOR OF HIGHWAYS, CHIEF ENGINEER

FOR UNDERGROUND UTILITY
LOCATIONS CALL
TOLL FREE J.U.L.I.E. TELEPHONE NO.
1-800-892-0123
RANTOUL, LUOLOW, HARWOOD
& COMPROMISE TOWNSHIPS

PRINTED BY THE AUTHORITY
OF THE STATE OF ILLINOIS

CONTRACT NO. 70181

PROJECT ENGINEER: TIM BRANDENBURG (217)465-4181
RANDY AUSTIN
DESIGNER: JEFF SHERER
SQUAD LEADER: JEFF SHERER