


F.A.P. RTE.	SECTION	COUNTY	TOTAL SHEETS	SHEET NO.
709		CHAMPAIGN	64	8
STA.		TO STA.		
FED. ROAD DIST. NO.		ILLINOIS FED. AID PROJECT		
		• 113RS-6 & 113BR-211		
		CONTRACT NO. 701B1		

### EXISTING TYPICAL SECTION

STATION	TO	STATION
141+00		147+86
153+58		297+86
301+71		365+82
374+75		379+65
396+13		398+18
403+82		423+00


\* SEE BELOW FOR RIGHT SHOULDER  
DETAIL AT VARIOUS LOCATIONS

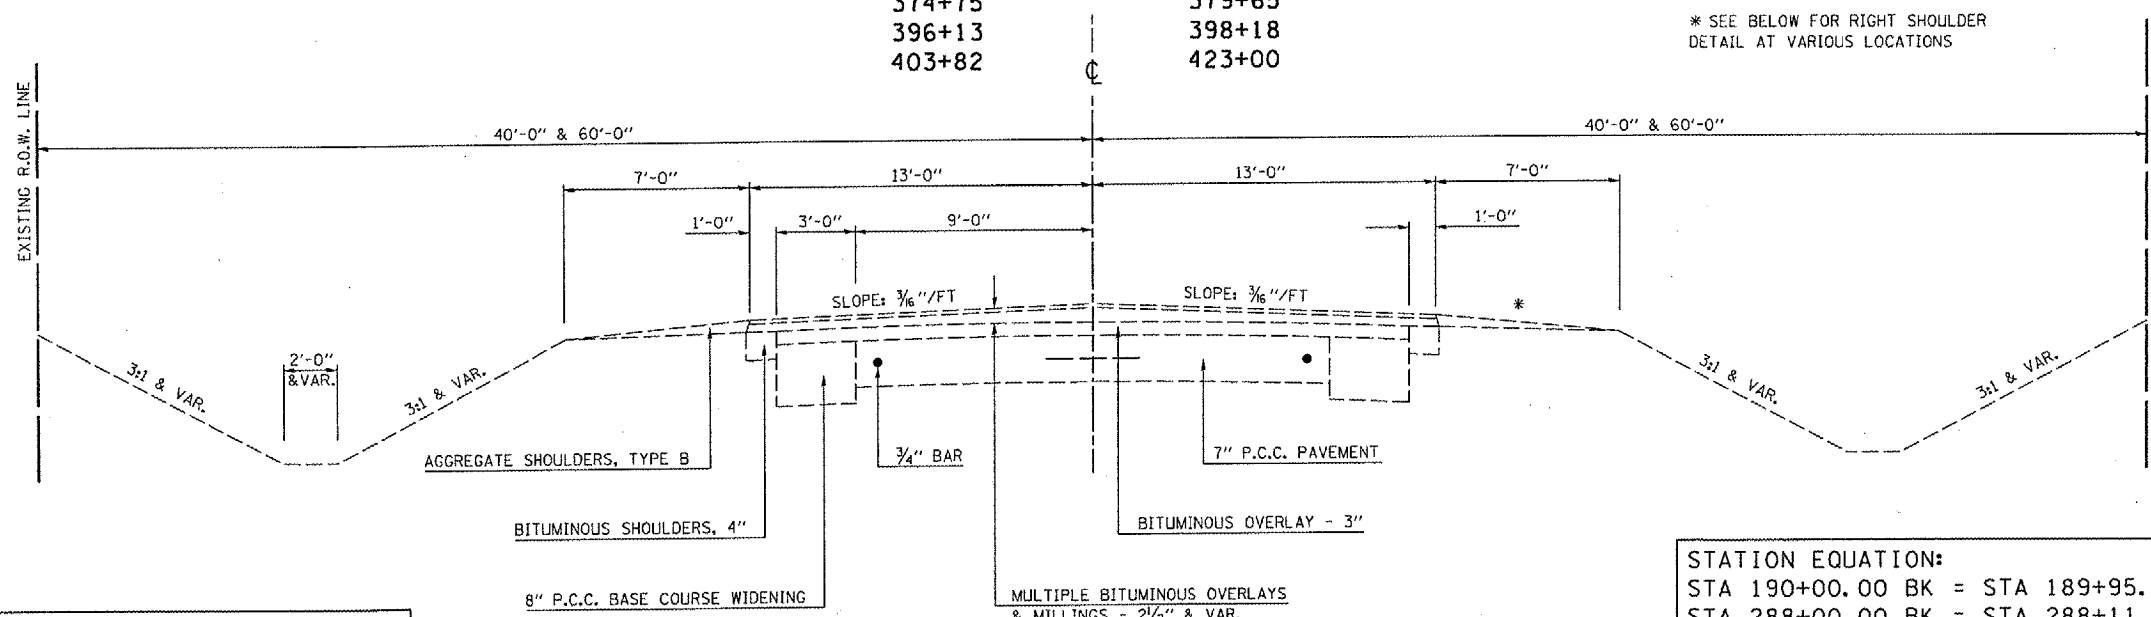


**OMISSIONS:**  
 STA 173+52.39 TO STA 174+81.41  
 STA 252+70.06 TO STA 253+56.34

**STATION EQUATION:**  
 STA 190+00.00 BK = STA 189+95.90 AH  
 STA 288+00.00 BK = STA 288+11.51 AH  
 STA 310+11.80 BK = STA 310+00.00 AH


\* **SHOULDER DETAIL**  
 STATION 218+70 TO STATION 224+00

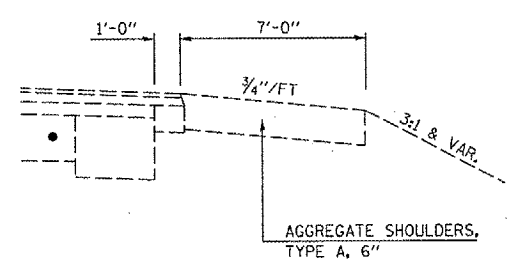

\* **SHOULDER DETAIL**  
 STATION 224+00 TO STATION 242+00

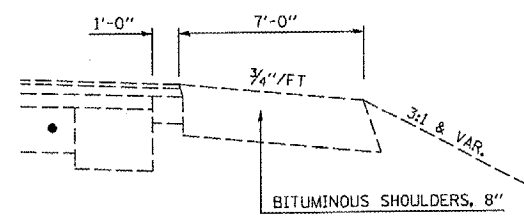

\* **SHOULDER DETAIL**  
 STATION 242+00 TO STATION 253+00

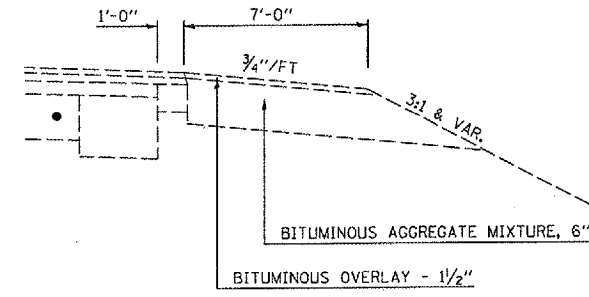

\* **SHOULDER DETAIL**  
 STATION 286+60 TO STATION 293+50

