


F.A.P. RTE.	SECTION	COUNTY	TOTAL SHEETS	SHEET NO.
709		CHAMPAIGN	64	9
STA.		TO STA.		
FED. ROAD DIST. NO.		ILLINOIS FED. AID PROJECT		
		• 113RS-6 & 113BR-211		
		CONTRACT NO. 70181		

### EXISTING TYPICAL SECTION

STATION TO STATION  
 147+86 TO 150+25.8  
 151+15.5 TO 153+58

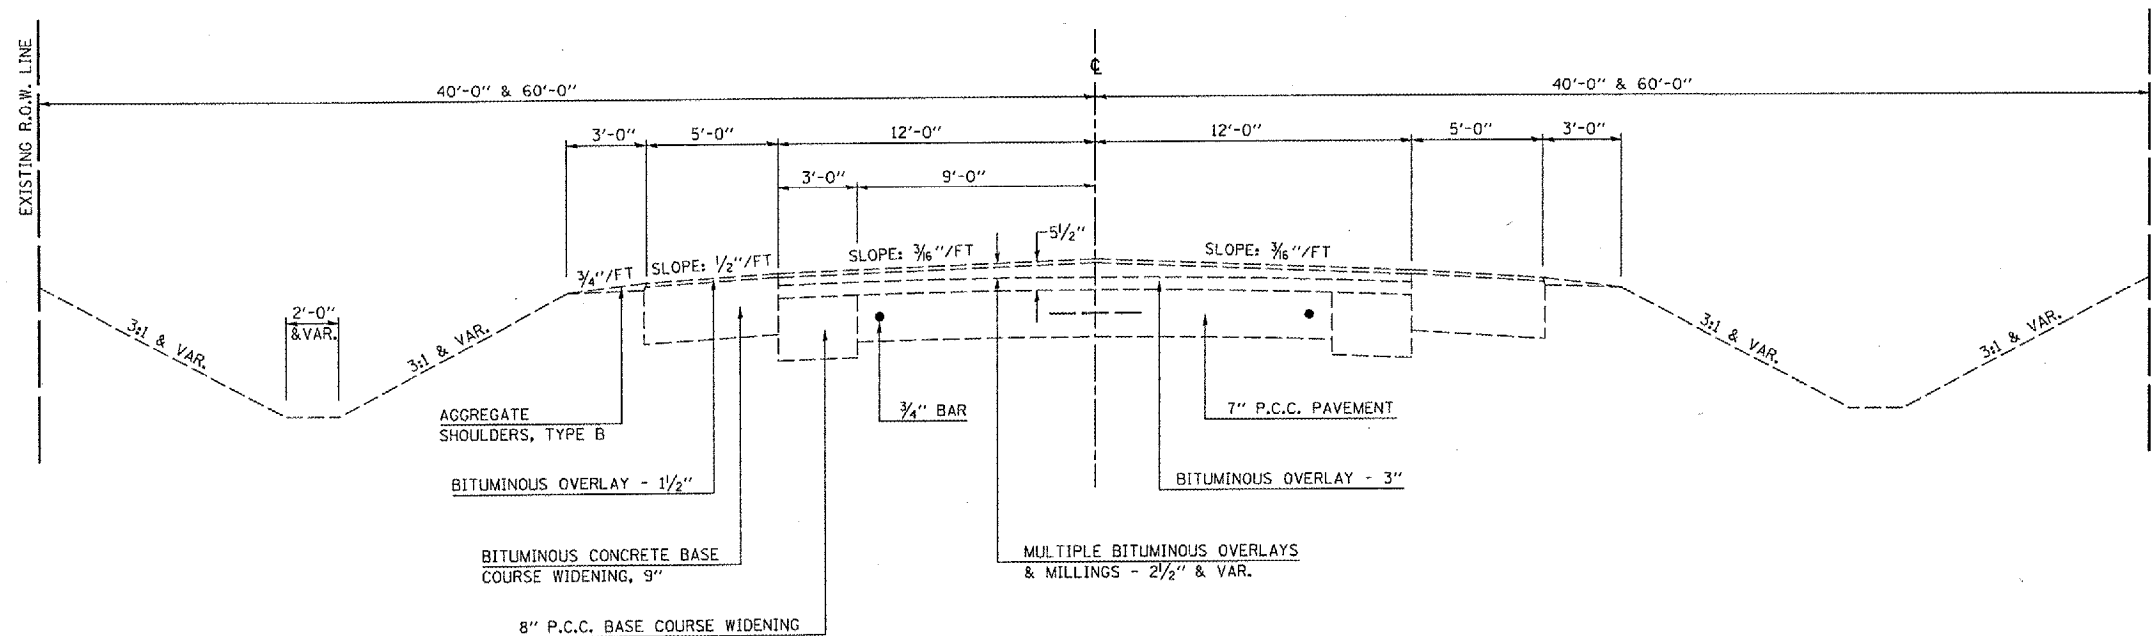

### EXISTING TYPICAL SECTION

STATION TO STATION  
 150+25.8 TO 151+15.5

