


### EXISTING TYPICAL SECTION

STATION TO STATION  
297+86 TO 301+71

F.A.P. RTE.	SECTION	COUNTY	TOTAL SHEETS	SHEET NO.
709		CHAMPAIGN	64	10
STA.		TO STA.		
FED. ROAD DIST. NO.		ILLINOIS FED. AID PROJECT		
113RS-6 & (113BR-211) CONTRACT NO. 70181				

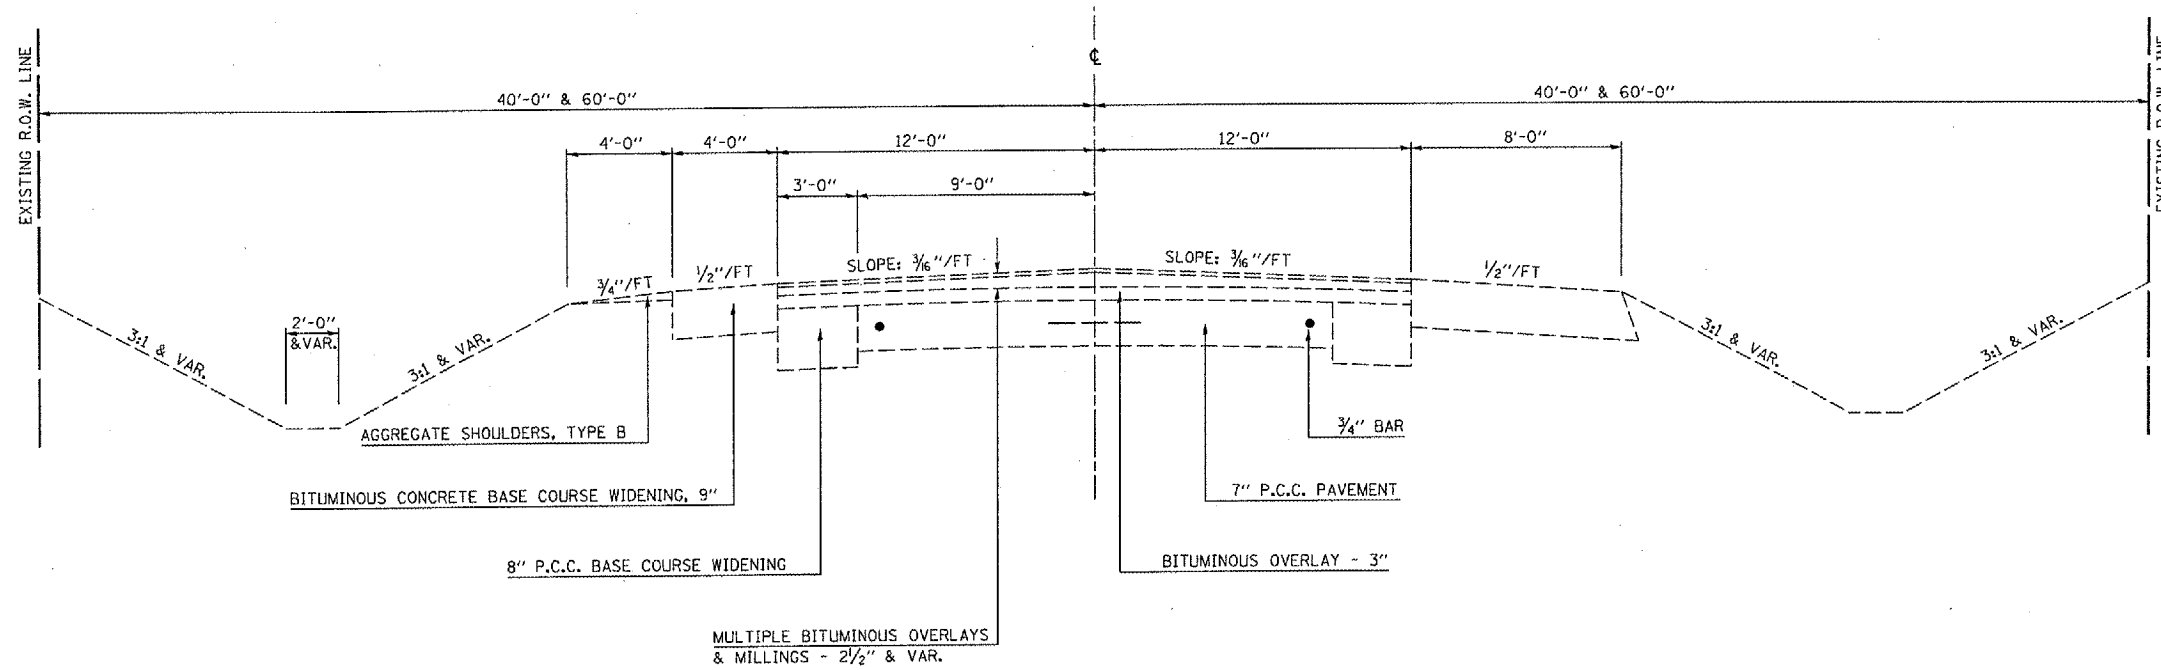

### EXISTING TYPICAL SECTION

STATION TO STATION  
365+82 TO 374+75  
379+65 TO 396+13  
398+18 TO 403+82

