


| F.A.P. RTE.         | SECTION  | COUNTY                 | TOTAL SHEETS | SHEET NO. |
|---------------------|----------|------------------------|--------------|-----------|
| 709                 | *        | CHAMPAGN               | 64           | 12        |
| STA.                |          | TO STA.                |              |           |
| FED. ROAD DIST. NO. | ILLINOIS | FED. AID PROJECT       |              |           |
|                     |          | * 113RS-6 & (113BR-21) |              |           |
|                     |          | CONTRACT NO. 70181     |              |           |

### 1 PROPOSED TYPICAL SECTION


STATION 105+00 TO STATION 130+36.5 ②

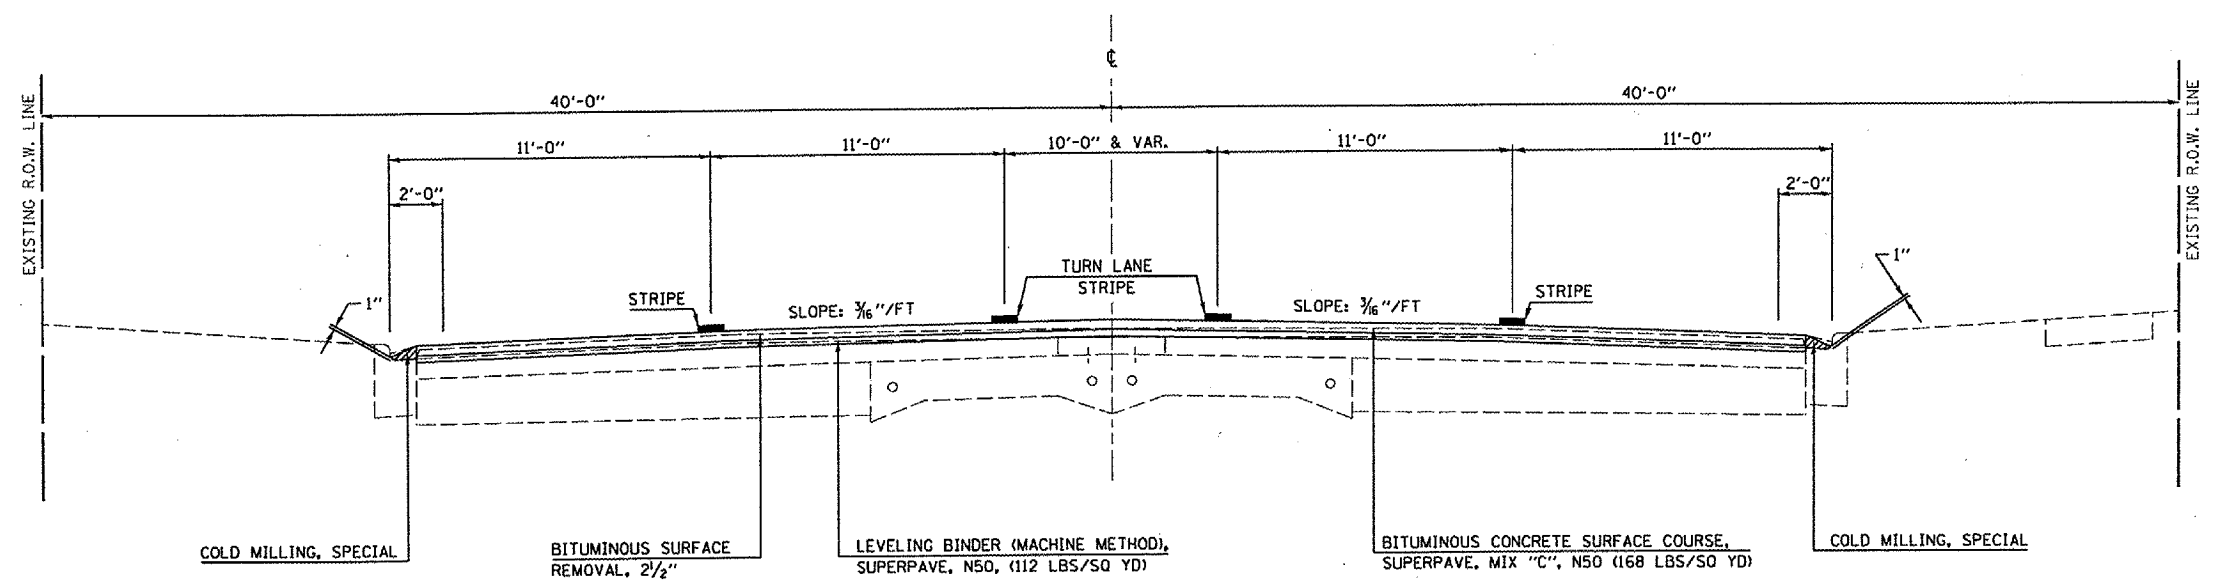

STATION EQUATION:  
 STA 109+97.00 BK = STA 110+00.00 AH

### 2 PROPOSED TYPICAL SECTION

STATION ① 130+36.5 TO STATION 141+00 ③

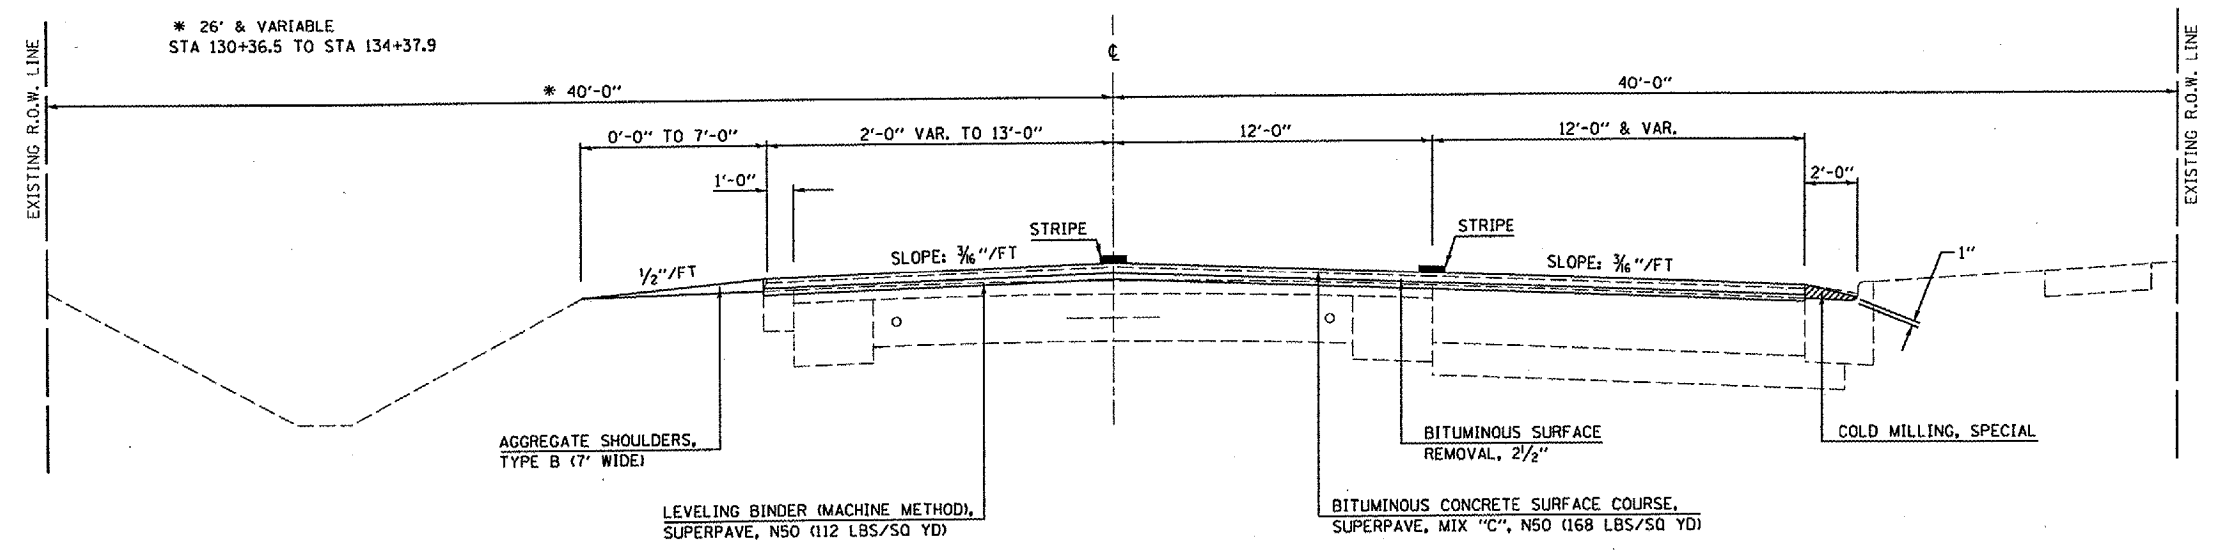

STATION EQUATION:  
 STA 134+37.90 BK = STA 134+40.40 AH  
 STA 139+97.40 BK = STA 140+00.00 AH