


F.A.P. RTE.	SECTION	COUNTY	TOTAL SHEETS	SHEET NO.
709		CHAMPAIGN	64	13
STA.		TO STA.		
FED. ROAD DIST. NO.		ILLINOIS FED. AID PROJECT		
		• 113RS-6 & (113BR-21) CONTRACT NO. 70181		

3 PROPOSED TYPICAL SECTION


STATION	TO	STATION
② 141+00		147+86 ④
④ 153+58		297+86 ⑥
⑥ 301+71		365+82 ⑦
⑦ 374+75		379+65 ⑦
⑦ 396+13		398+18 ⑦
⑦ 403+82		423+00 ⑦

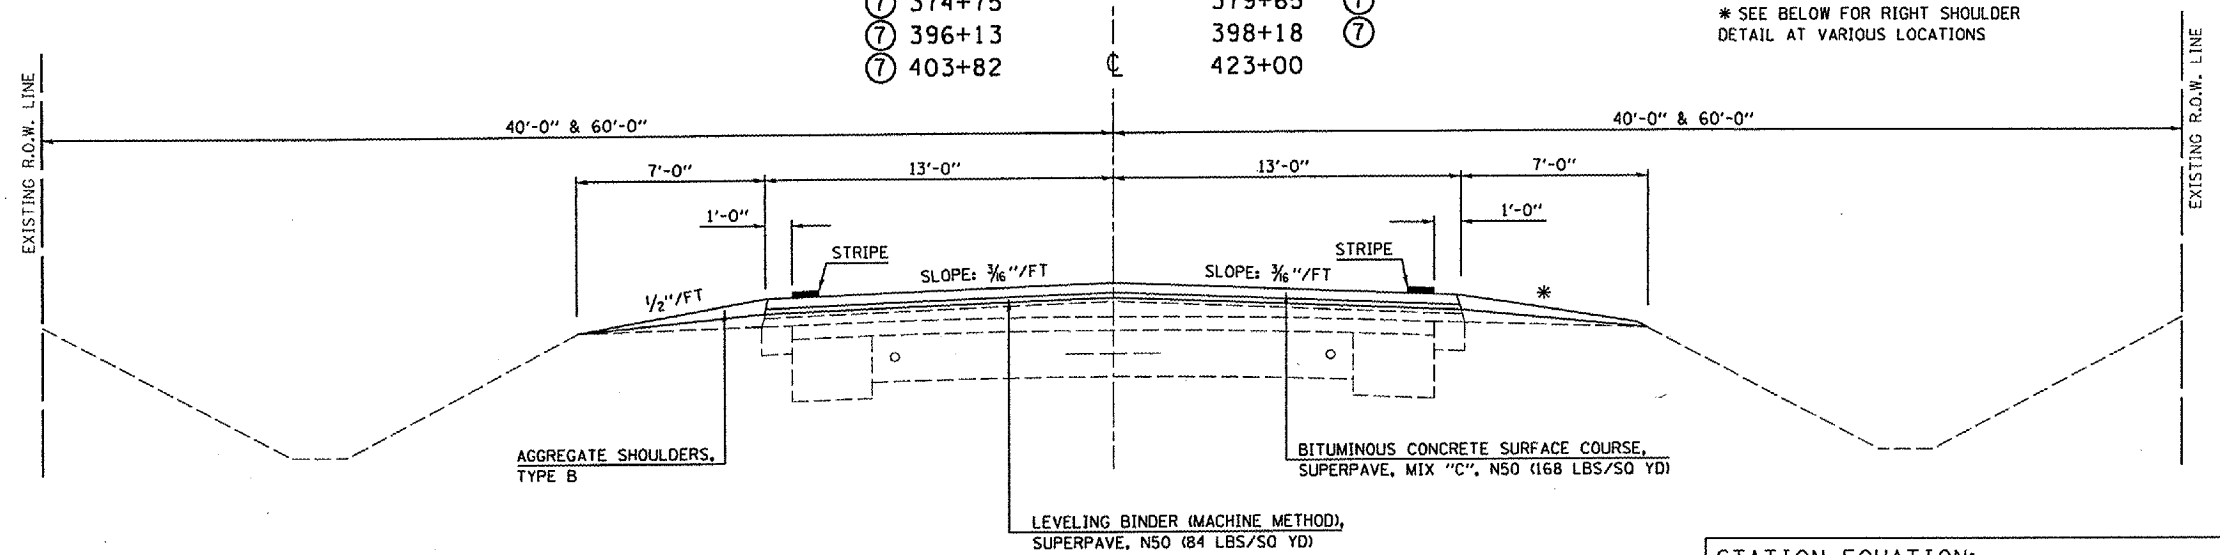


OMISSIONS:
 STA 173+52.39 TO STA 174+81.41
 STA 252+70.06 TO STA 253+56.34

STATION EQUATION:
 STA 190+00.00 BK = STA 189+95.90 AH
 STA 288+00.00 BK = STA 288+11.51 AH
 STA 310+11.80 BK = STA 310+00.00 AH


*** SHOULDER DETAIL**
 STATION 218+70 TO STATION 224+00
 STATION 253+00 TO STATION 286+60

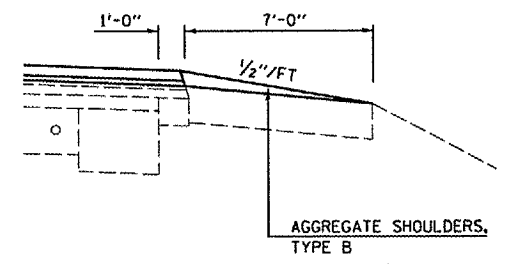

*** SHOULDER DETAIL**
 STATION 224+00 TO STATION 242+00

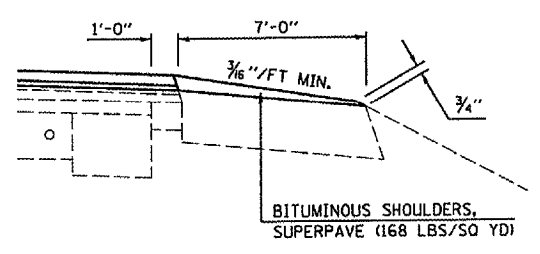

*** SHOULDER DETAIL**
 STATION 242+00 TO STATION 253+00

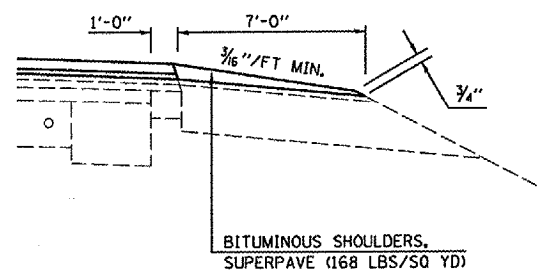

*** SHOULDER DETAIL**
 STATION 286+60 TO STATION 293+50

