


### 6 PROPOSED TYPICAL SECTION

STATION 297+86 TO STATION 301+71

F.A.P. RTE.	SECTION	COUNTY	TOTAL SHEETS	SHEET NO.
709	-	CHAMPAIGN	64	15
STA.		TO STA.		
FED. ROAD DIST. NO.		ILLINOIS FED. AID PROJECT		
		• 113RS-6 & 113BR-21		
		CONTRACT NO. 70181		

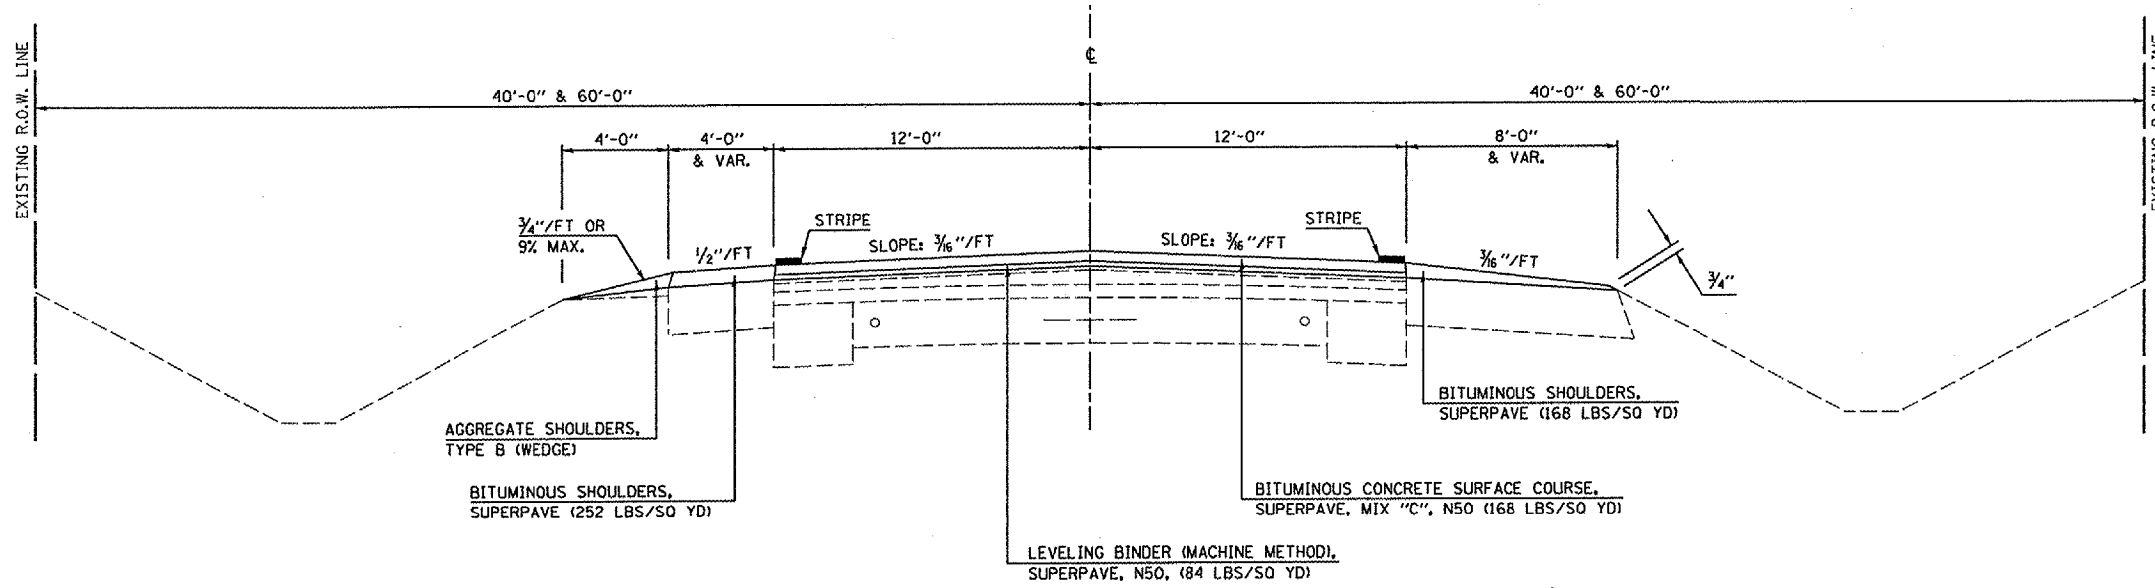

B-SMART SN 010-0257  
STA 299+49.50 TO STA 299+98.50

### 7 PROPOSED TYPICAL SECTION

STATION 365+82 TO STATION 374+75  
 379+65 TO STATION 396+13  
 398+18 TO STATION 403+82

