

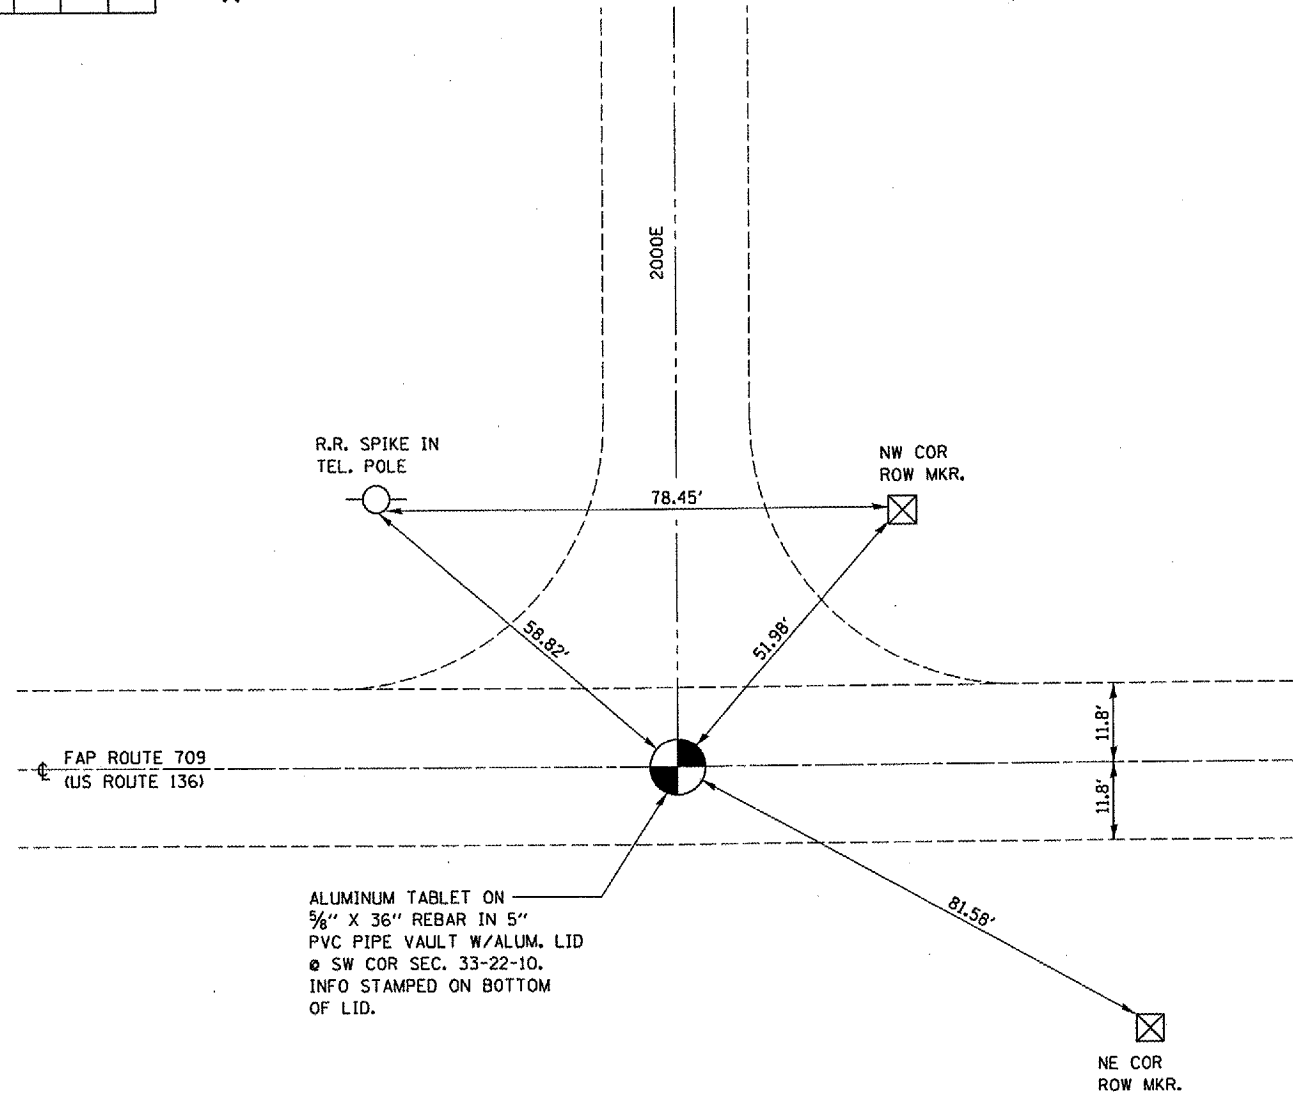
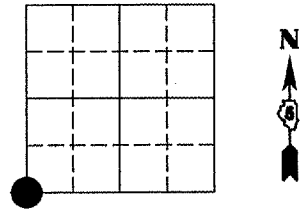


SECTION 33 TWP 22N
RANGE 10E, 3RD P.M.
CHAMPAIGN COUNTY, IL.

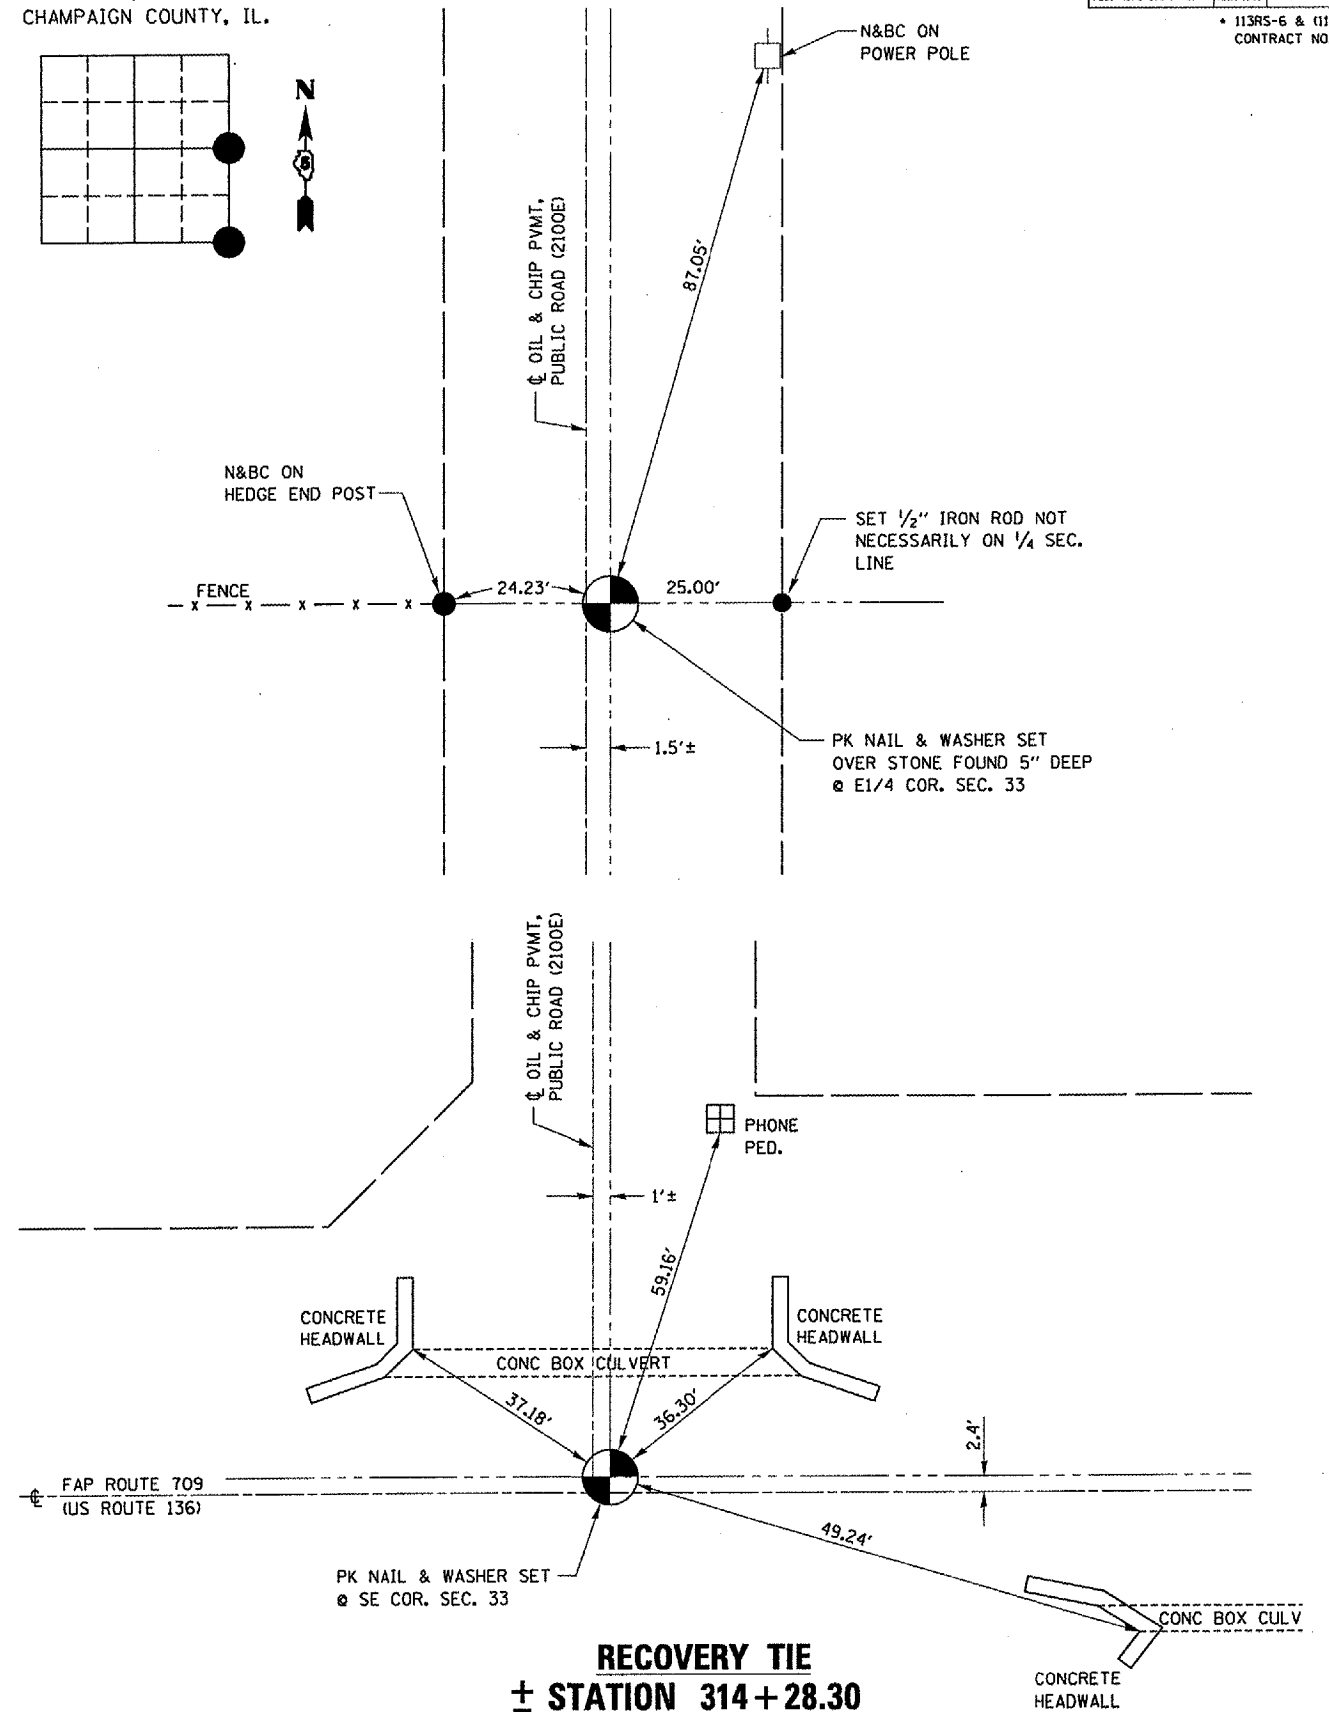

RECOVERY TIE
± STATION 260+39.64
(NOT TO SCALE)

SECTION 33 TWP 22N
RANGE 10E, 3RD P.M.
CHAMPAIGN COUNTY, IL.

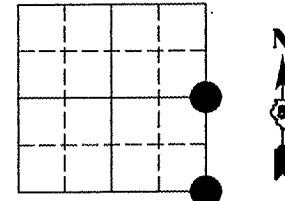

RECOVERY TIE
± STATION 314+28.30
(NOT TO SCALE)

F.A.P. RTE.	SECTION	COUNTY	TOTAL SHEETS	SHEET NO.
709		CHAMPAIGN	64	19
STA.		TO STA.		
FED. ROAD DIST. NO.		ILLINOIS FED. AID PROJECT		
		• 113RS-6 & (113BR-21) CONTRACT NO. 70181		