



F.A.P. RTE.	SECTION	COUNTY	TOTAL SHEETS	SHEET NO.
709	*	CHAMPAIGN	64	31
STA. 172+00		TO STA. 202+00		
FED. ROAD DIST. NO.		ILLINOIS FED. AID PROJECT		
*113RS-6 & (113BR-2)I CONTRACT NO. 70181				

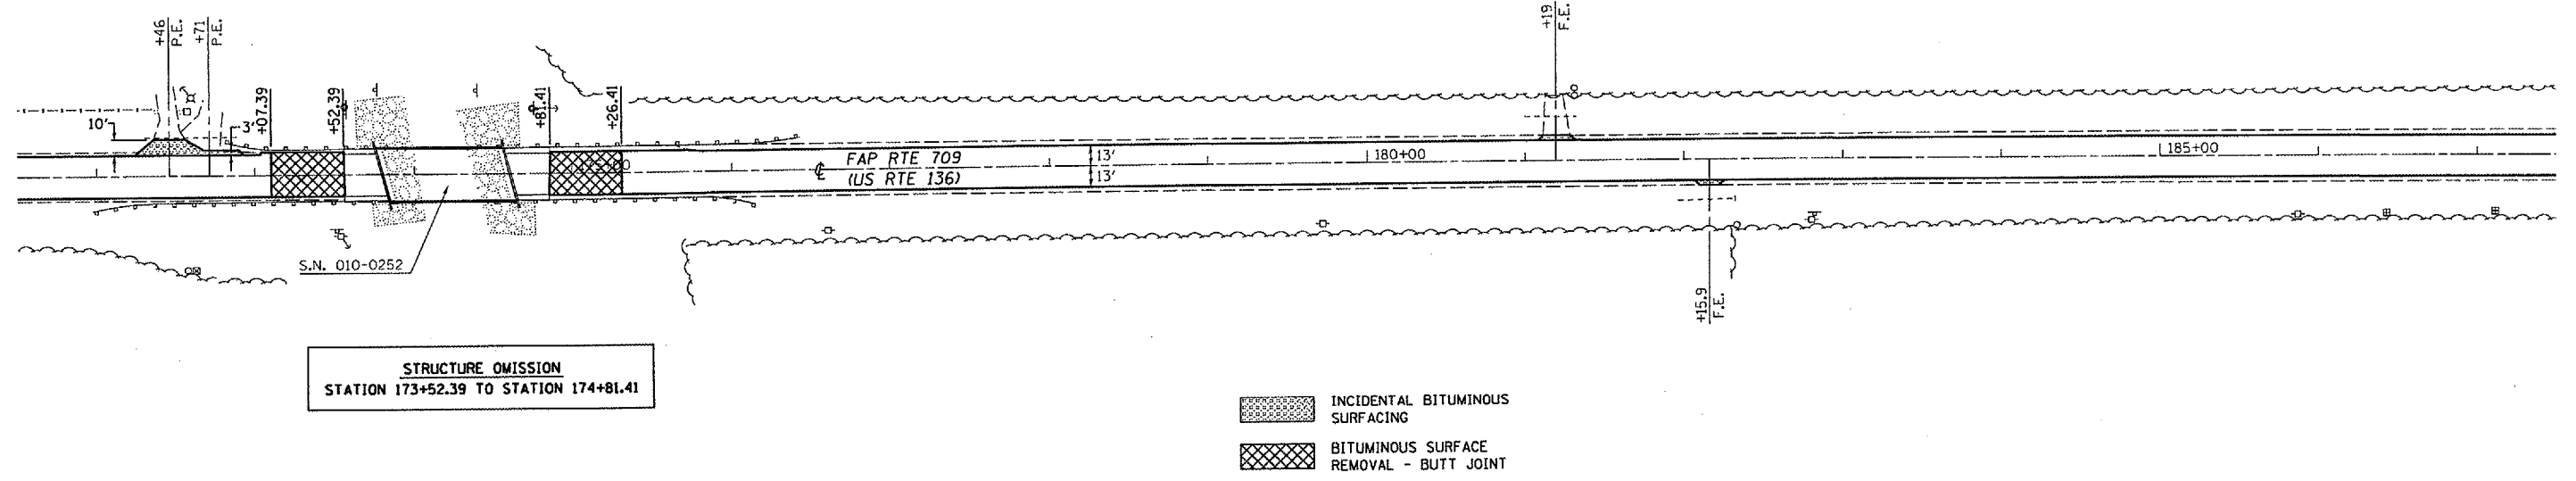


**STRUCTURE OMISSION**  
STATION 173+52.39 TO STATION 174+81.41

- INCIDENTAL BITUMINOUS SURFACING
- BITUMINOUS SURFACE REMOVAL - BUTT JOINT

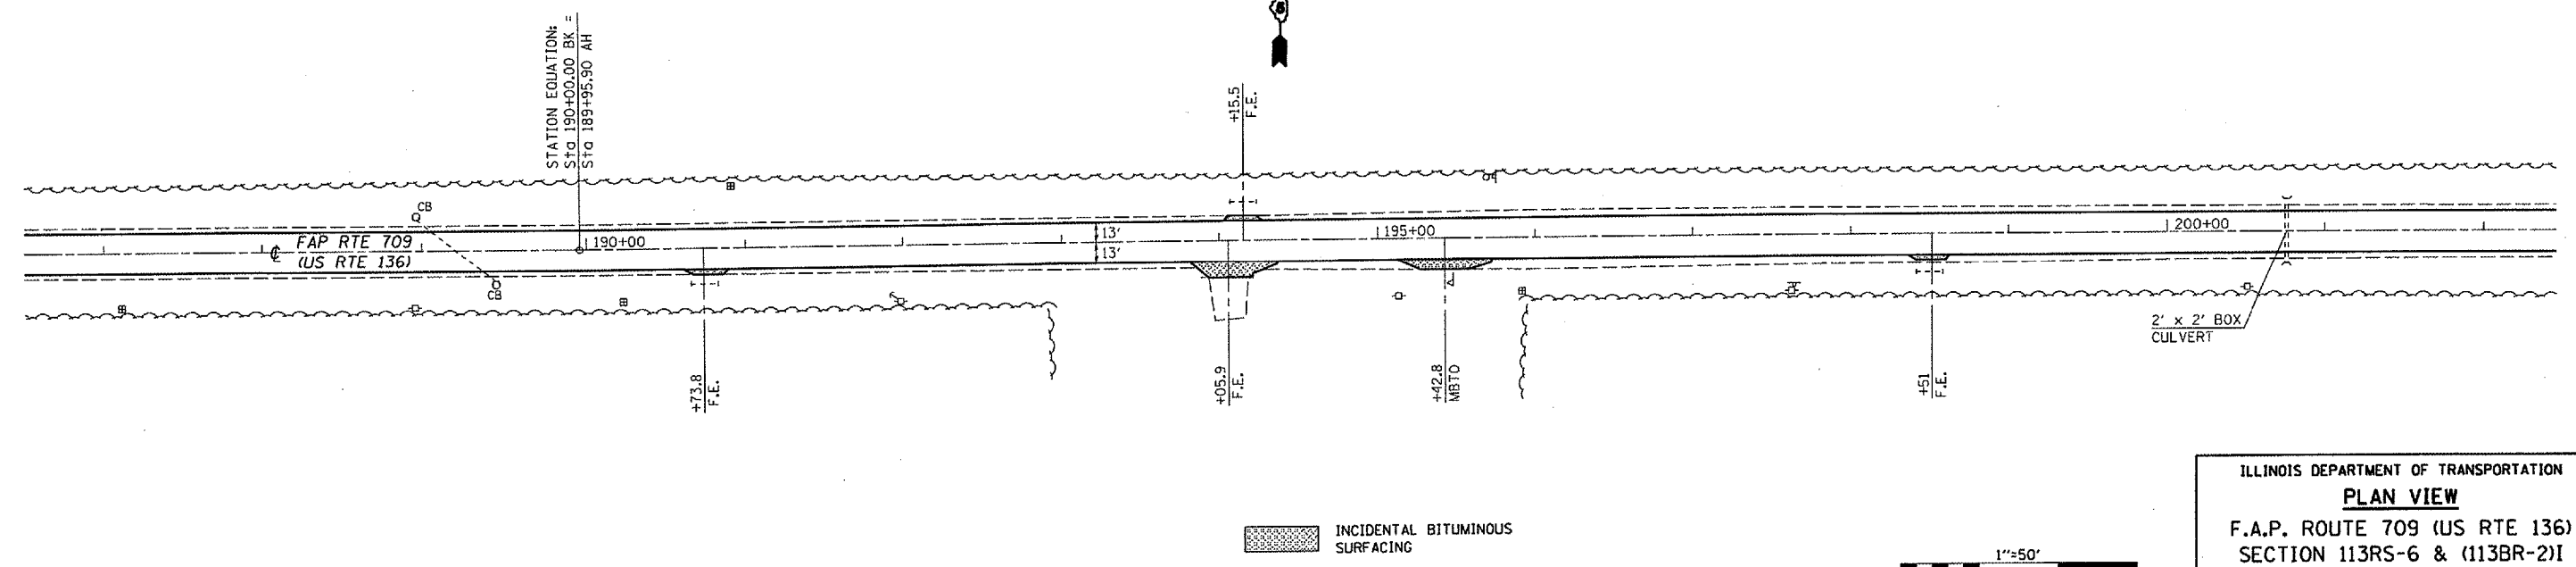

- INCIDENTAL BITUMINOUS SURFACING

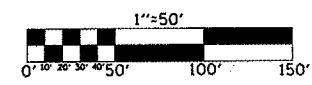

ILLINOIS DEPARTMENT OF TRANSPORTATION  
**PLAN VIEW**  
F.A.P. ROUTE 709 (US RTE 136)  
SECTION 113RS-6 & (113BR-2)I  
CHAMPAIGN COUNTY  
SCALE: 1"=50'  
DATE 08/23/04  
DRAWN BY: CADD  
CHECKED BY: