
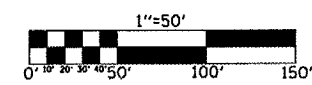
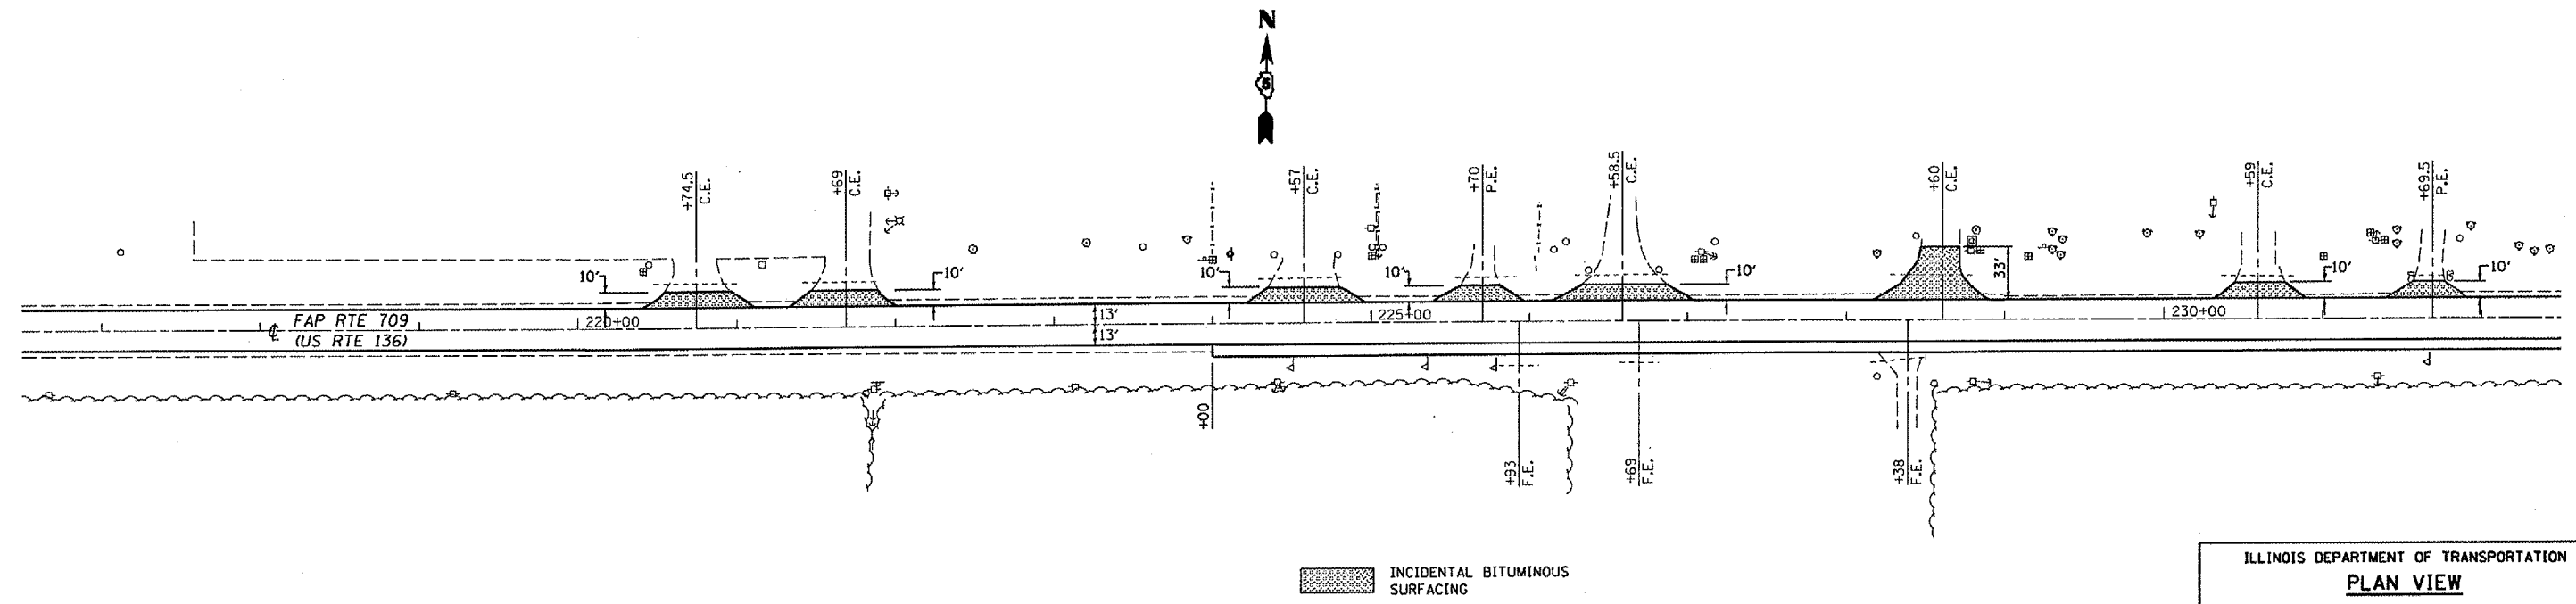


F.A.P. RTE.	SECTION	COUNTY	TOTAL SHEETS	SHEET NO.
709	*	CHAMPAIGN	64	32
STA. 202+00		TO STA. 232+00		
FED. ROAD DIST. NO.	ILLINOIS	FED. AID PROJECT		

\* 113RS-6 & (113BR-21)  
CONTRACT NO. 70181

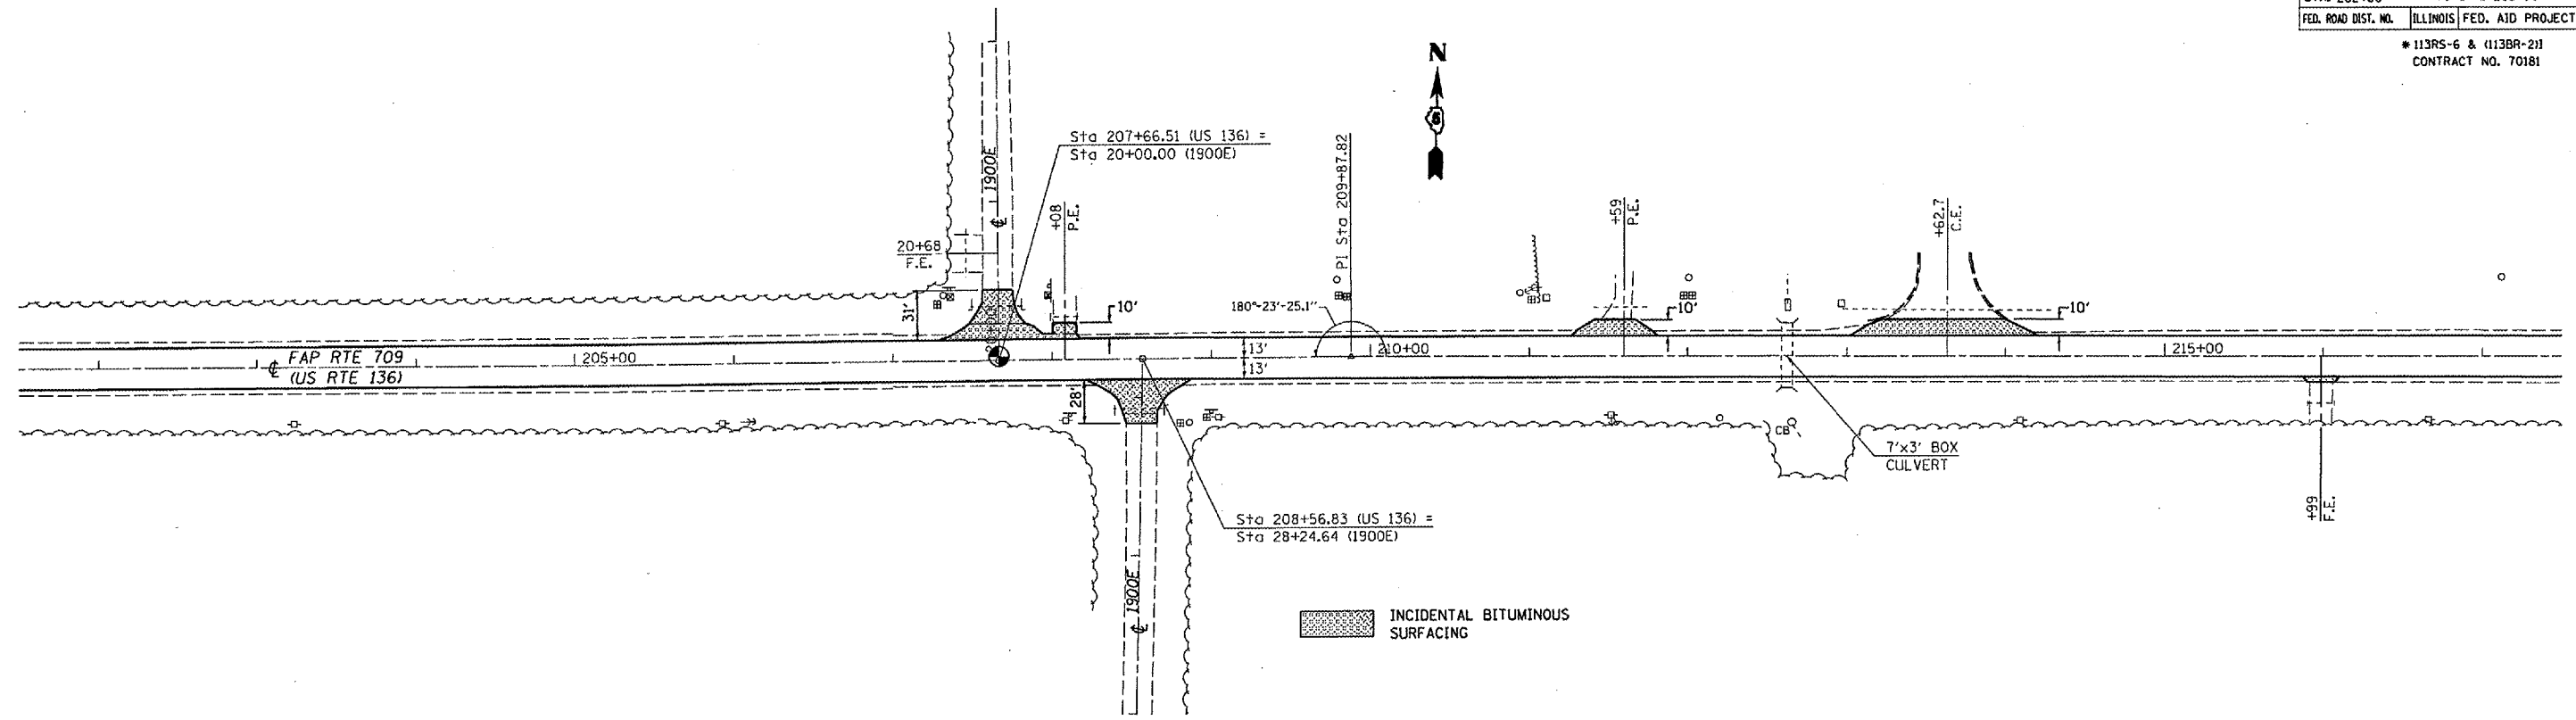

ILLINOIS DEPARTMENT OF TRANSPORTATION  
**PLAN VIEW**  
F.A.P. ROUTE 709 (US RTE 136)  
SECTION 113RS-6 & (113BR-21)  
CHAMPAIGN COUNTY  
SCALE: 1"=50'  
DATE 08/23/04  
DRAWN BY: CADD  
CHECKED BY: