
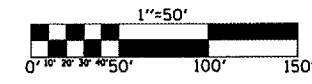
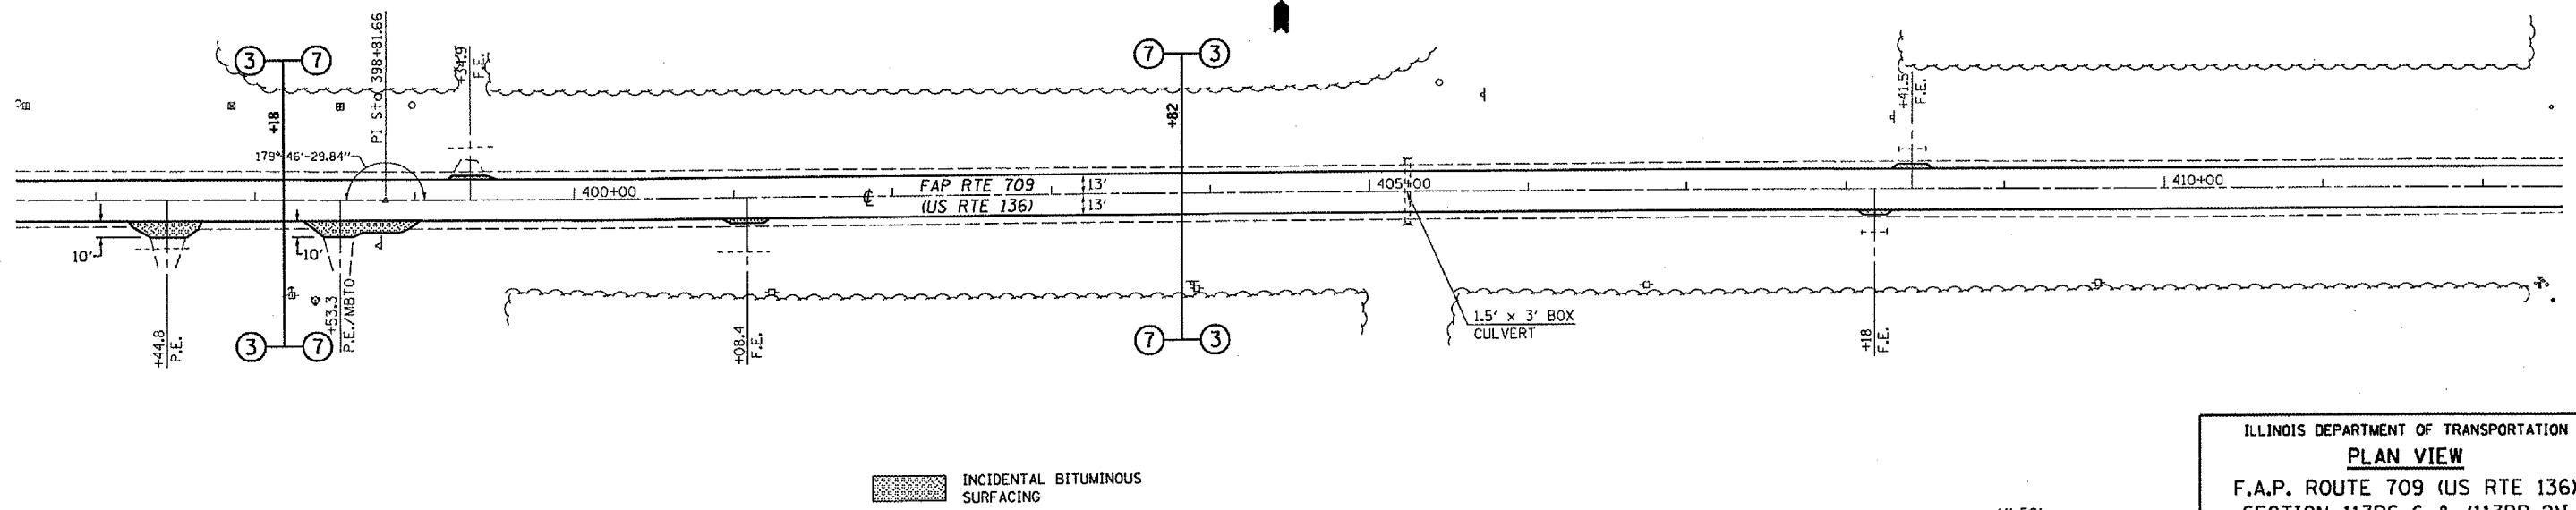


F.A.P. RTE.	SECTION	COUNTY	TOTAL SHEETS	SHEET NO.
709	*	CHAMPAIGN	64	38
STA. 382+00		TO STA. 412+00		
FED. ROAD DIST. NO.	ILLINOIS	FED. AID PROJECT		
* 113RS-6 & (113BR-21)				
CONTRACT NO. 701B1				

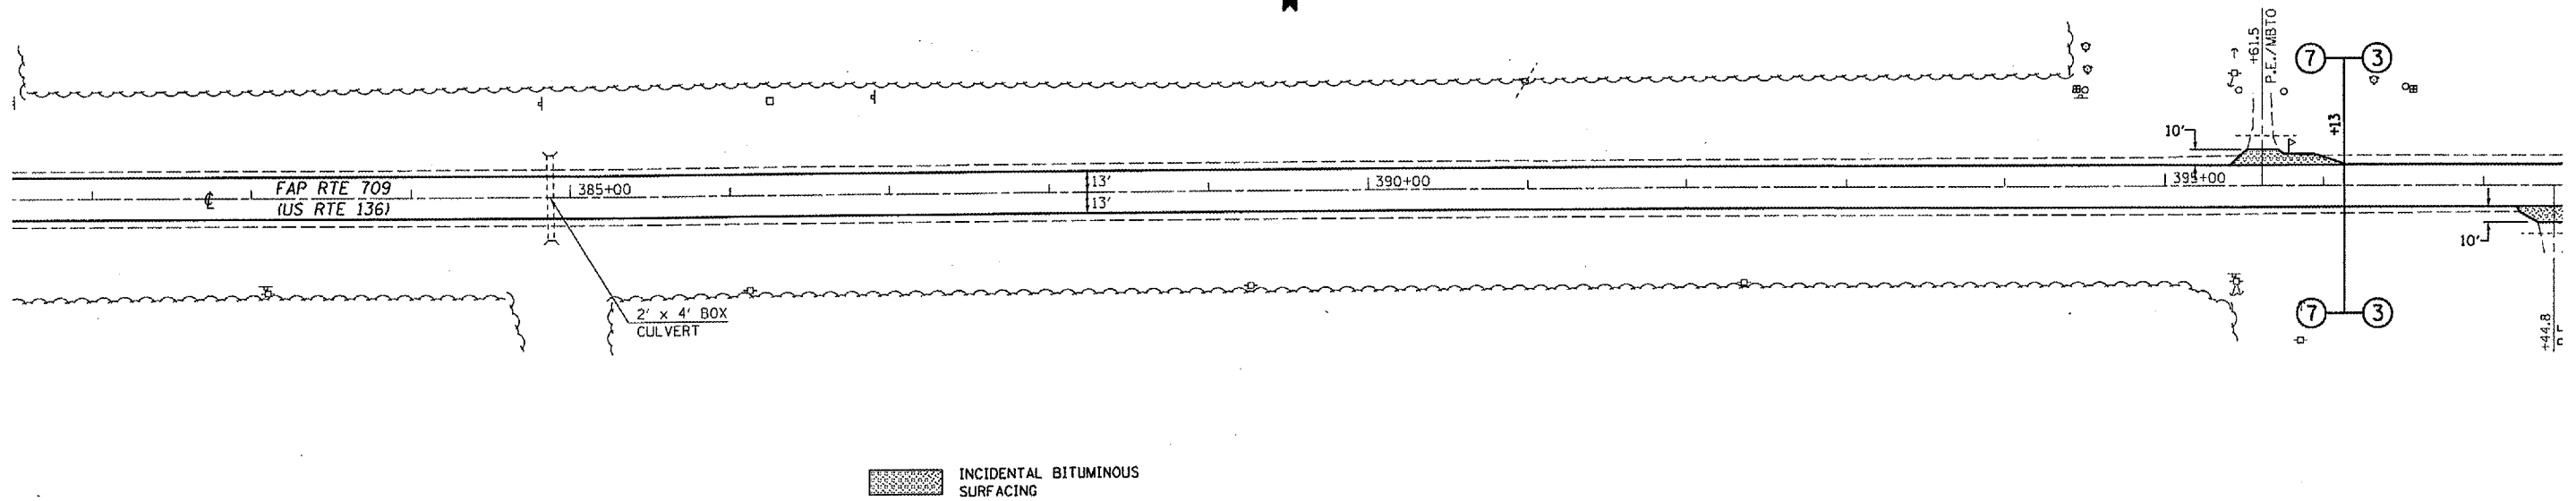

ILLINOIS DEPARTMENT OF TRANSPORTATION
PLAN VIEW
 F.A.P. ROUTE 709 (US RTE 136)
 SECTION 113RS-6 & (113BR-21)
 CHAMPAIGN COUNTY

SCALE: 1"=50'
 DATE 08/23/04

DRAWN BY: CADD
 CHECKED BY: